

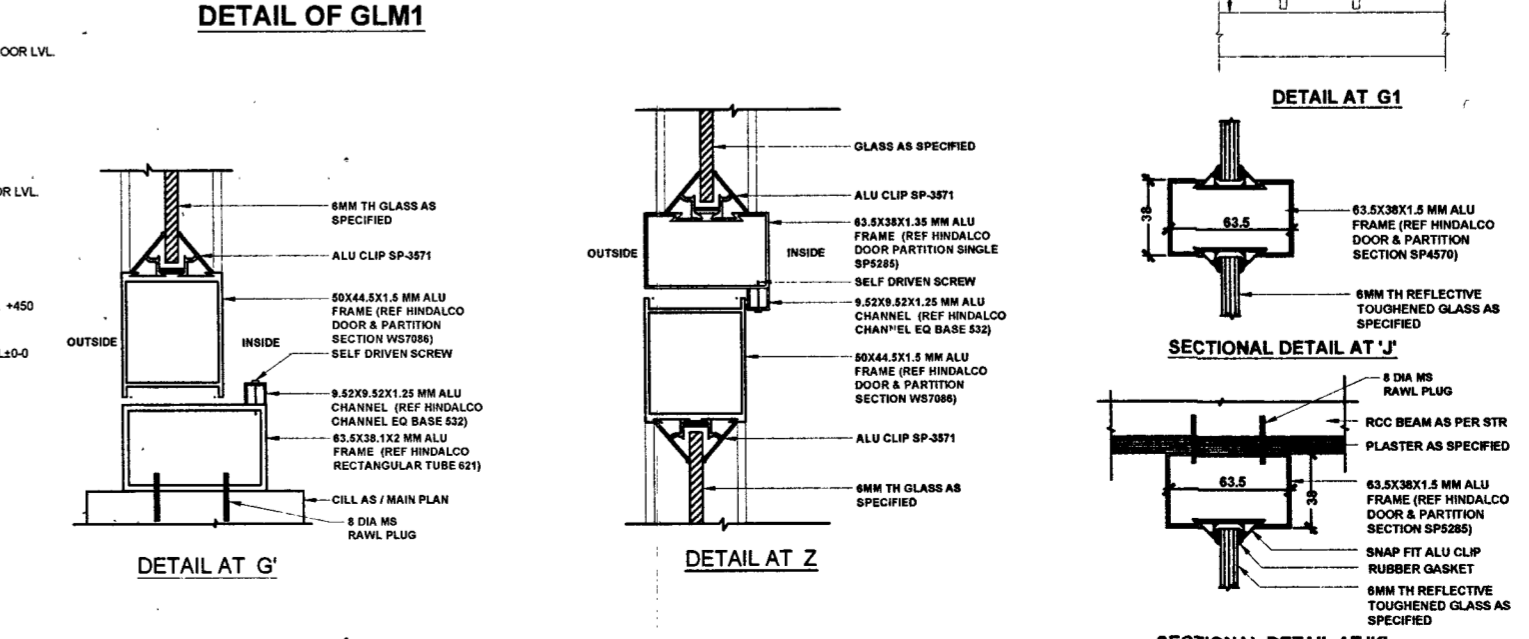
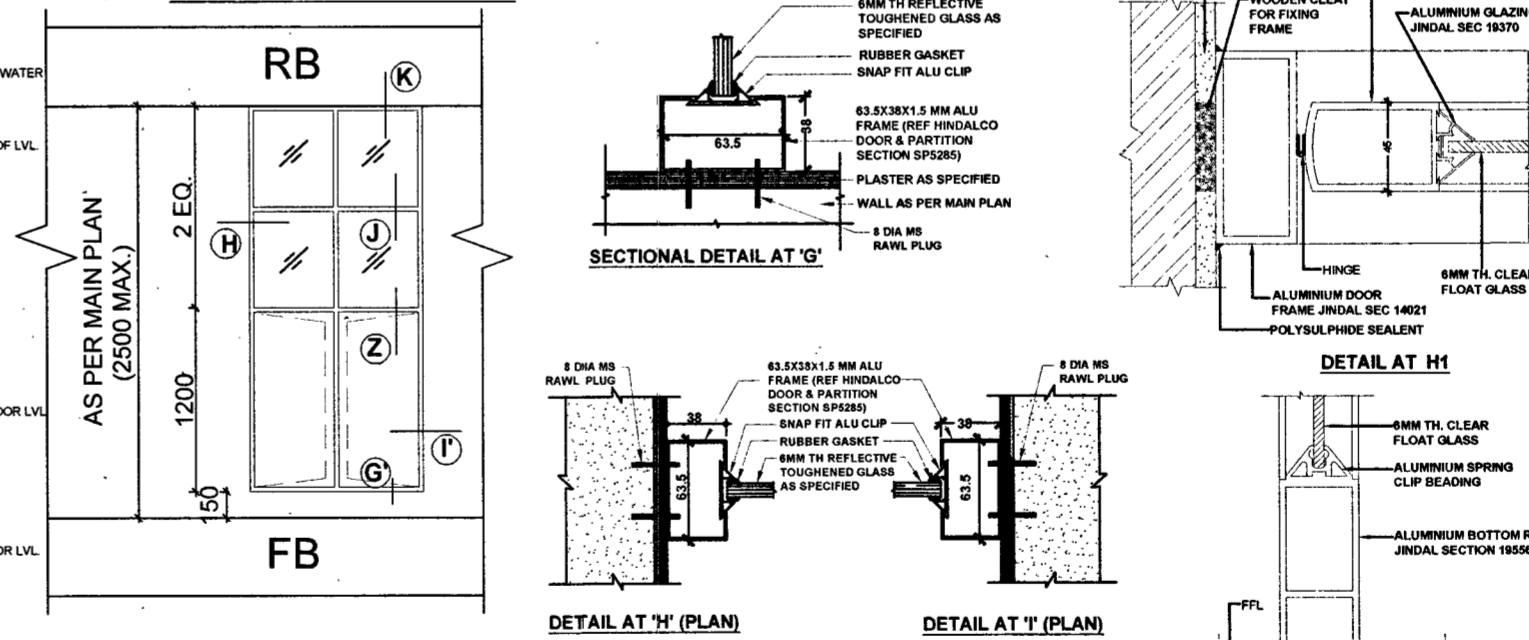


ROOF PLAN (MUMTY LVL)

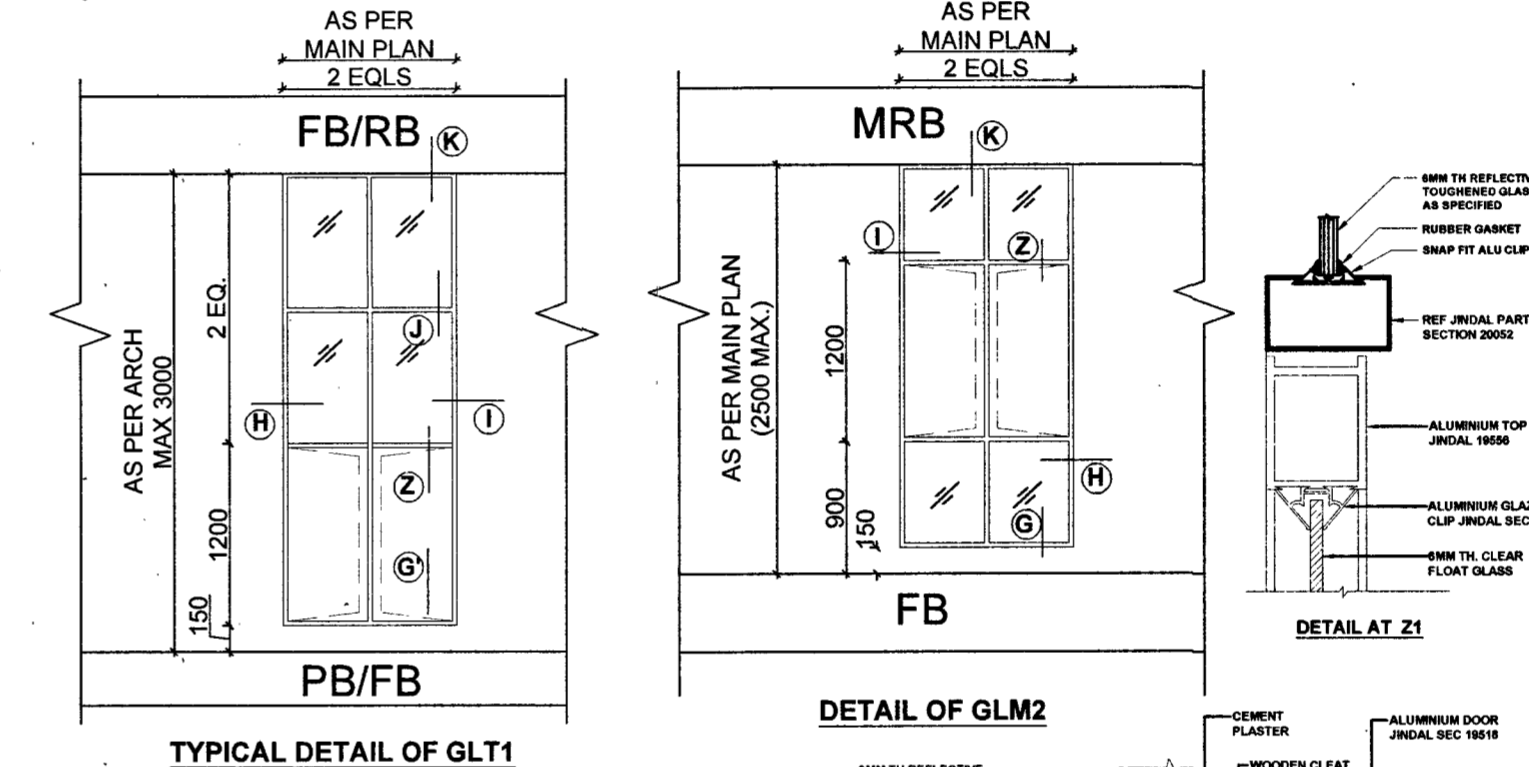

FRONT ELEVATION
SCALE 1: 100

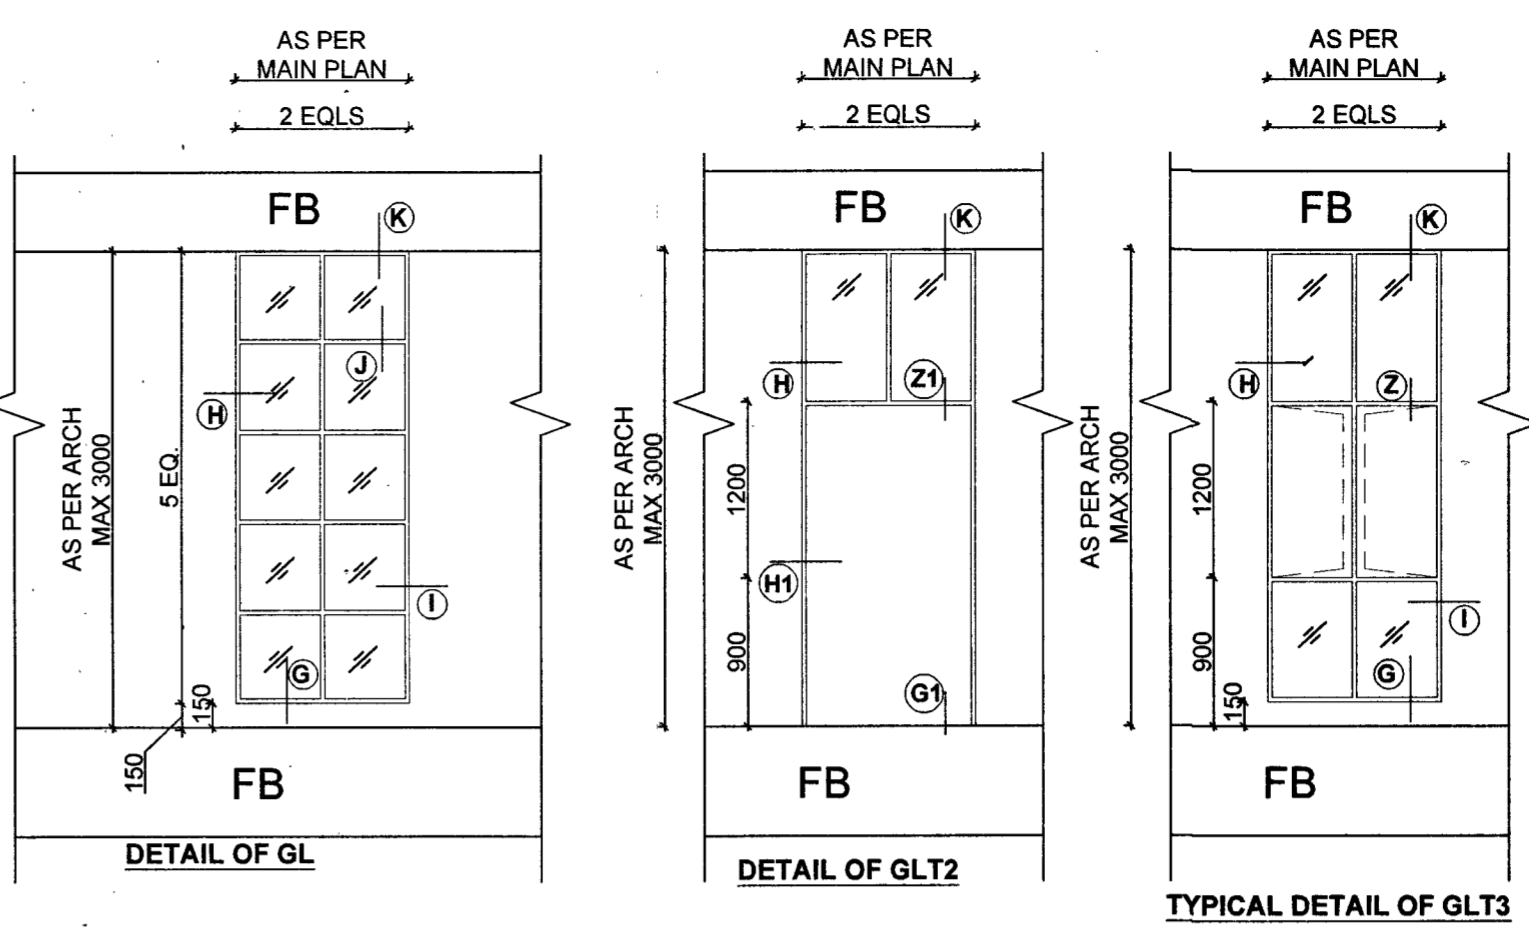

- NOTES:**
- CONTRACTOR TO CHECK AND VERIFY ALL DIMENSIONS BEFORE EXECUTION OF THE WORK. FIGURED DIMENSIONS SHALL BE FOLLOWED.
 - ALL THE GRID LINES ARE PASSING THROUGH CENTER OF 230 THK OR AT ONE FACE OF 115 THK WALLS ON FIRST FLOOR.
 - FOR OTHER NOTES REF. LIST OF DRAWINGS AND NOTES DRG NO: CEJZ/OD/1938/2025 SHT NO 1R/1 ALL WALLS AND OTHER BK WORK IN SUPER STRUCTURE SHALL BE DONE IN AAC BLOCKS AS SPECIFIED. ALL MASONRY WORK IN SUB STRUCTURE SHALL BE DONE IN BURNT BRICKS AS SPECIFIED.

THIS DRG IS BASED ON DRG NO -CEJZWD-1938/2025 SH NO 05R/14

SL NO	DATE	DESCRIPTION	INITIAL
REVISION			
PROVN OF MD ACCN FOR OFFRS, JCOS AND ORS AT FEROPZPUR			
16 MAJOR MD ACCN (G + 4)			
ROOF PLAN (MUMTY PLAN), FRONT ELEVATION & DETAILS OF GLAZING			
DATE	10/10/2025	CHIEF ENGINEER	SHEET NO.
DRAWN		JALANDHAR ZONE	05
CHKD			14
SCALE	AS SHOWN	DRG NO. CEJZ/WD-1938 / 2025	

AAD (ARCH) *[Signature]* (ARCH) *[Signature]*
R/CR CE, JALANDHAR ZONE