




**SECTION AT Y-Y**  
SCALE 1:100

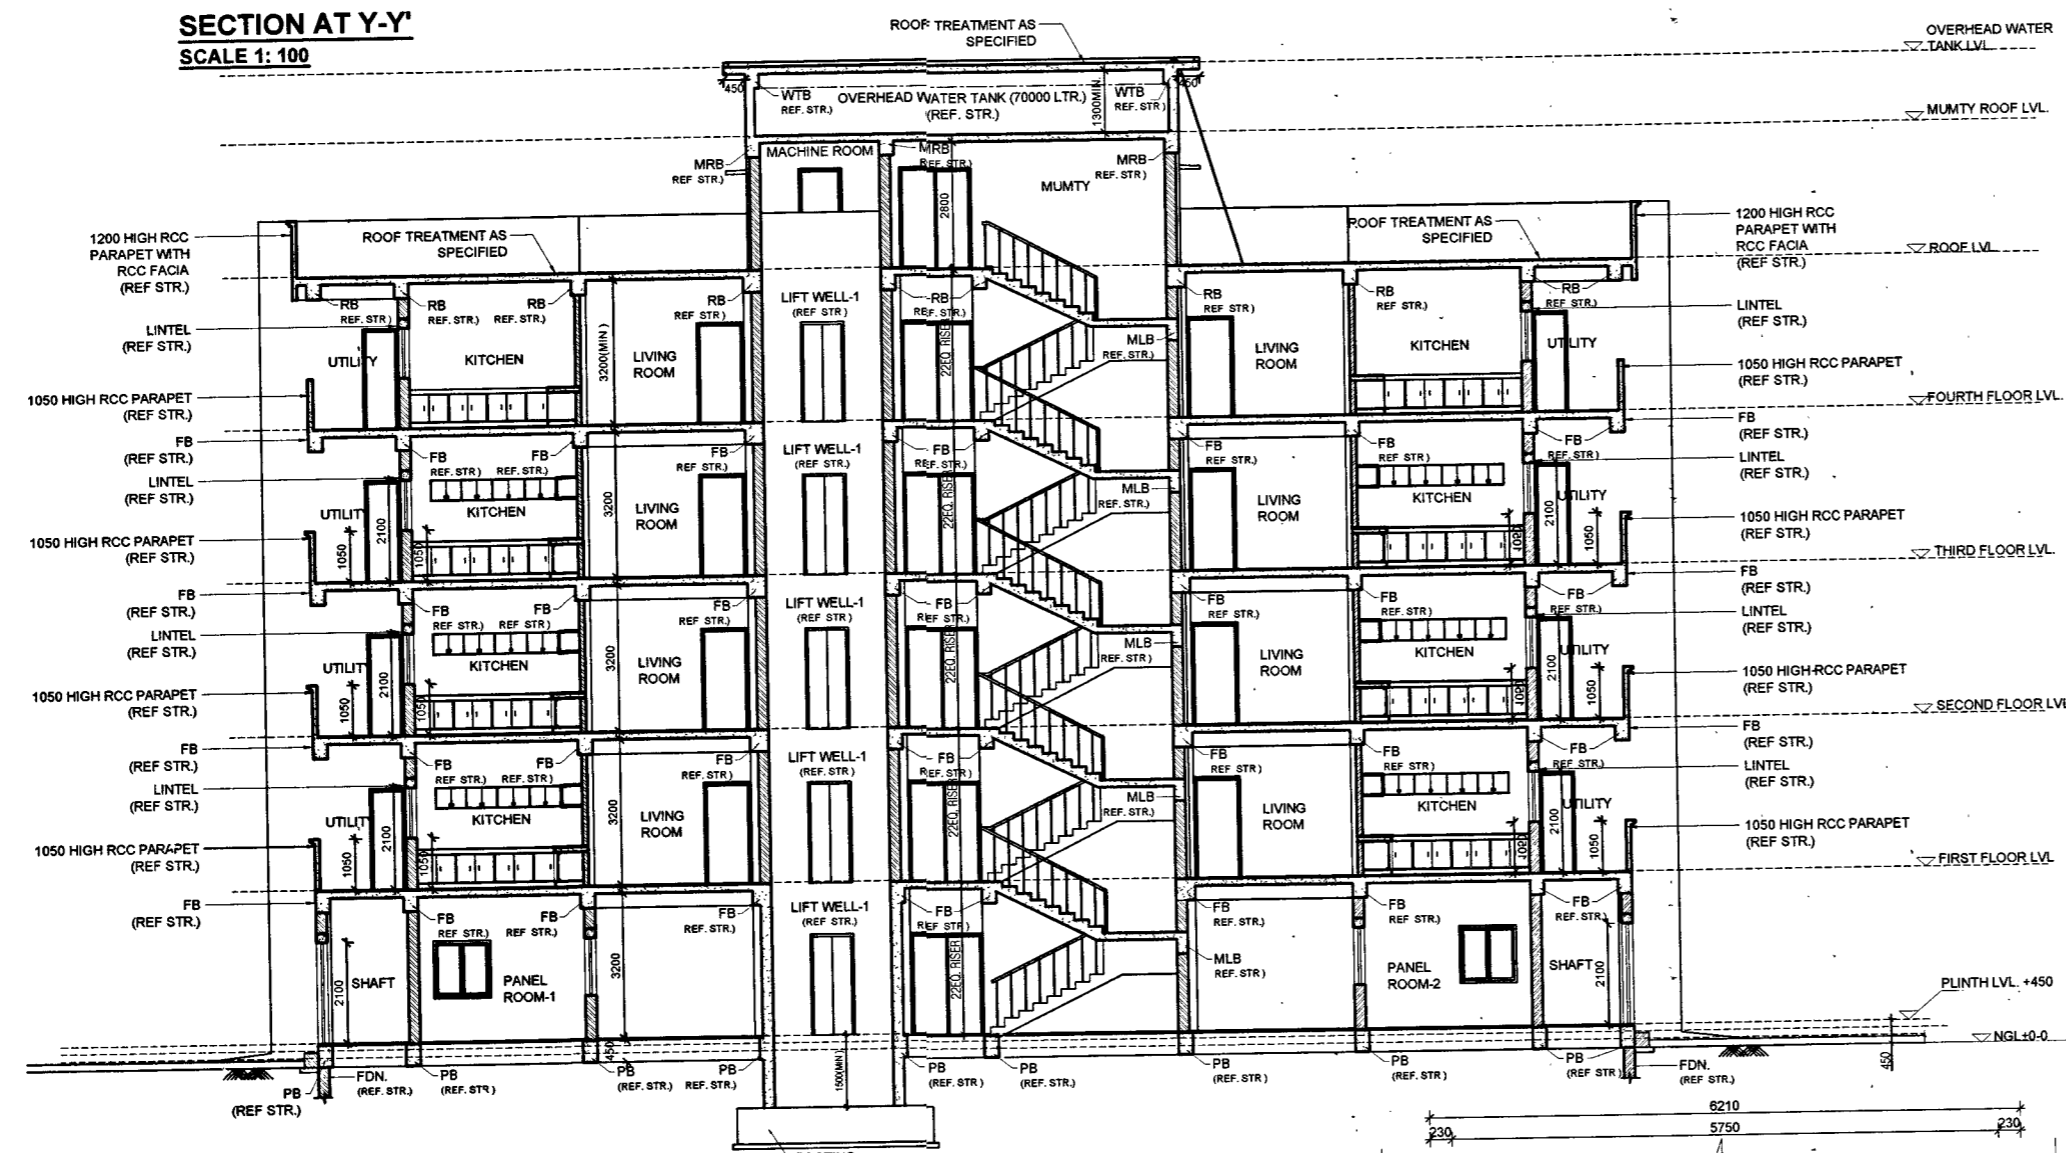


**SECTION AT X-X**  
SCALE 1:100

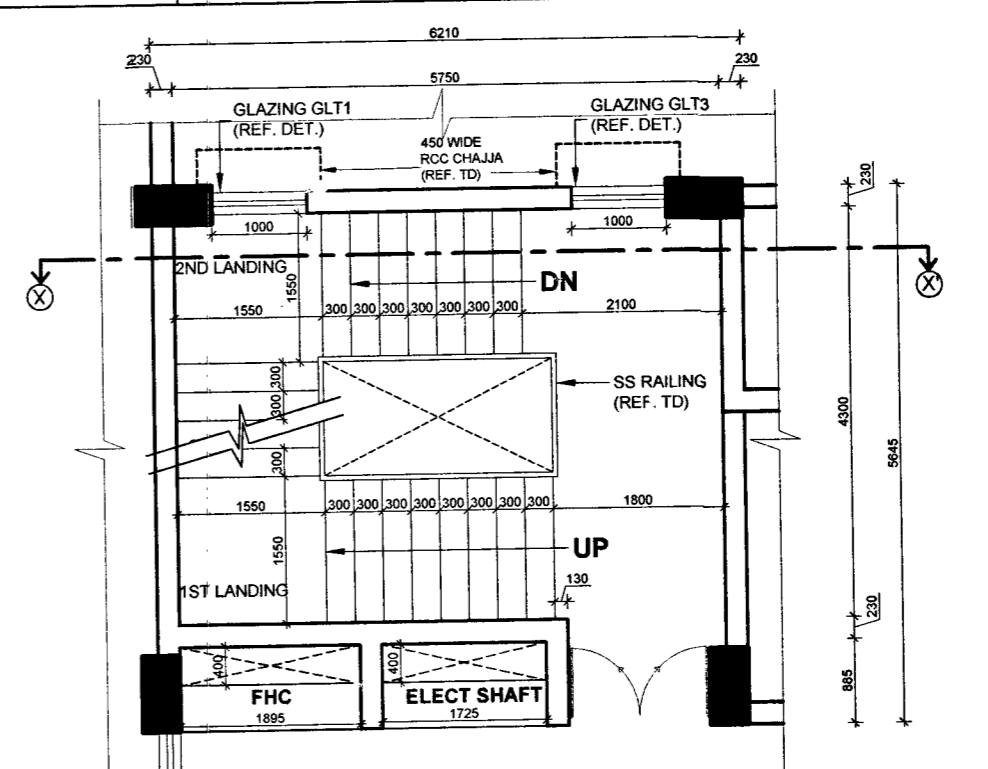


**DETAIL OF STAIRCASE -2**  
(SECOND TO FOURTH FLOOR PLAN)  
DETAILS OF STAIRCASE-1 ARE 180° ROTATION OF STAIRCASE-2

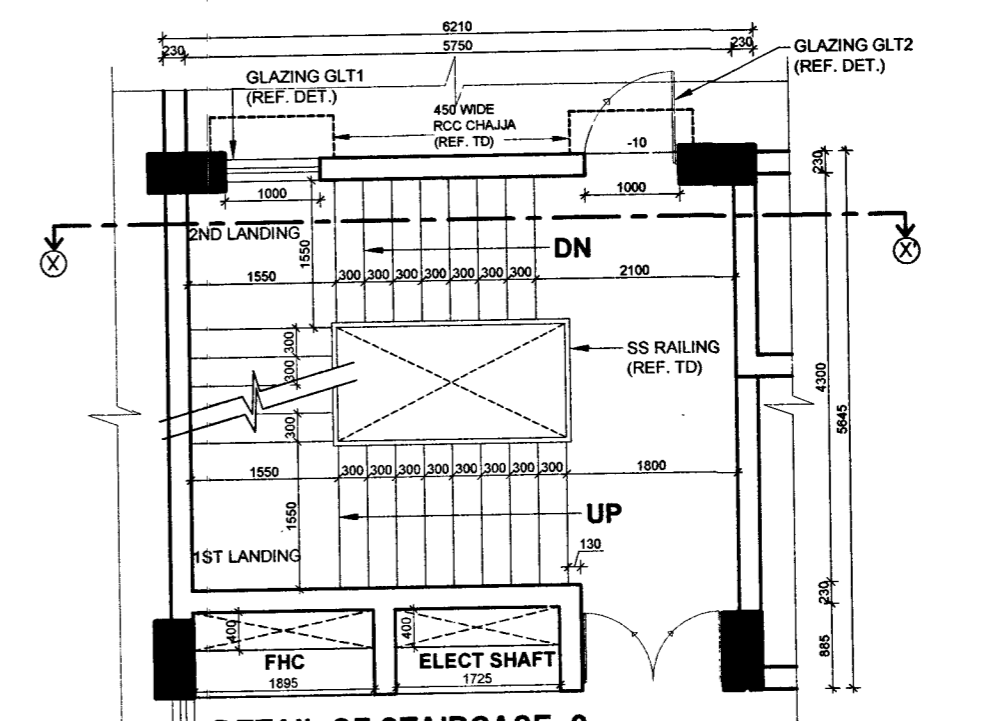

**DETAIL OF STAIRCASE -2**  
(FIRST FLOOR PLAN)  
DETAILS OF STAIRCASE-1 ARE 180° ROTATION OF STAIRCASE-2

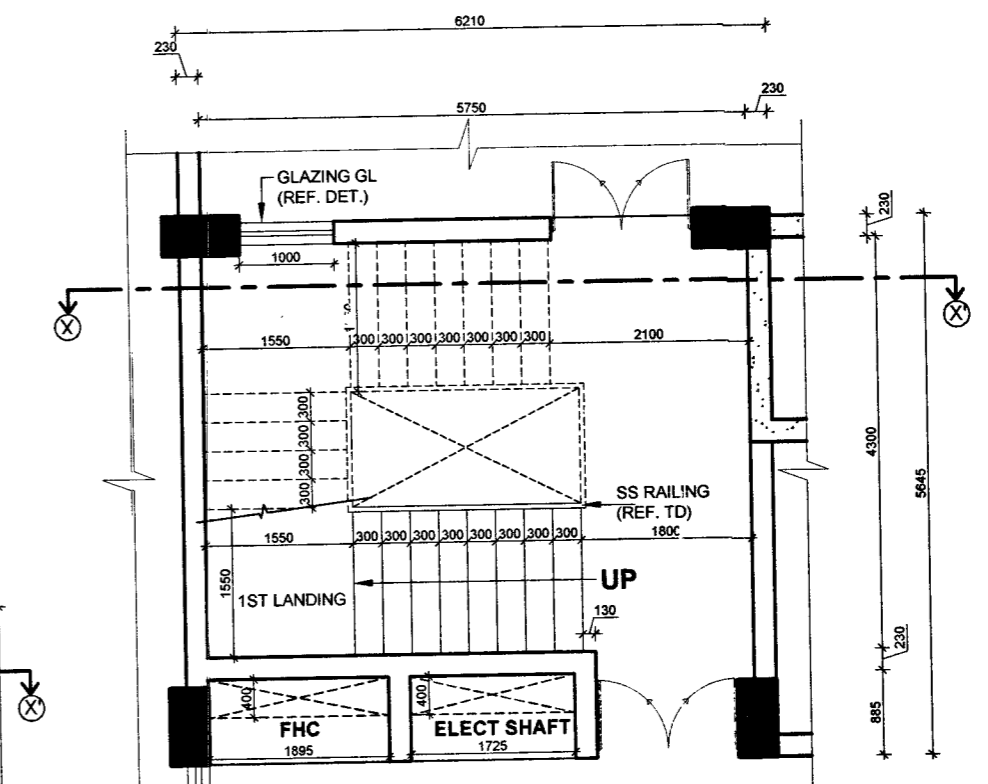

**DETAIL OF STAIRCASE -2**  
(GROUND FLOOR PLAN)  
DETAILS OF STAIRCASE-1 ARE 180° ROTATION OF STAIRCASE-2

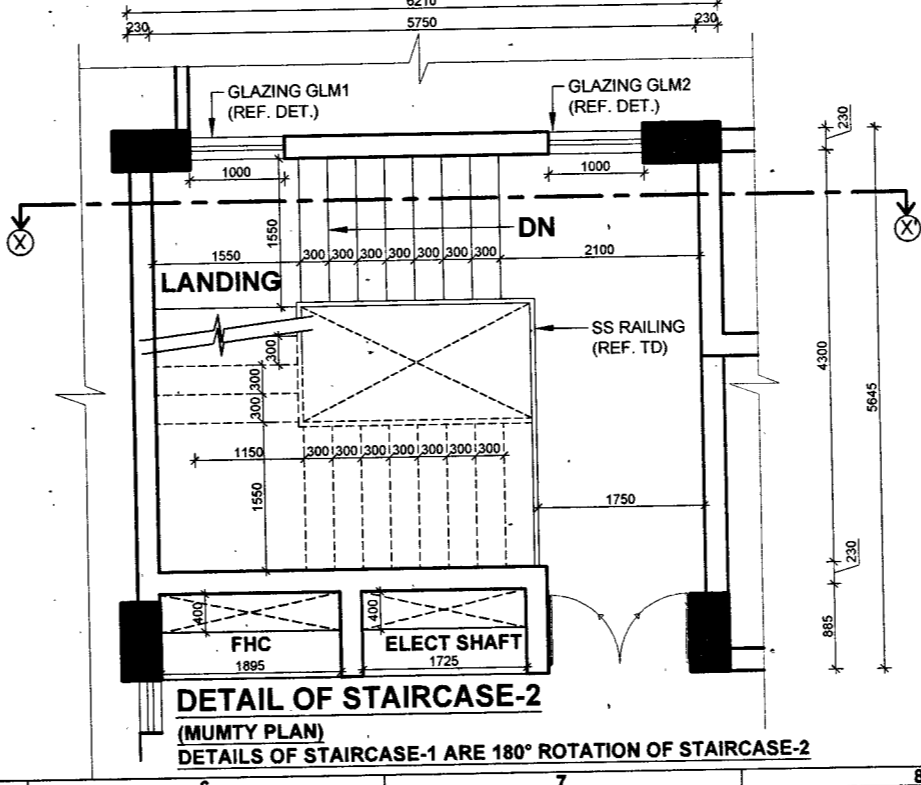

**DETAIL OF STAIRCASE -2**  
(MUMTY PLAN)  
DETAILS OF STAIRCASE-1 ARE 180° ROTATION OF STAIRCASE-2

- NOTES:**
1. CONTRACTOR TO CHECK AND VERIFY ALL DIMENSIONS BEFORE EXECUTION OF THE WORK.
  2. FIGURED DIMENSIONS SHALL BE FOLLOWED.
  3. ALL THE GRID LINES ARE PASSING THROUGH CENTER OF 230 THK OR AT ONE FACE OF 115 THK WALLS ON FIRST FLOOR.
  4. FOR OTHER NOTES REF. LIST OF DRAWINGS AND NOTES DRG NO: CEJZ/OD/1938/2025 SHT NO 1R/1
  5. ALL WALLS AND OTHER BK WORK IN SUPER STRUCTURE SHALL BE DONE IN AAC BLOCKS AS SPECIFIED. ALL MASONRY WORK IN SUB STRUCTURE SHALL BE DONE IN BURNT BRICKS AS SPECIFIED.

THIS DRGS IS BASED ON DRG NO -CEJZ/WD-1938/2025 SH NO 08R/14

SL NO	DATE	DESCRIPTION	INITIAL
REVISION			
PROVN OF MD ACCN FOR OFFRS, JCOS AND ORS AT FERROZPUR			
16 MAR 2025 MD ACCN (G + 4)			
SECTION AT X-X, SECTION AT Y-Y AND DETAILS OF STAIRCASE			
DATE	10/10/2025	<b>CHIEF ENGINEER</b>	SHEET NO.
DRAWN		<b>JALANDHAR ZONE</b>	08
CHKD			14
SCALE	AS SHOWN	DRG NO. CEJZ/WD-1938 / 2025	
		<i>[Signature]</i> AAD (ARCH)	<i>[Signature]</i> DIR (ARCH) FOR CE JALANDHAR ZONE