

Registered Architect
 Gujarat State, Gandhinagar.

[Handwritten Signature]

આદિત્ય શેઠનારાયણ
 ગુજરાત રાજ્ય દોસ્તી
 મિત્રોની સંસ્થામાં
 સીલોવારે

આદિત્ય શેઠનારાયણ
 ગુજરાત રાજ્ય દોસ્તી
 મિત્રોની સંસ્થામાં
 સીલોવારે


FOR TENDER PUR

Client Name
 GRIMCO
 Project
 Renovation and Interior Work in the
 Sub-regional office at Erawanagar
 City Dist. Bhavnagar
 Project Consultants
 Shreeji Consultant
 307 TRINITY COMPLEX
 THALTEJ HEBATPUR RO.
 Ahmedabad-380054
 Phone- 75728 40190

Drawing Title
 PROPOSE FLOOR PLAN

Scale N.T.S Date 11.2.25
 Drawing By PNR/IMA Plumbing Eng
 Approved By N.P Rev. No. 00
 Drawing No. 001
 Architect Signature
 Owner Signature



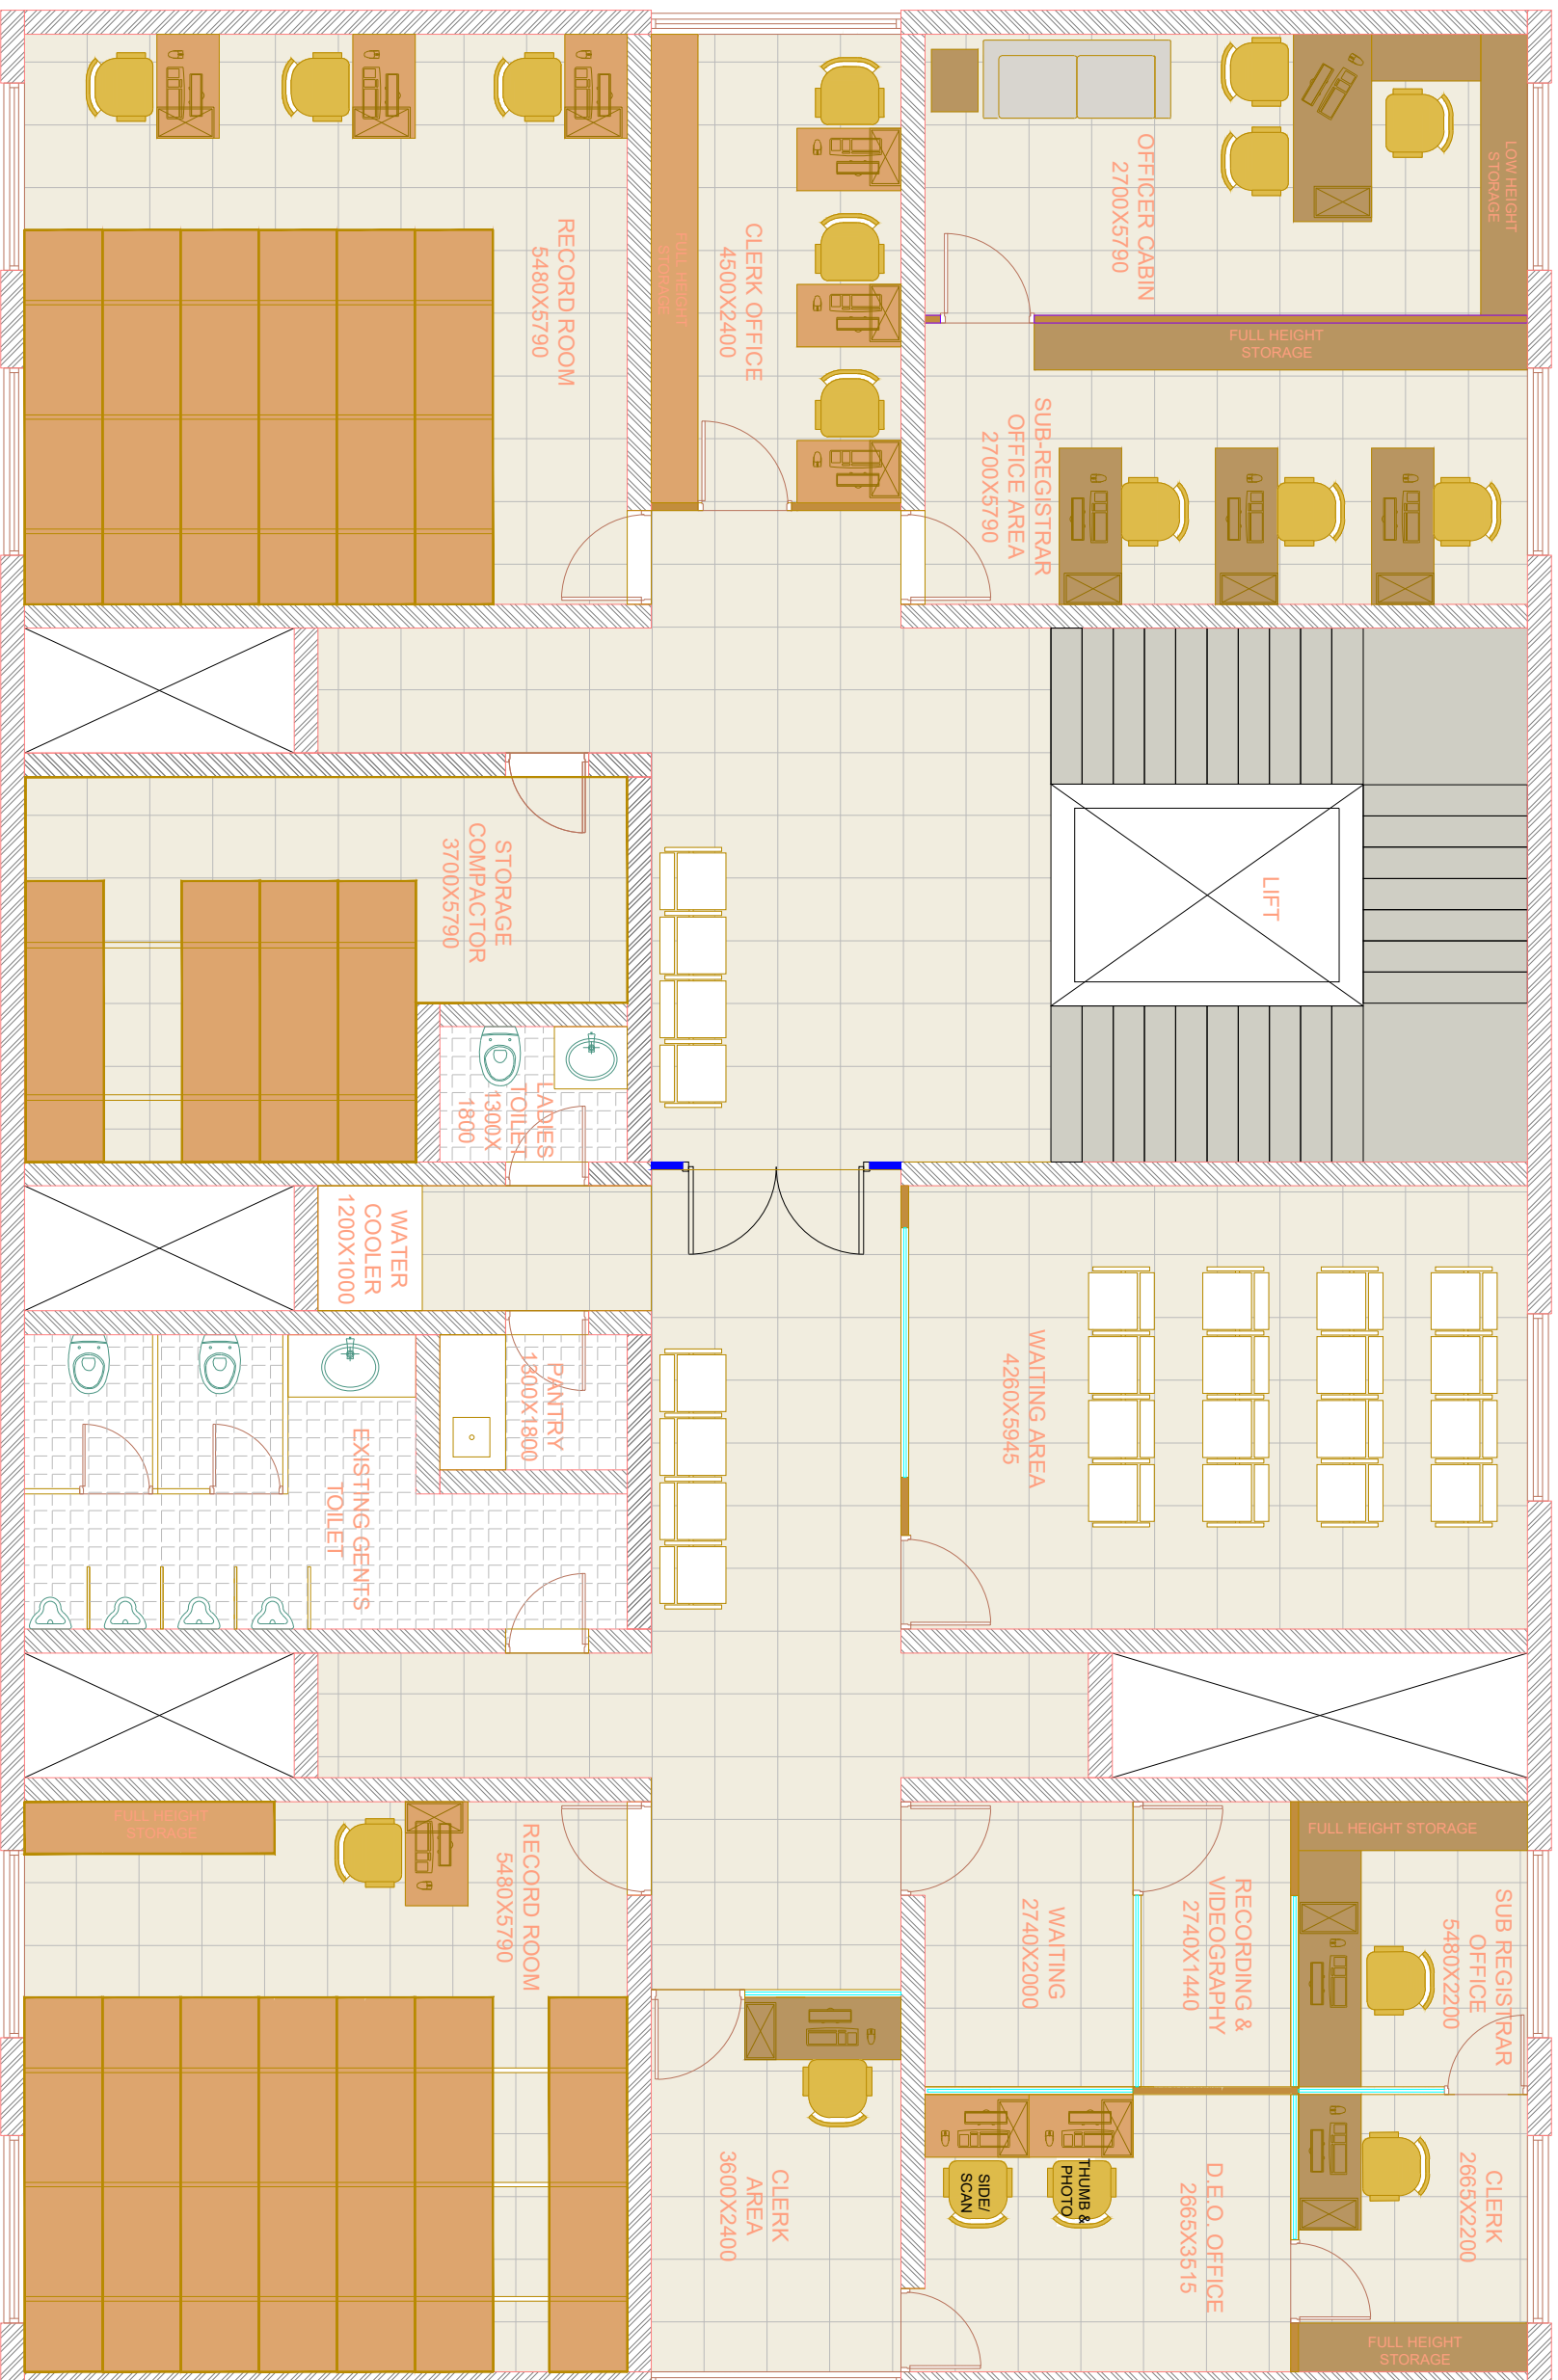

FOR TENDER PURPOSE

PARTICULARS	REV	BY	DATE
Client Name :			
GRIMCO			

Project : Renovation and Interior Work in the Sub-registrar office at First Floor, Nodhani & City Survey Bhavan, Bhavnagar-1, Dist. Bhavnagar

Project Consultants :
Shreeji Consultant .
307, TRINITY COMPLEX,
THALTEJ,HEBATPUR ROAD
Ahmedabad-380054
Phone- 75728 40190

Drawing Title :
PROPOSE FLOOR PLAN

Scale :- N.T.S. **Date :-** 11-2-25


Drawing by:- PRERNA **Plumbing Engg-**

Approved by :- K.P. **Rev. No. 00**

Drawing No.:- 001

Architect signature :- **Owner signature :-**



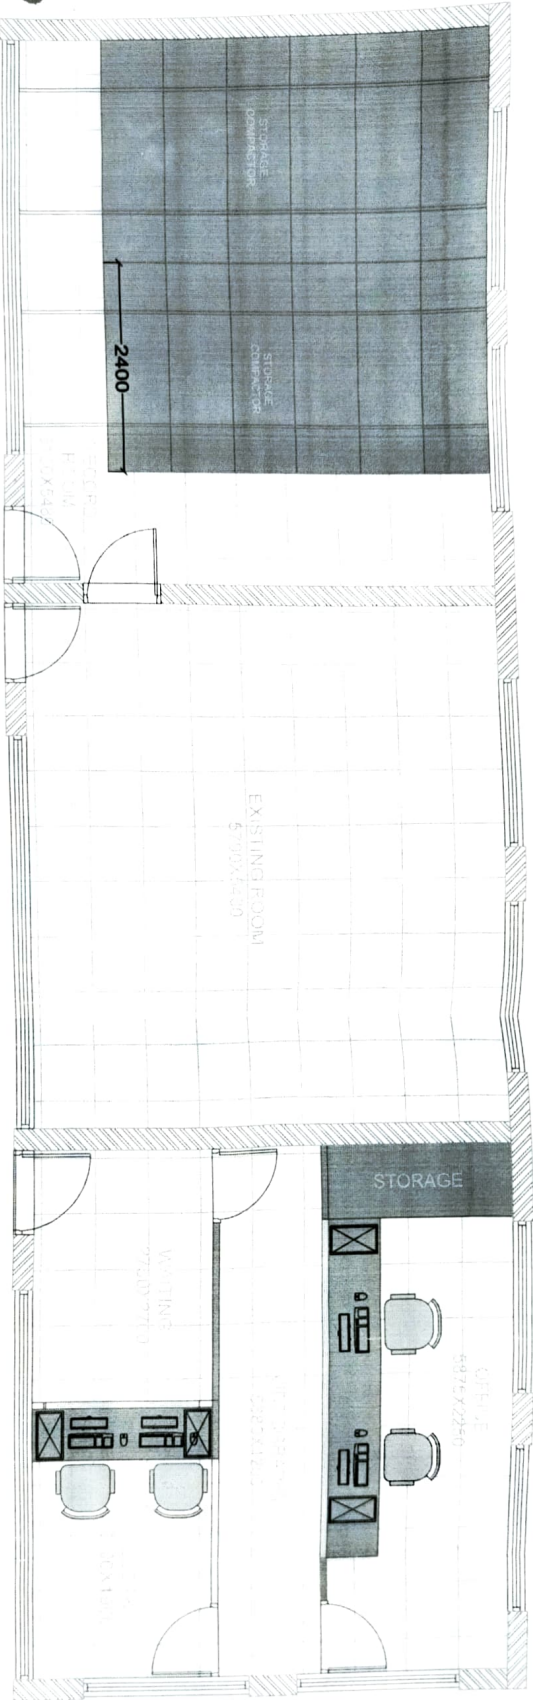

Deputy Inspector General of Agriculture
Gulbarga State, Gulbarga

[Signature]

ಶಿಲ್ಪ ವಿಭಾಗದ
ಇಲಾಖಾ ಇಲಾಖೆಯ
ನಿರ್ದೇಶನ ಅಧೀನದಲ್ಲಿ
ಜಿಲ್ಲಾಧಿಕಾರಿ
[Signature]

ಒಳಗೆ ಹೊಸದಾಗಿ ದೇವರ (ಸಿಡಿ) ಇಲಾಖಾ ಇಲಾಖೆಯ ನಿರ್ದೇಶನ ಅಧೀನದಲ್ಲಿ ಜಿಲ್ಲಾಧಿಕಾರಿ
[Signature]

FOR TENDER PURPOSE

Client Name
GRIMCO

Project
Renovation and Interior Work in the
Sub-registrar office at Jaisal
Dist. Bhanuagar

Project Consultants
Shreeji Consultant,
307 TRINITY COMPLEX
THALTEJHEBATPUR ROAD
Ahmedabad-380054
Phone- 75728 40190

Drawing Title
PROPOSE FLOOR PLAN

Scale - N.T.S Date 11-2-25


Drawing By - PREENA Purning Eng.

Approved by - K.P Rev. No. 00

Drawing No. 001

Architect's signature - Owner signature -



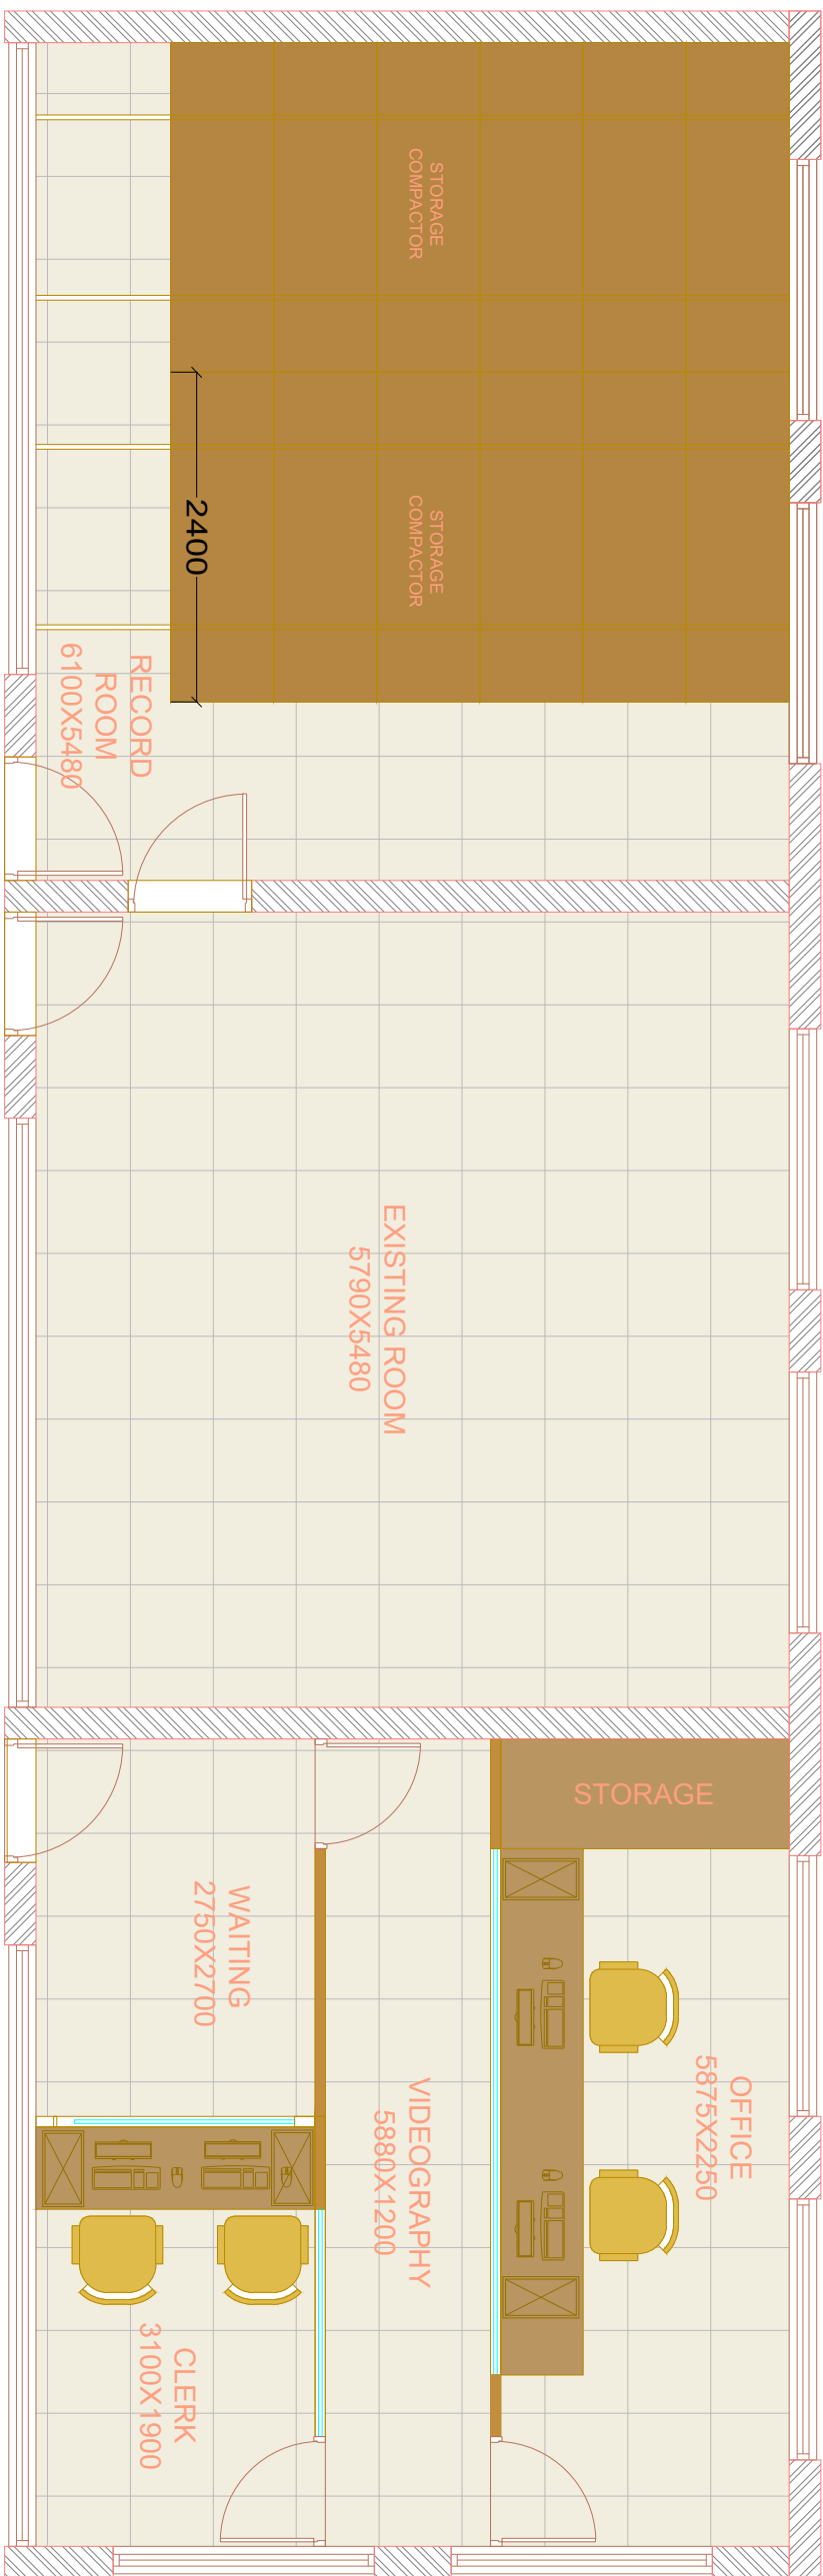

Project :
Renovation and Interior Work in the Sub-registrar office at Ground Floor, Taluka Seva Sadan complex, Jesar, Dist : Bhavnagar

Project Consultants :
Shreeji Consultant .
307, TRINITY COMPLEX,
THALTEJ, HEBATPUR ROAD
Ahmedabad-380054
Phone- 75728 40190


Drawing Title :
PROPOSE FLOOR PLAN

Scale :-	N.T.S.	Date :-	11-2-25
Drawing by :-	PRERNA	Plumbing Engg-	
Approved by :-	K.P.	Rev. No.	00
Drawing No. :-	001		
Architect signature :-		Owner signature :-	

FOR TENDER PURPOSE

PARTICULARS	ENG BY	CHK BY	DATE
Client Name :			
GRIMCO			



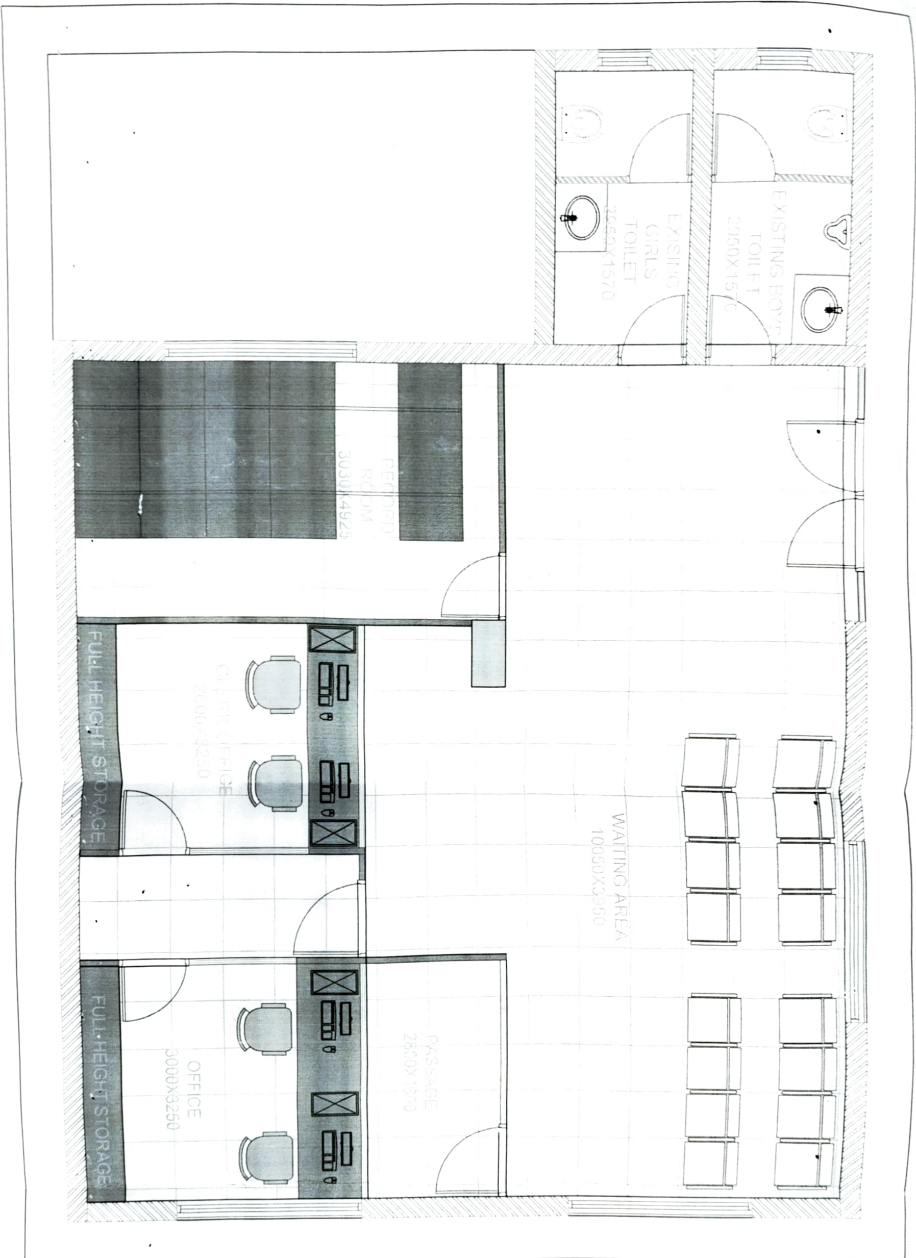

Project Director, Gujarat State, Gandhinagar.

સાહેબ અમીનજી
 ગુજરાત રાજ્ય દરમ્યાન
 મિડલ ઈન્ડિયા ઈન્ડિયા

સાહેબ અમીનજી
 ગુજરાત રાજ્ય દરમ્યાન
 મિડલ ઈન્ડિયા ઈન્ડિયા

FOR TENDER PURPOSE

Client Name
 GRIMCO


Project
 Renovation and Interior Work in the
 Sub-registrar office at LINA
 Dist. Amreli

Project Consultant
 Sheetal Consultant
 307, TRINITY COMPLEX
 THALTEL HERAPUR ROAD
 Ahmedabad-380054
 Phone- 75728 40190

Drawing Title
 PROPOSE FLOOR PLAN

Scale: N.T.S Date: 11-12-26
 Drawing By: JHE/IMA Panching/EP
 Approved By: N.P Rev. No: 00
 Drawing No.: 001
 Architect Signature: Sheetal Consultant




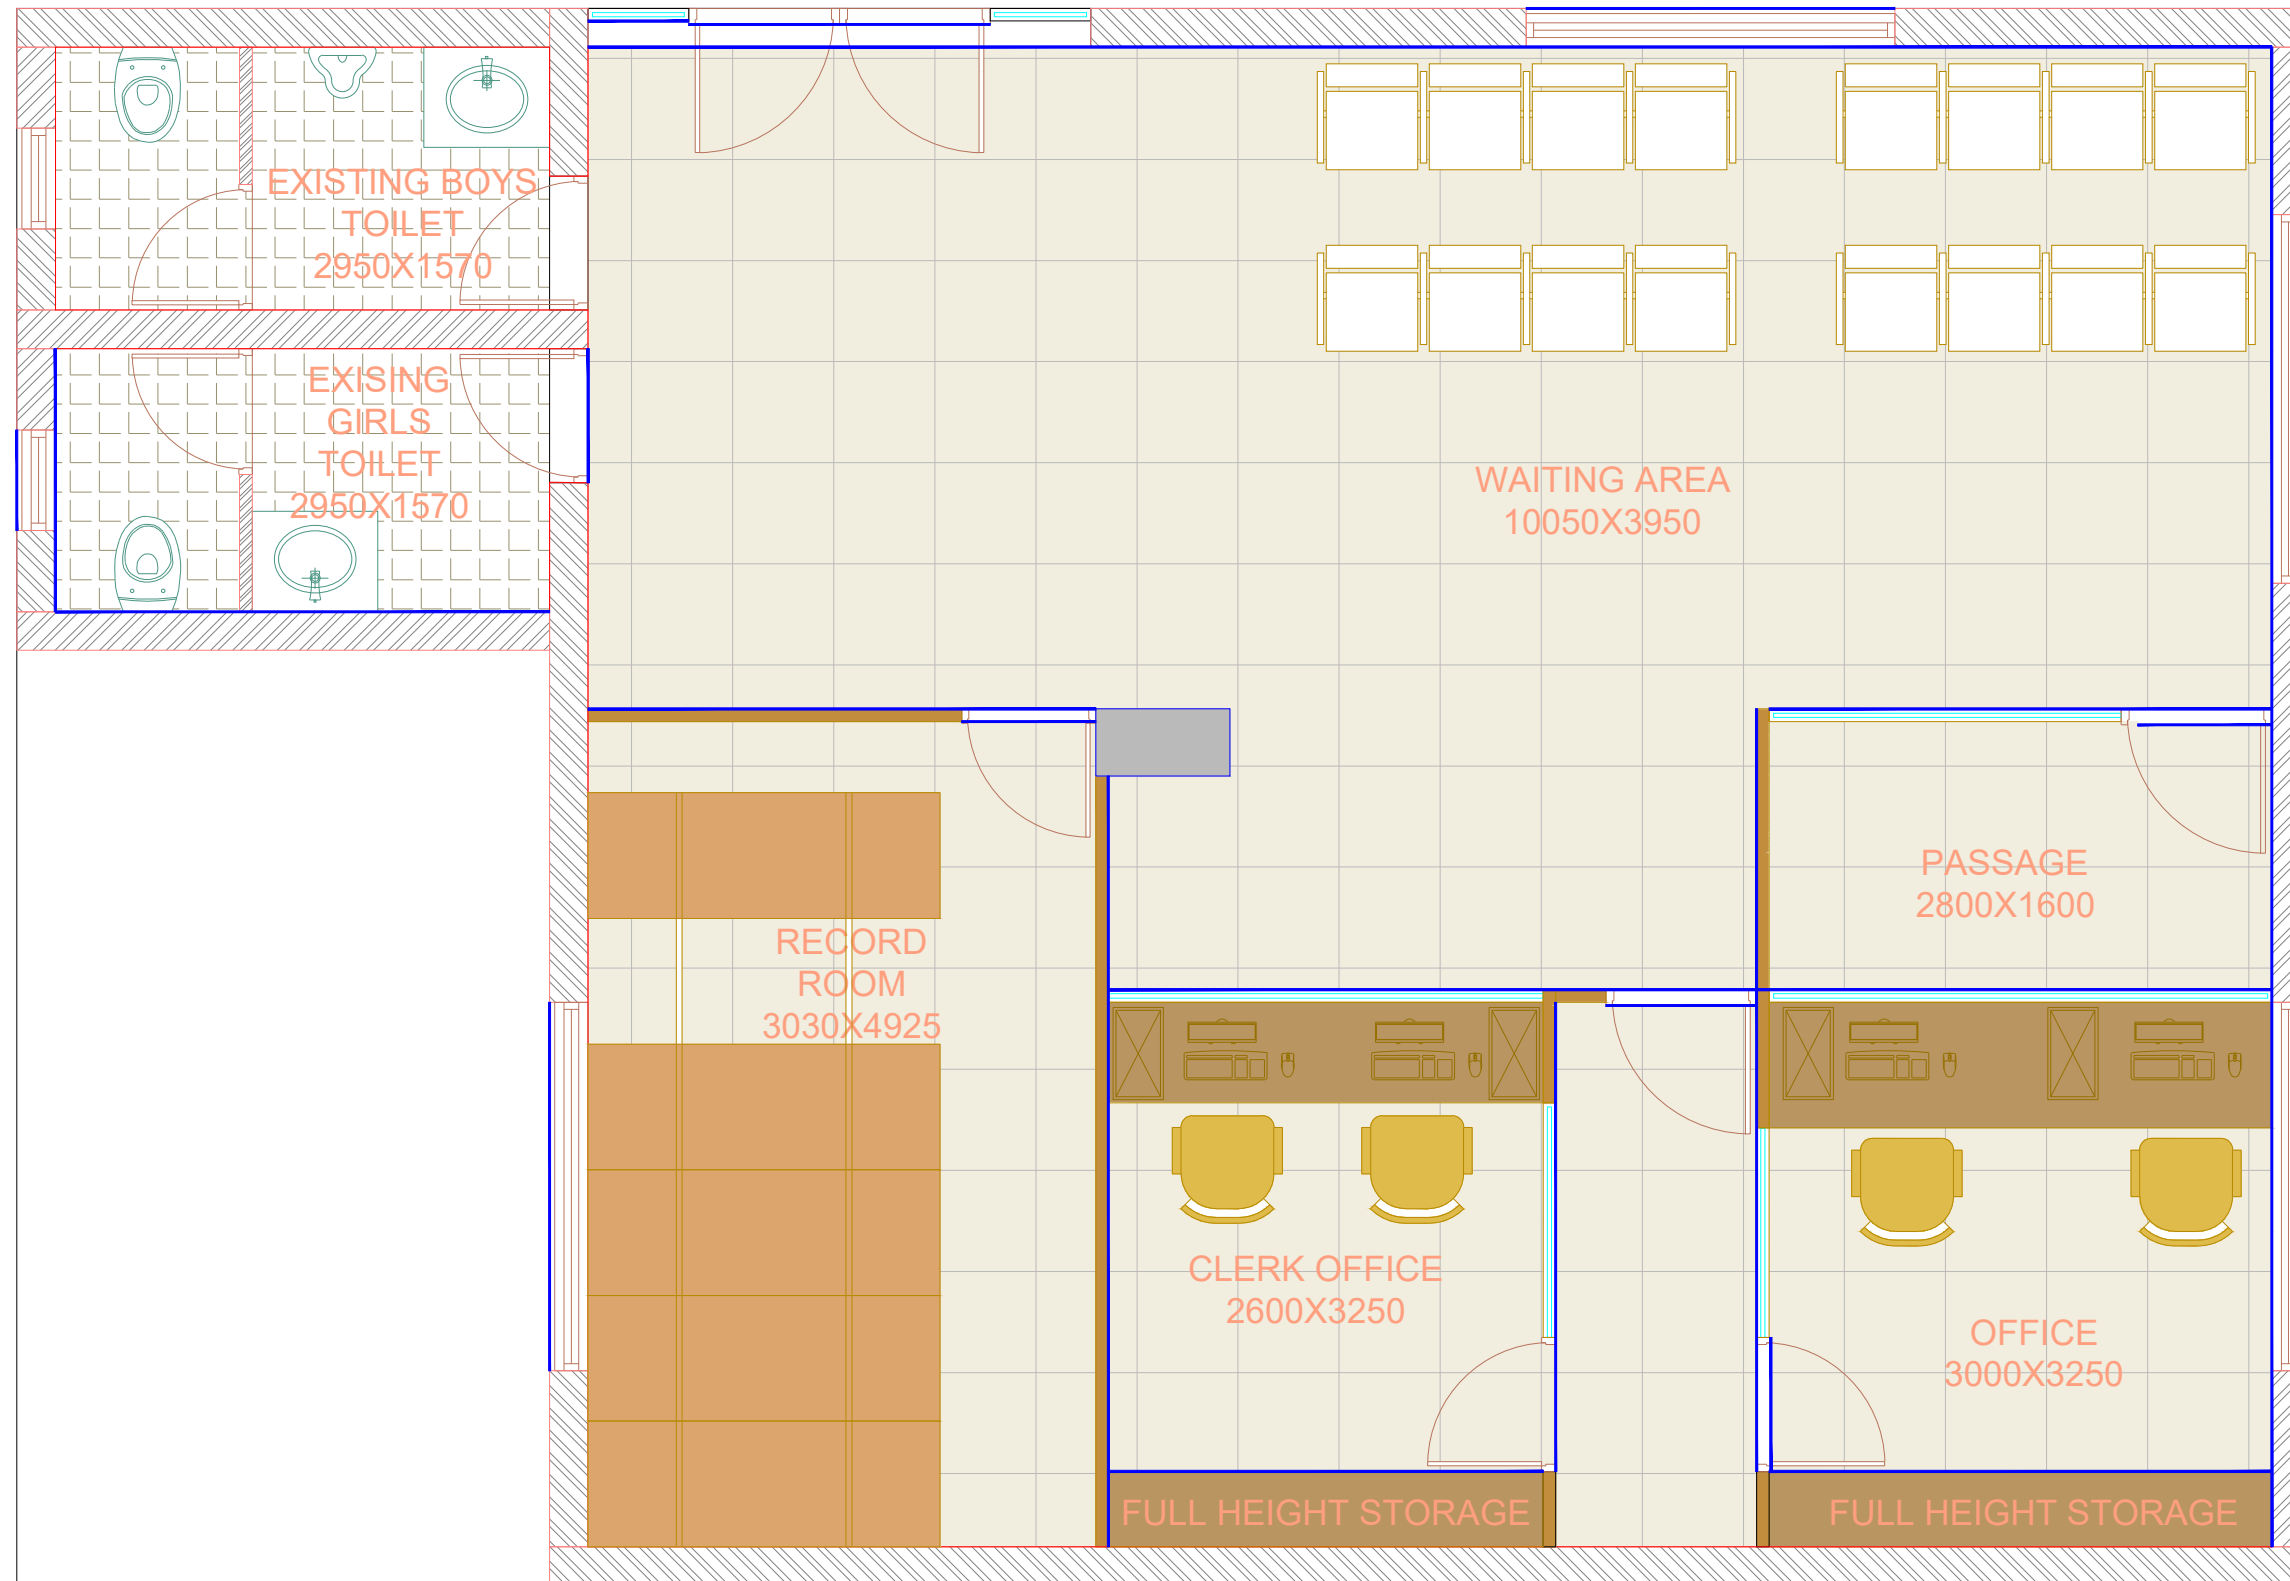

FOR TENDER PURPOSE

PARTICULARS	REV BY	DRN BY	DATE
Client Name : GRIMCO			
Project : Renovation and Interior Work in the Sub-registrar office at First Floor, Dhara Centre, Mamlatdar Office Compound, Liliya, Dist : Amreli			
Project Consultants : Shreeji Consultant . 307, TRINITY COMPLEX, THALTEJ, HEBATPUR ROAD Ahmedabad-380054 Phone- 75728 40190			
Drawing Title : PROPOSE FLOOR PLAN			
Scale :-	N.T.S.	Date :	11-2-25
Drawing by :-	PRERNA	Plumbing Eng.:-	
Approved by :-	K.P.	Rev. No.	00
Drawing No.:- 001			
Architect signature :		Owner signature :-	



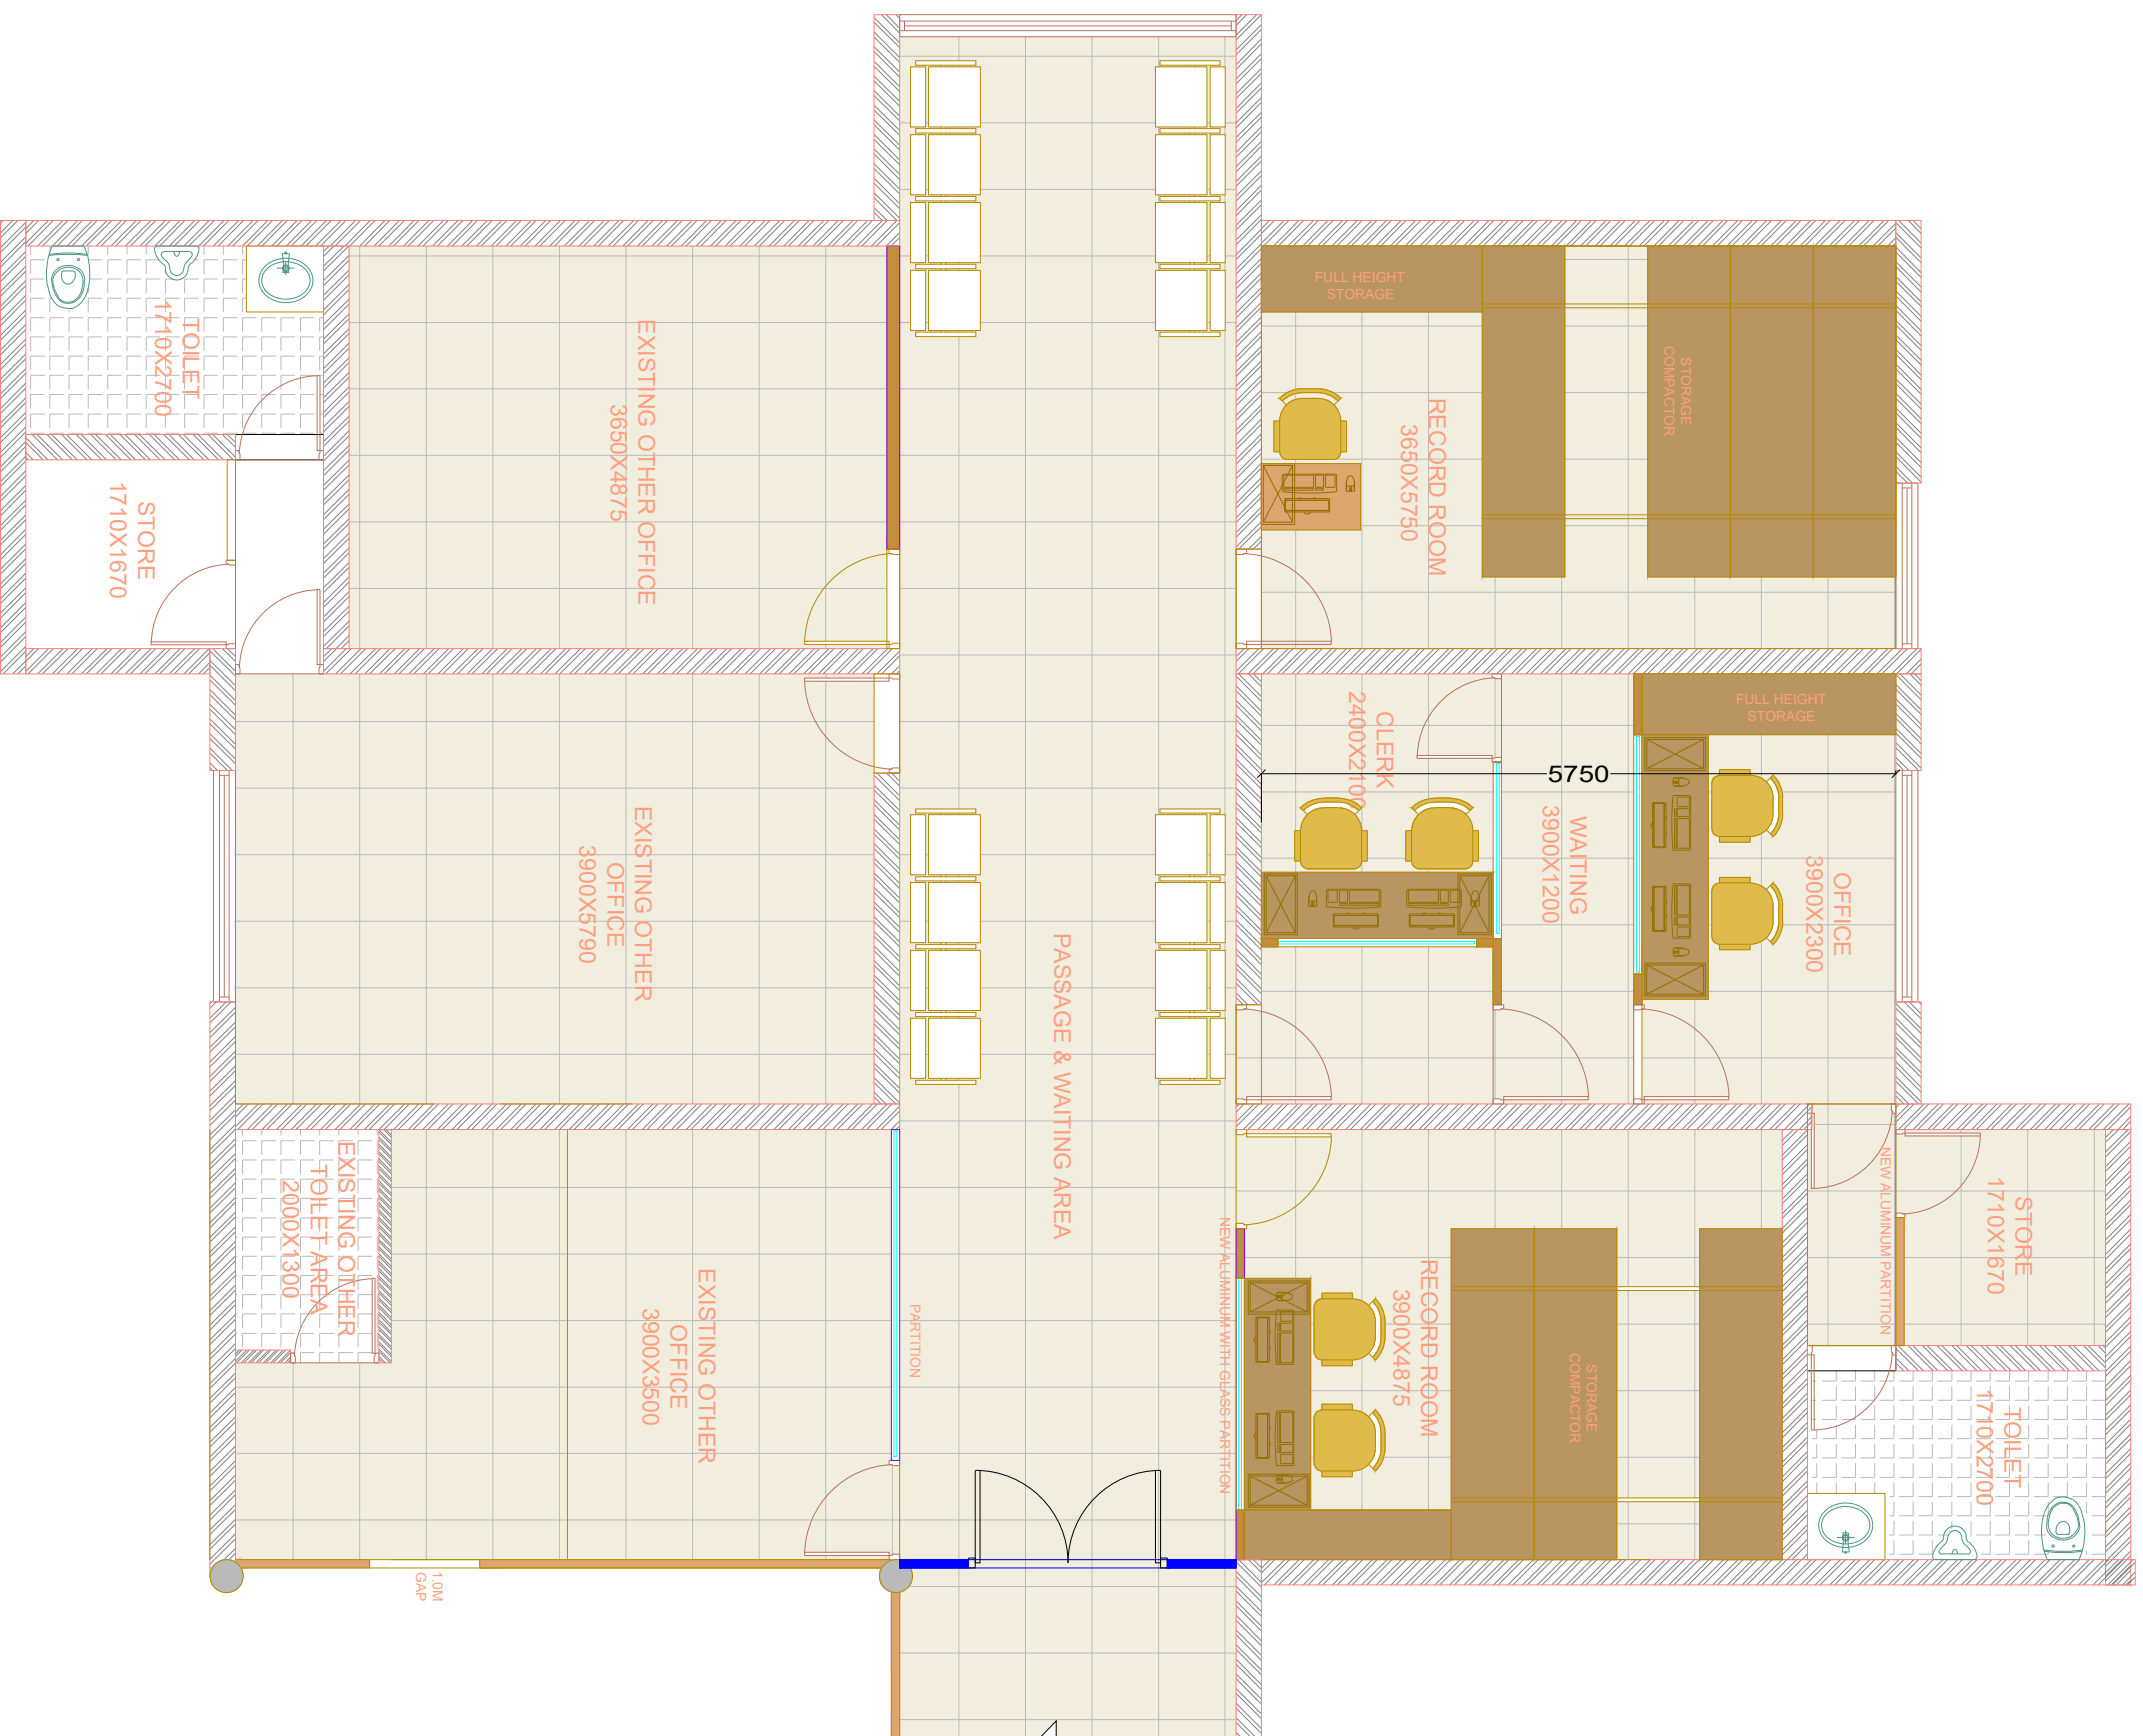

FOR TENDER PURPOSE			
PARTICULARS	ENG'G	DATE	DATE

Client Name : GRIMCO

Project : Renovation and interior work in the Sub registrar office at First Floor, Manlaladar office, Palitana, Dist :Bhavnagar

Project Consultants :

Shreeji Consultant .
307, TRINITY COMPLEX,
THALTEJ,HEBATPUR ROAD
Ahmedabad-380054
Phone- 75728 40190

Drawing Title : PROPOSE FLOOR PLAN


Scale :- N.T.S. Date : 11-2-25


Drawing by:- PRERNA Plumbing Engg-

Approved by :- K.P. Rev. No. 00

Drawing No.:- 001

Architect signature :-

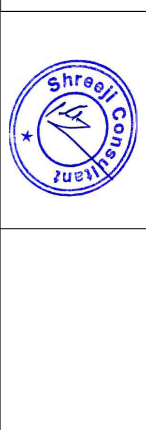

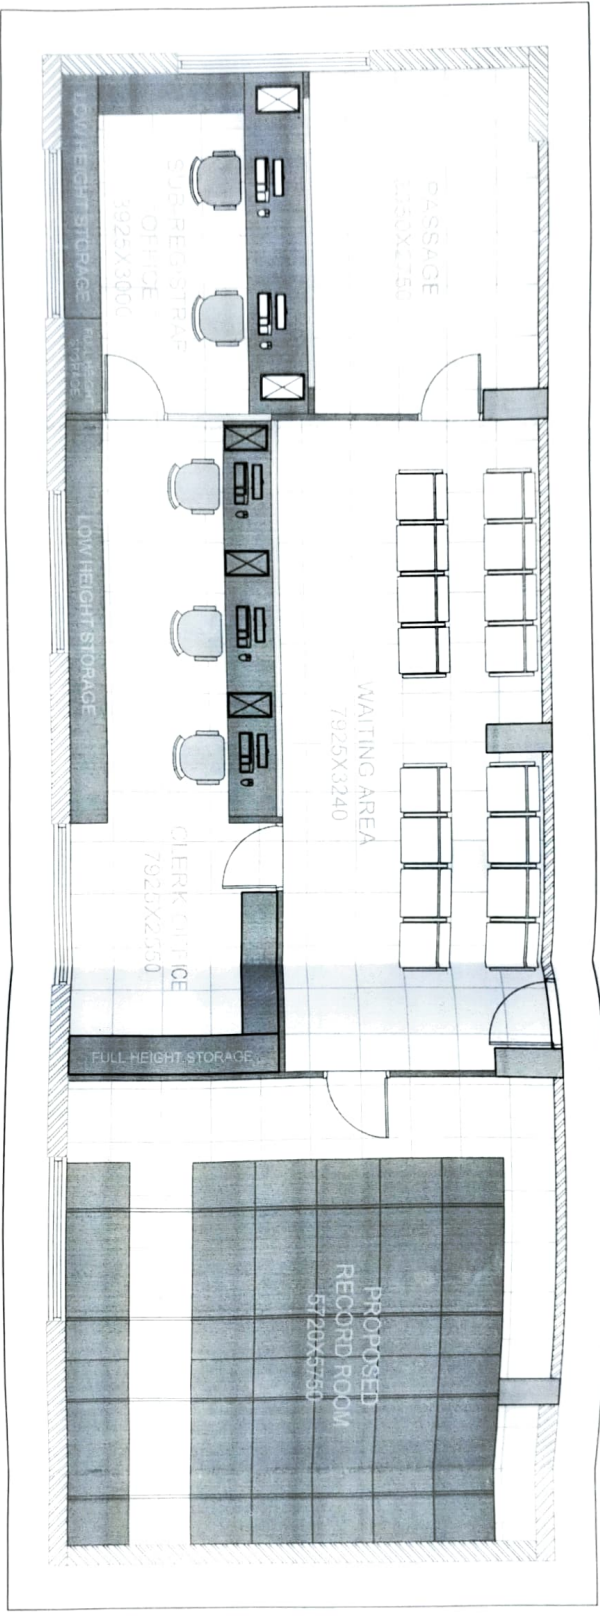

Deputy Inspector General of Registration
 Deputy Inspector General of Registration
 Deputy Inspector General of Registration

(Handwritten signature)

શ્રી રાજેશ્વરજી
 ગુજરાત રજીસ્ટ્રાર
 મહેતાજી શુભરતીલાલ રા.
 ઝાલોદ

શ્રી રાજેશ્વરજી દેવજી (રાજીસ્ટ્રાર)
 ગુજરાત રજીસ્ટ્રાર
 મહેતાજી શુભરતીલાલ રા.
 ઝાલોદ

FOR TENDER PURPOSE

Client Name
GRIMCO


Project
 Renovation and interior Work in the
 Sub-registrar office at Rauida
 Dist Amreli

Project Consultants
Shreeji Consultant
 307 TRINITY COMPLEX,
 THALTEJ,HEBATPUR ROAD
 Ahmedabad-380054
 Phone- 75728 40190

Drawing Title
PROPOSE FLOOR PLAN

Scale	N.T.S	Date	11.2.25
Drawing by	PREETHA	Punching Eng.	
Approved by	K.P	Rev. No.	00
Drawing No.	001	Owner signature	
Architect signature			



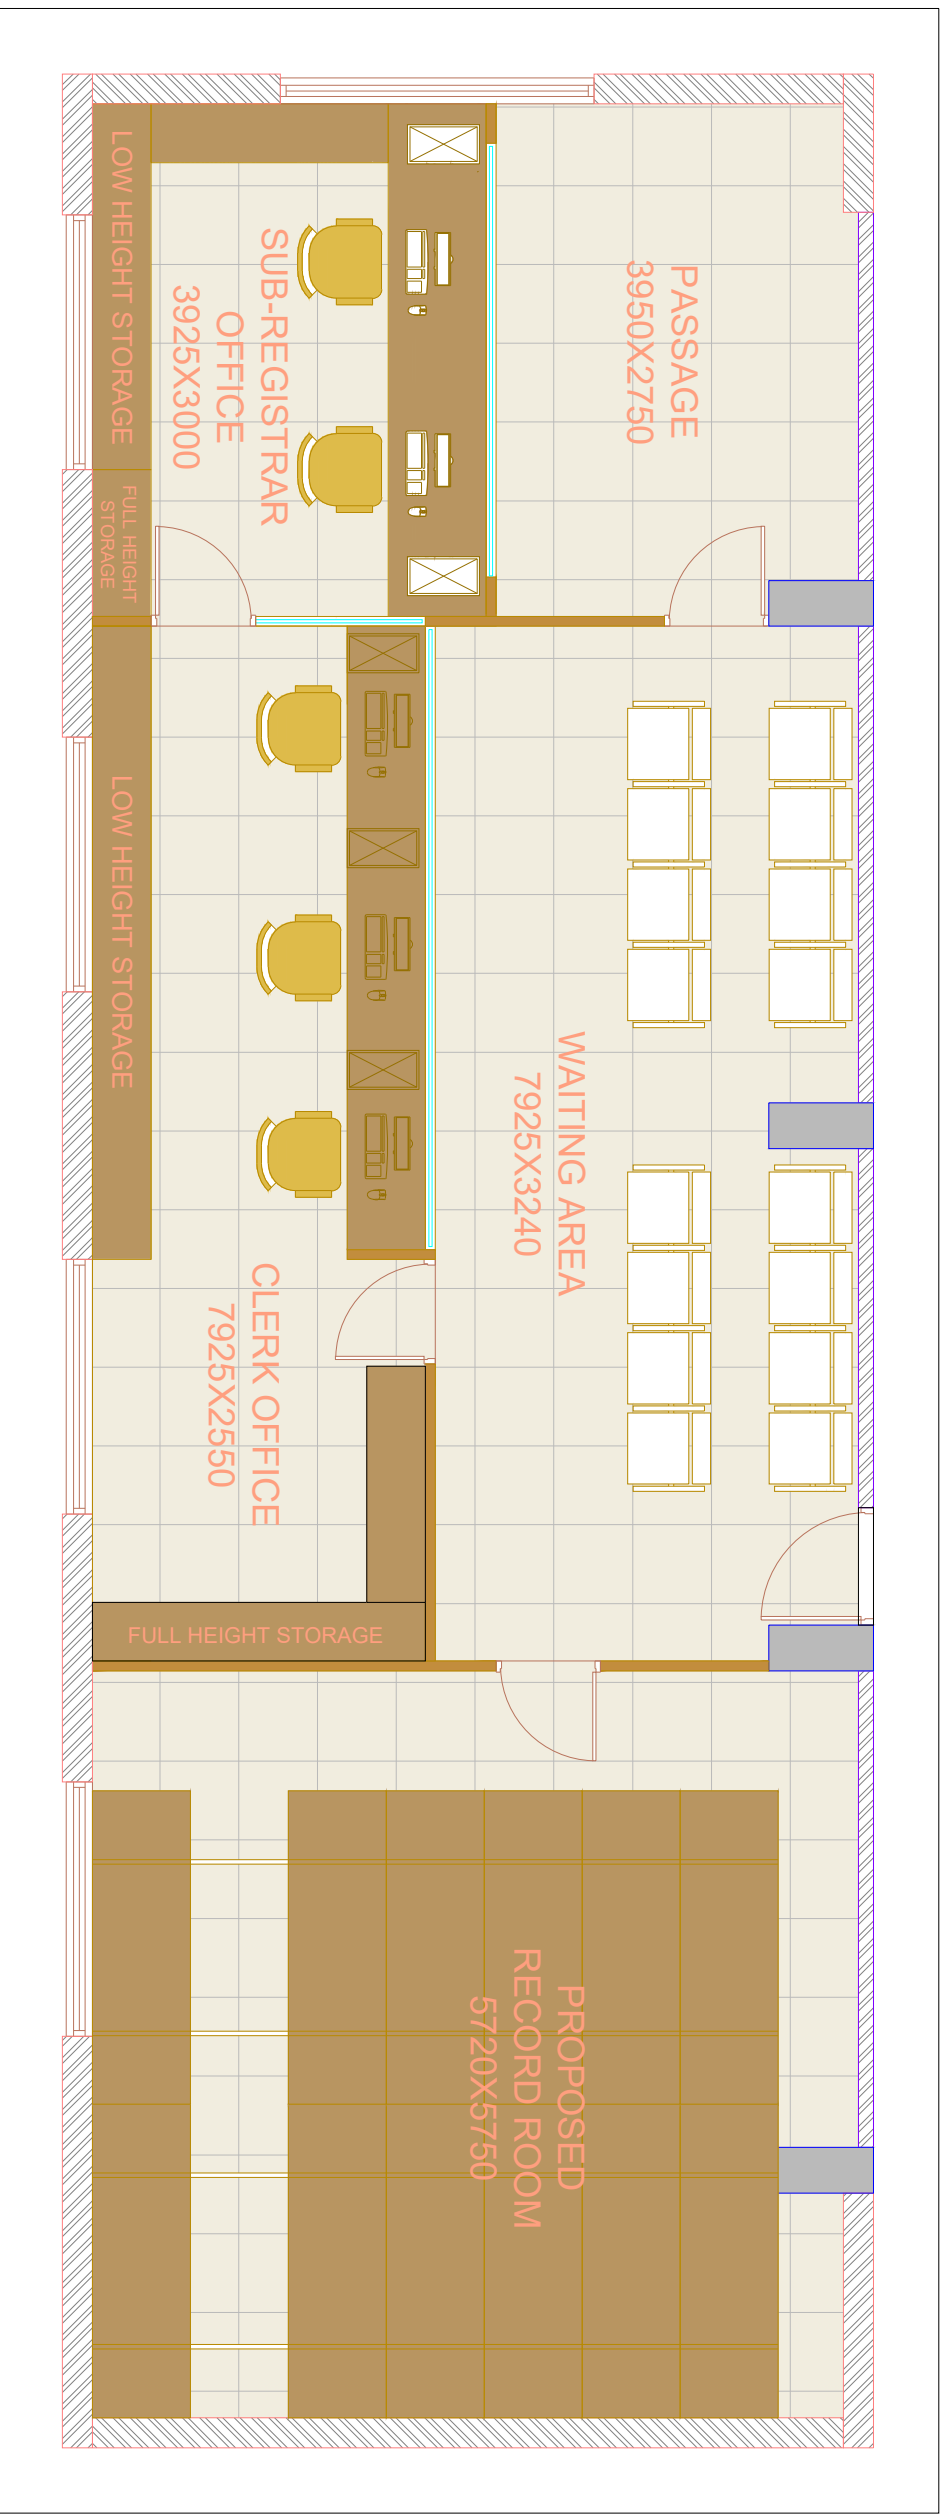

Project Consultants :
Shreeji Consultant .
307, TRINITY COMPLEX,
THALTEJ, HEBATPUR ROAD
Ahmedabad-380054
Phone- 75728 40190

Drawing Title :
PROPOSE FLOOR PLAN


Scale :-	N.T.S.	Date :-	11-2-25
Drawing by :-	PRERNA	Plumbing Engg-	
Approved by :-	K.P.	Rev. No.	00
Drawing No. :-	001	Owner signature :-	
Architect signature :-			

FOR TENDER PURPOSE

PARTICULARS	ENG BY	CHK BY	DATE
Client Name :			
GRIMCO			

Project :
 Renovation and Interior Work in the Sub-registrar office at First floor, Mamlatdar Kacheri Compound, Rajula, Dist. Amreli




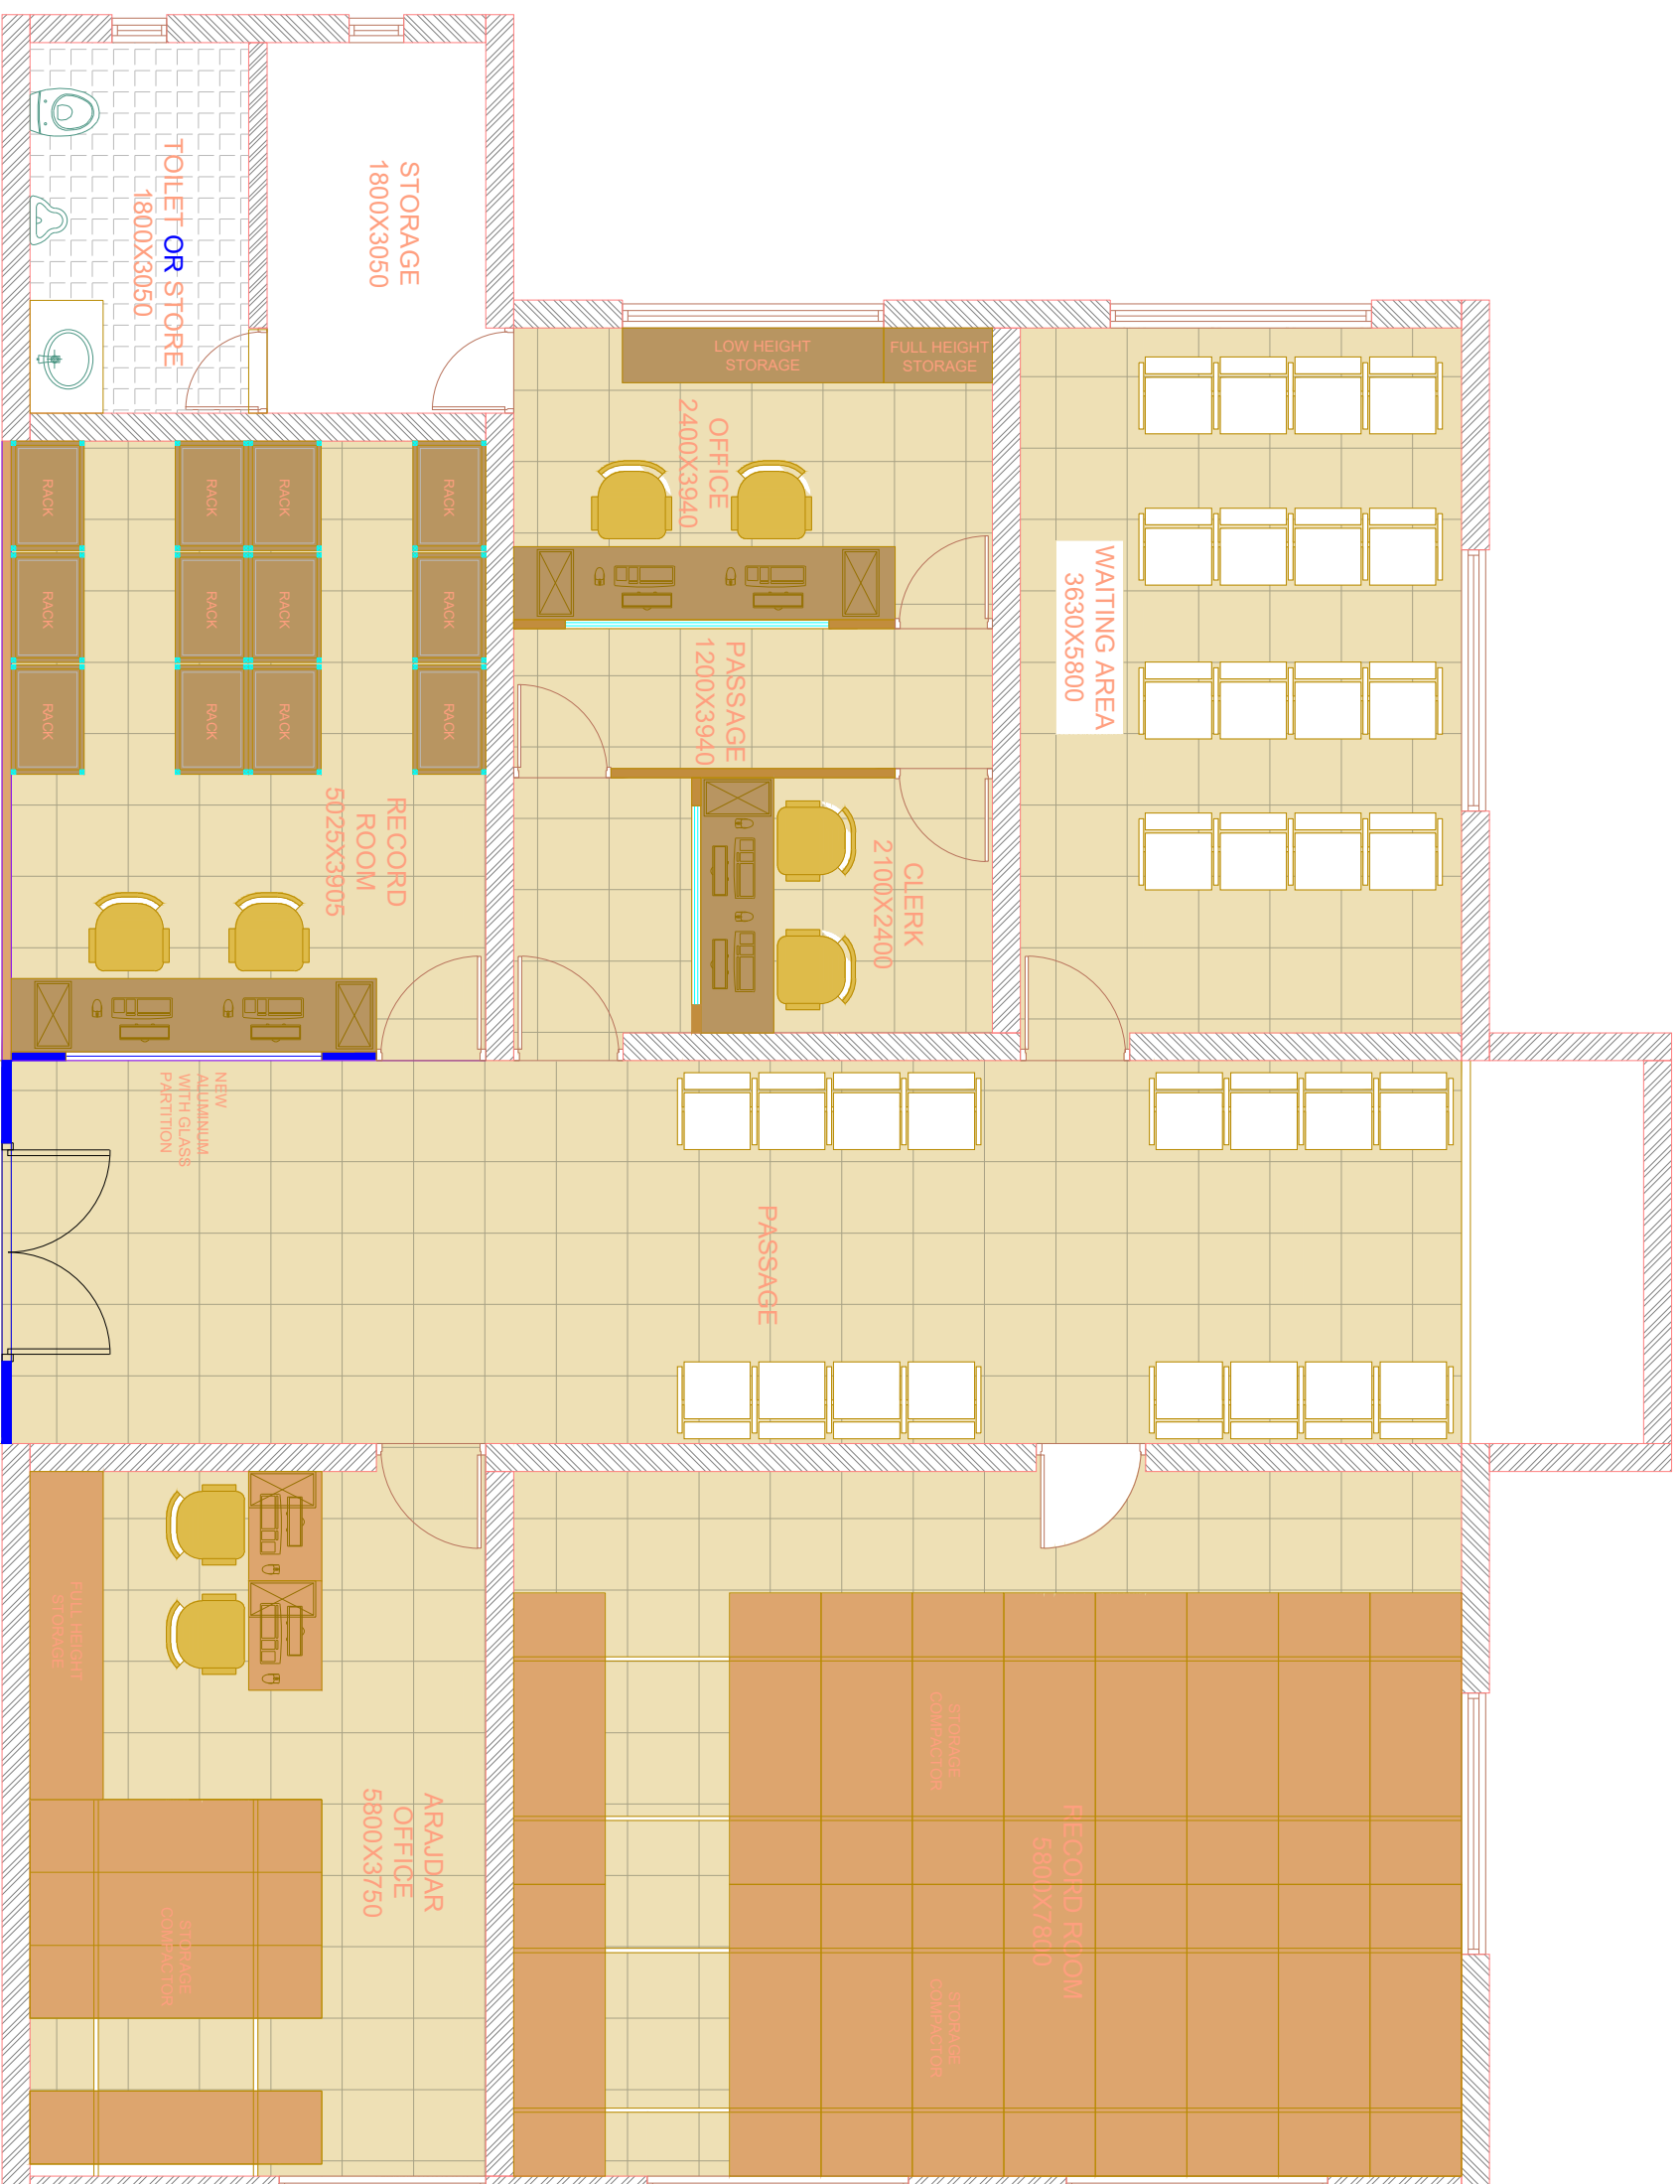

PASSAGE

FOR TENDER PURPOSE			
PARTICULARS	REV BY	DATE	
Client Name : GRIMCO			
Project : Renovation and Interior Work in the Sub-registrar office at First Floor, Mamlatdar Office, Taluka Seva Sadan, Sihor, Dist :Bhavnagar			
Project Consultants : Shreeji Consultant . 307, TRINITY COMPLEX, THALTEJ,HEBATPUR ROAD Ahmedabad-380054 Phone- 75728 40190			
Drawing Title : PROPOSE FLOOR PLAN			
Scale :- N.T.S.	Date : 11-2-25		
Drawing by:- PRERNA	Plumbing Engg-		
Approved by :- K.P.	Rev. No. 00		
Drawing No.:- 001			
Architect signature :-	Owner signature :-		



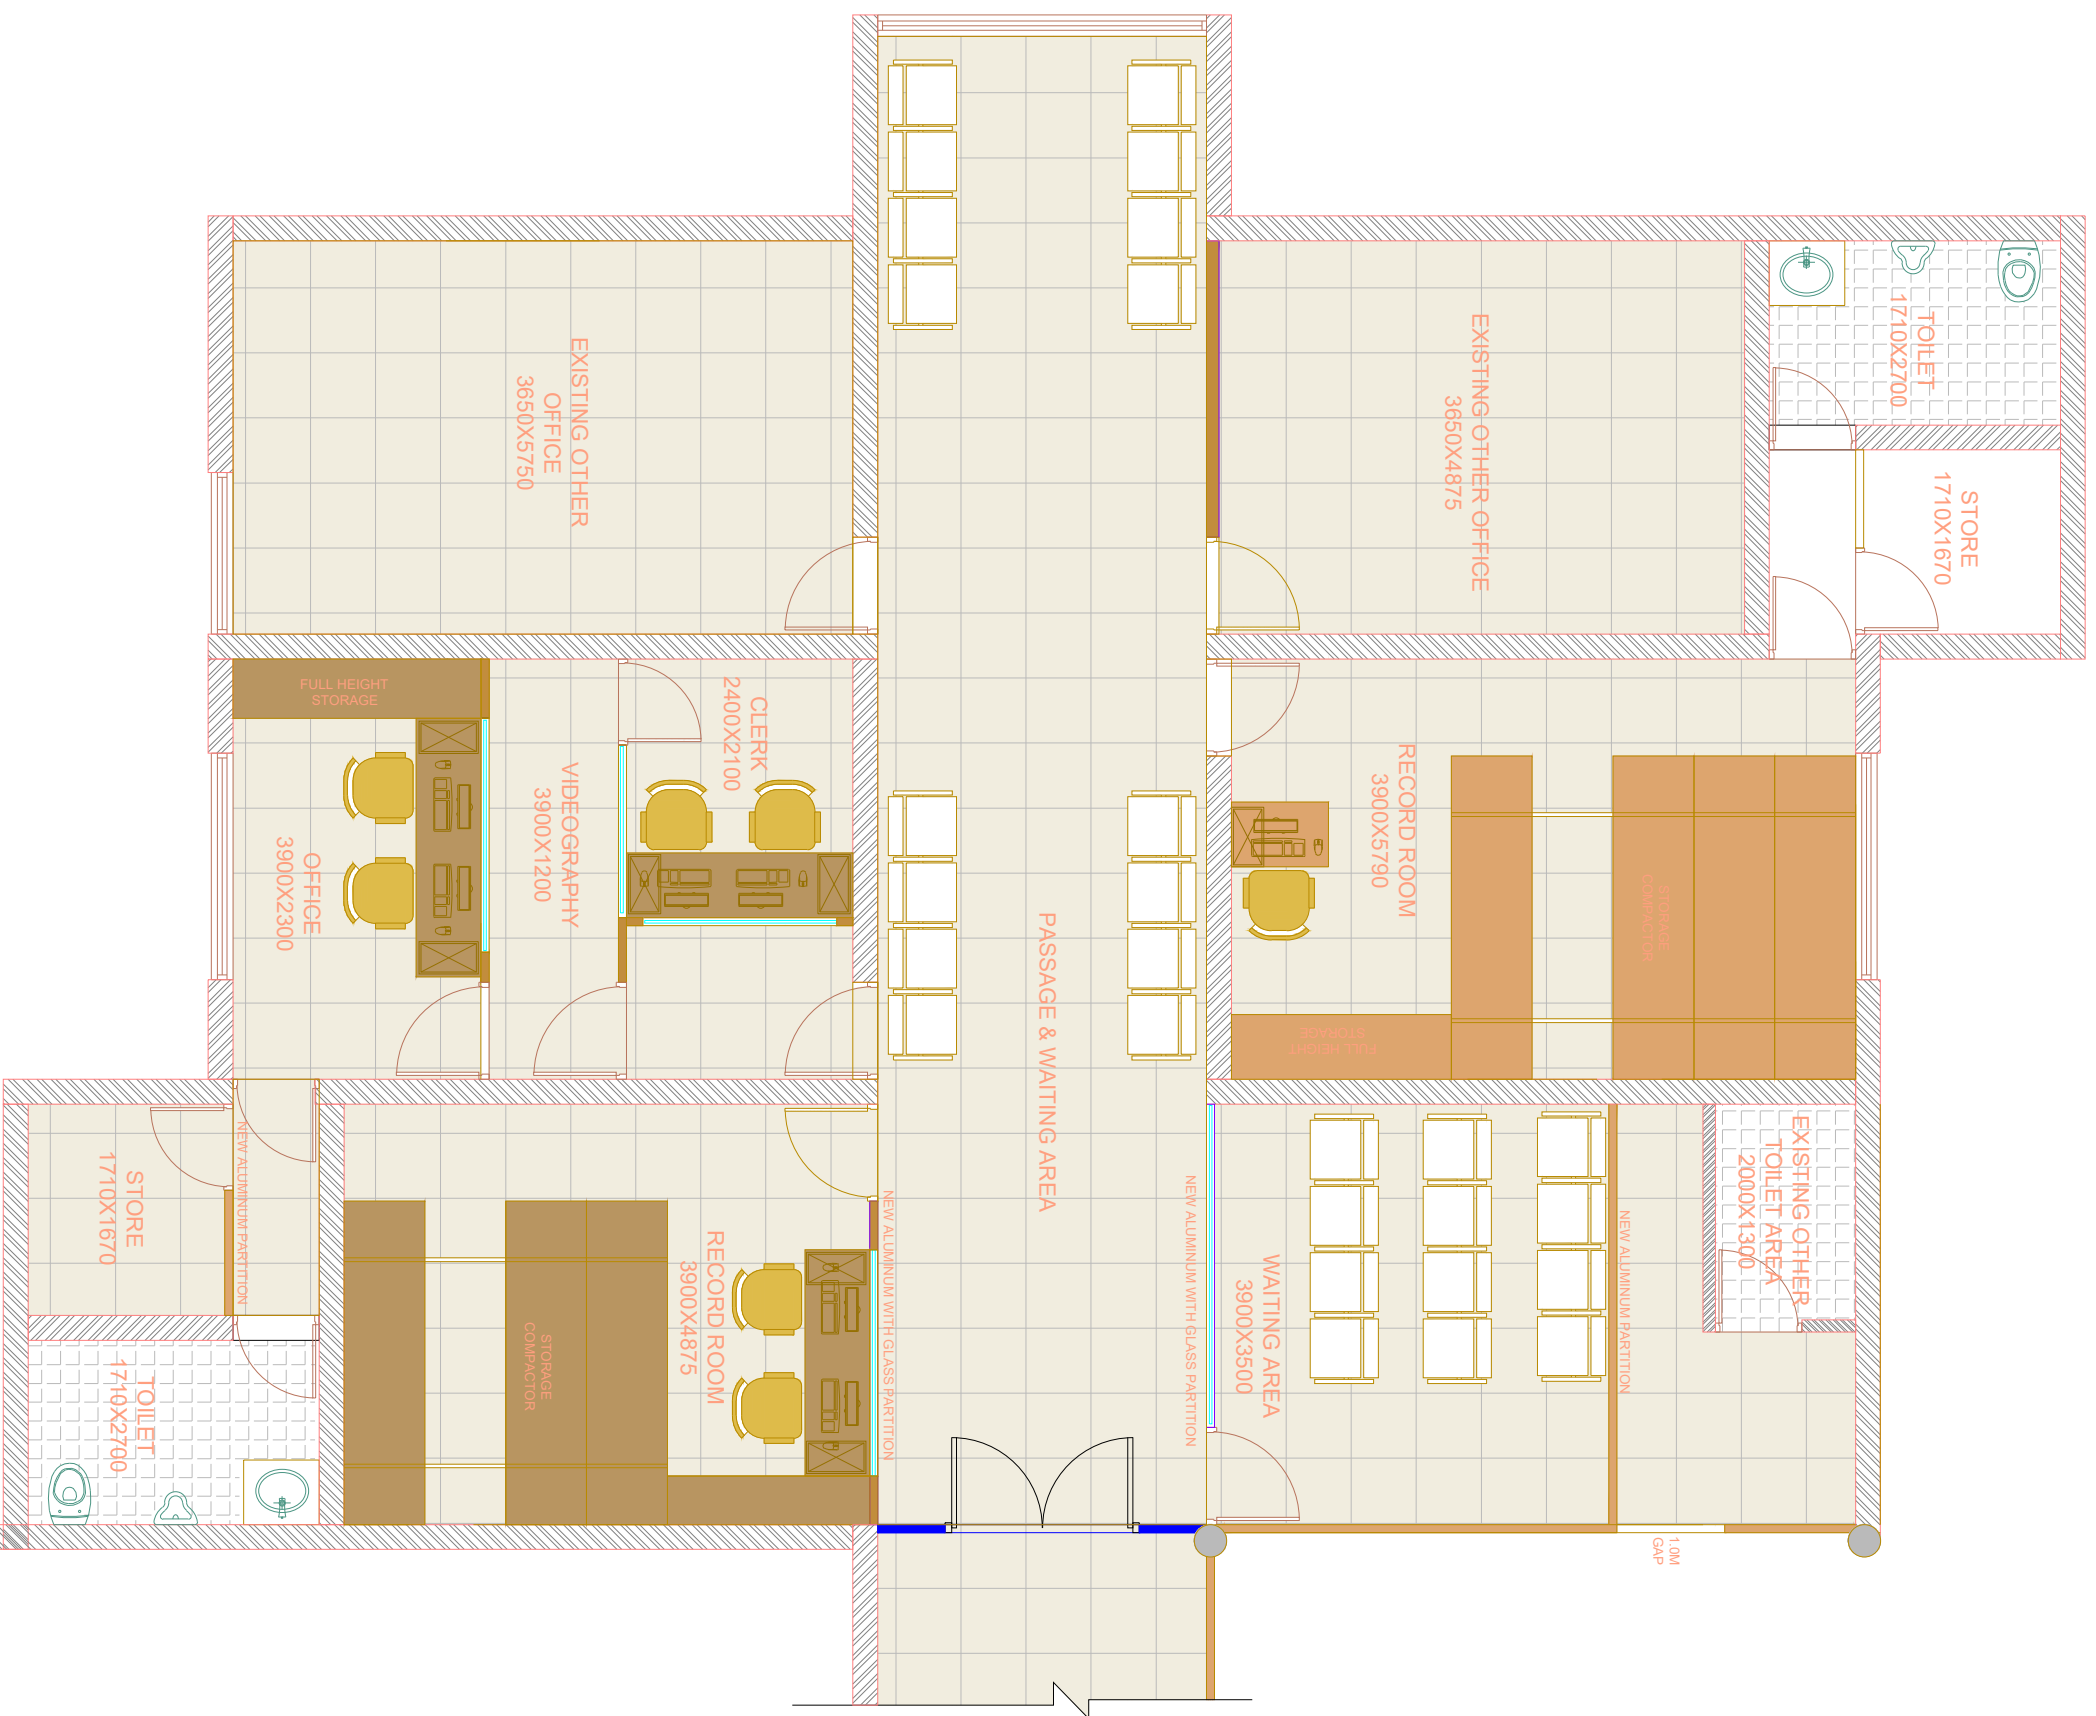

FOR TENDER PURPOSE			
PARTICULARS	REV	DATE	DATE

Client Name : GRIMCO

Project : Renovation and Interior Work in the Sub-registrar office at First floor Mamlatdar Office, Talaja, Dist : Bhavnagar

Project Consultants : Shreeji Consultant .

307, TRINITY COMPLEX, THALTEJ, HEBATPUR ROAD Ahmedabad-380054 Phone- 75728 40190

Drawing Title : PROPOSE FLOOR PLAN

Scale :- N.T.S. Date : 11-2-25

Drawing by:- PRERNA Plumbing Engg-

Approved by :- K.P. Rev. No. 00

Drawing No.:- 001

Architect signature :- Owner signature :-

