


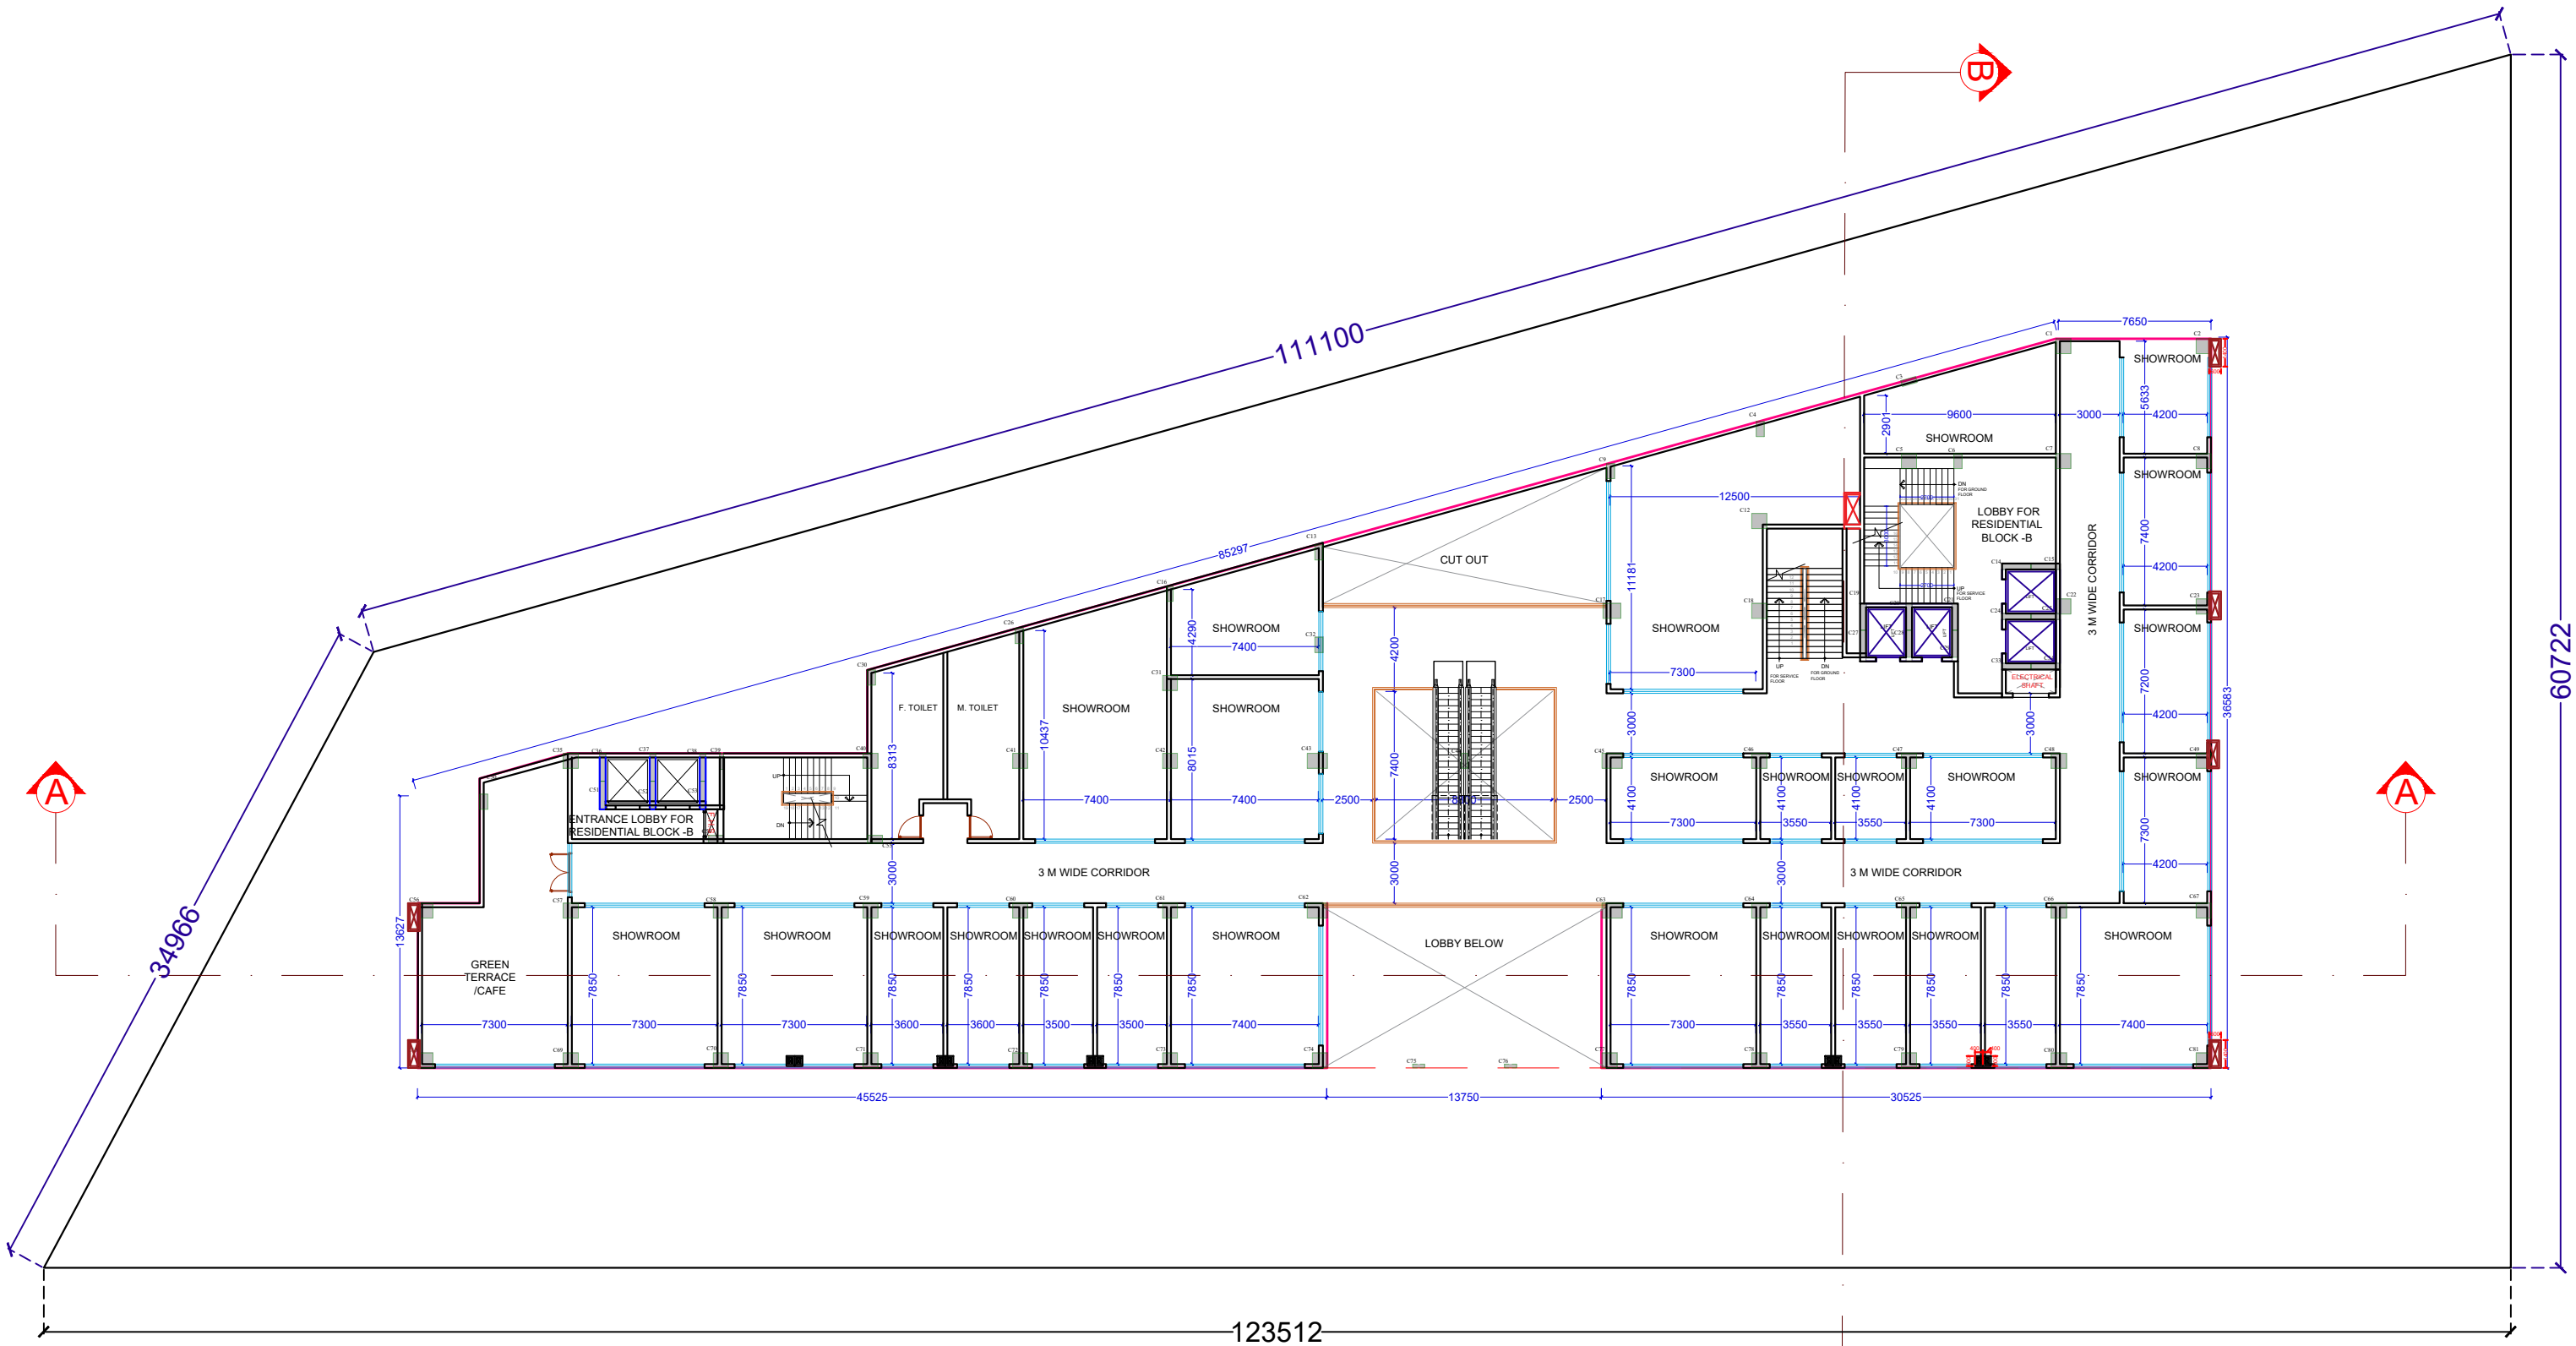

ARCHITECTS & INTERIOR DESIGNERS
NAVNEET DARSHAN
214-215, OLD PALASIA
INDORE (M.P.)
CONTACT: 9329670958
office@nitinshrimali.com

CLIENT:

PROJECT: COMMERCIAL CUM RESIDENTIAL COMPLEX,
SHIPRA VIHAR SCHEME
UJJAIN

DWG. TITLE : SECOND FLOOR PLAN

NORTH



SCALE

REVISIONS

DATE

DRAWN BY:

AR. KOMAL KEMADIYA

CHECKED BY:

AR. NITIN SHRIMALI

DRAWN DATE:

26-10-2024