


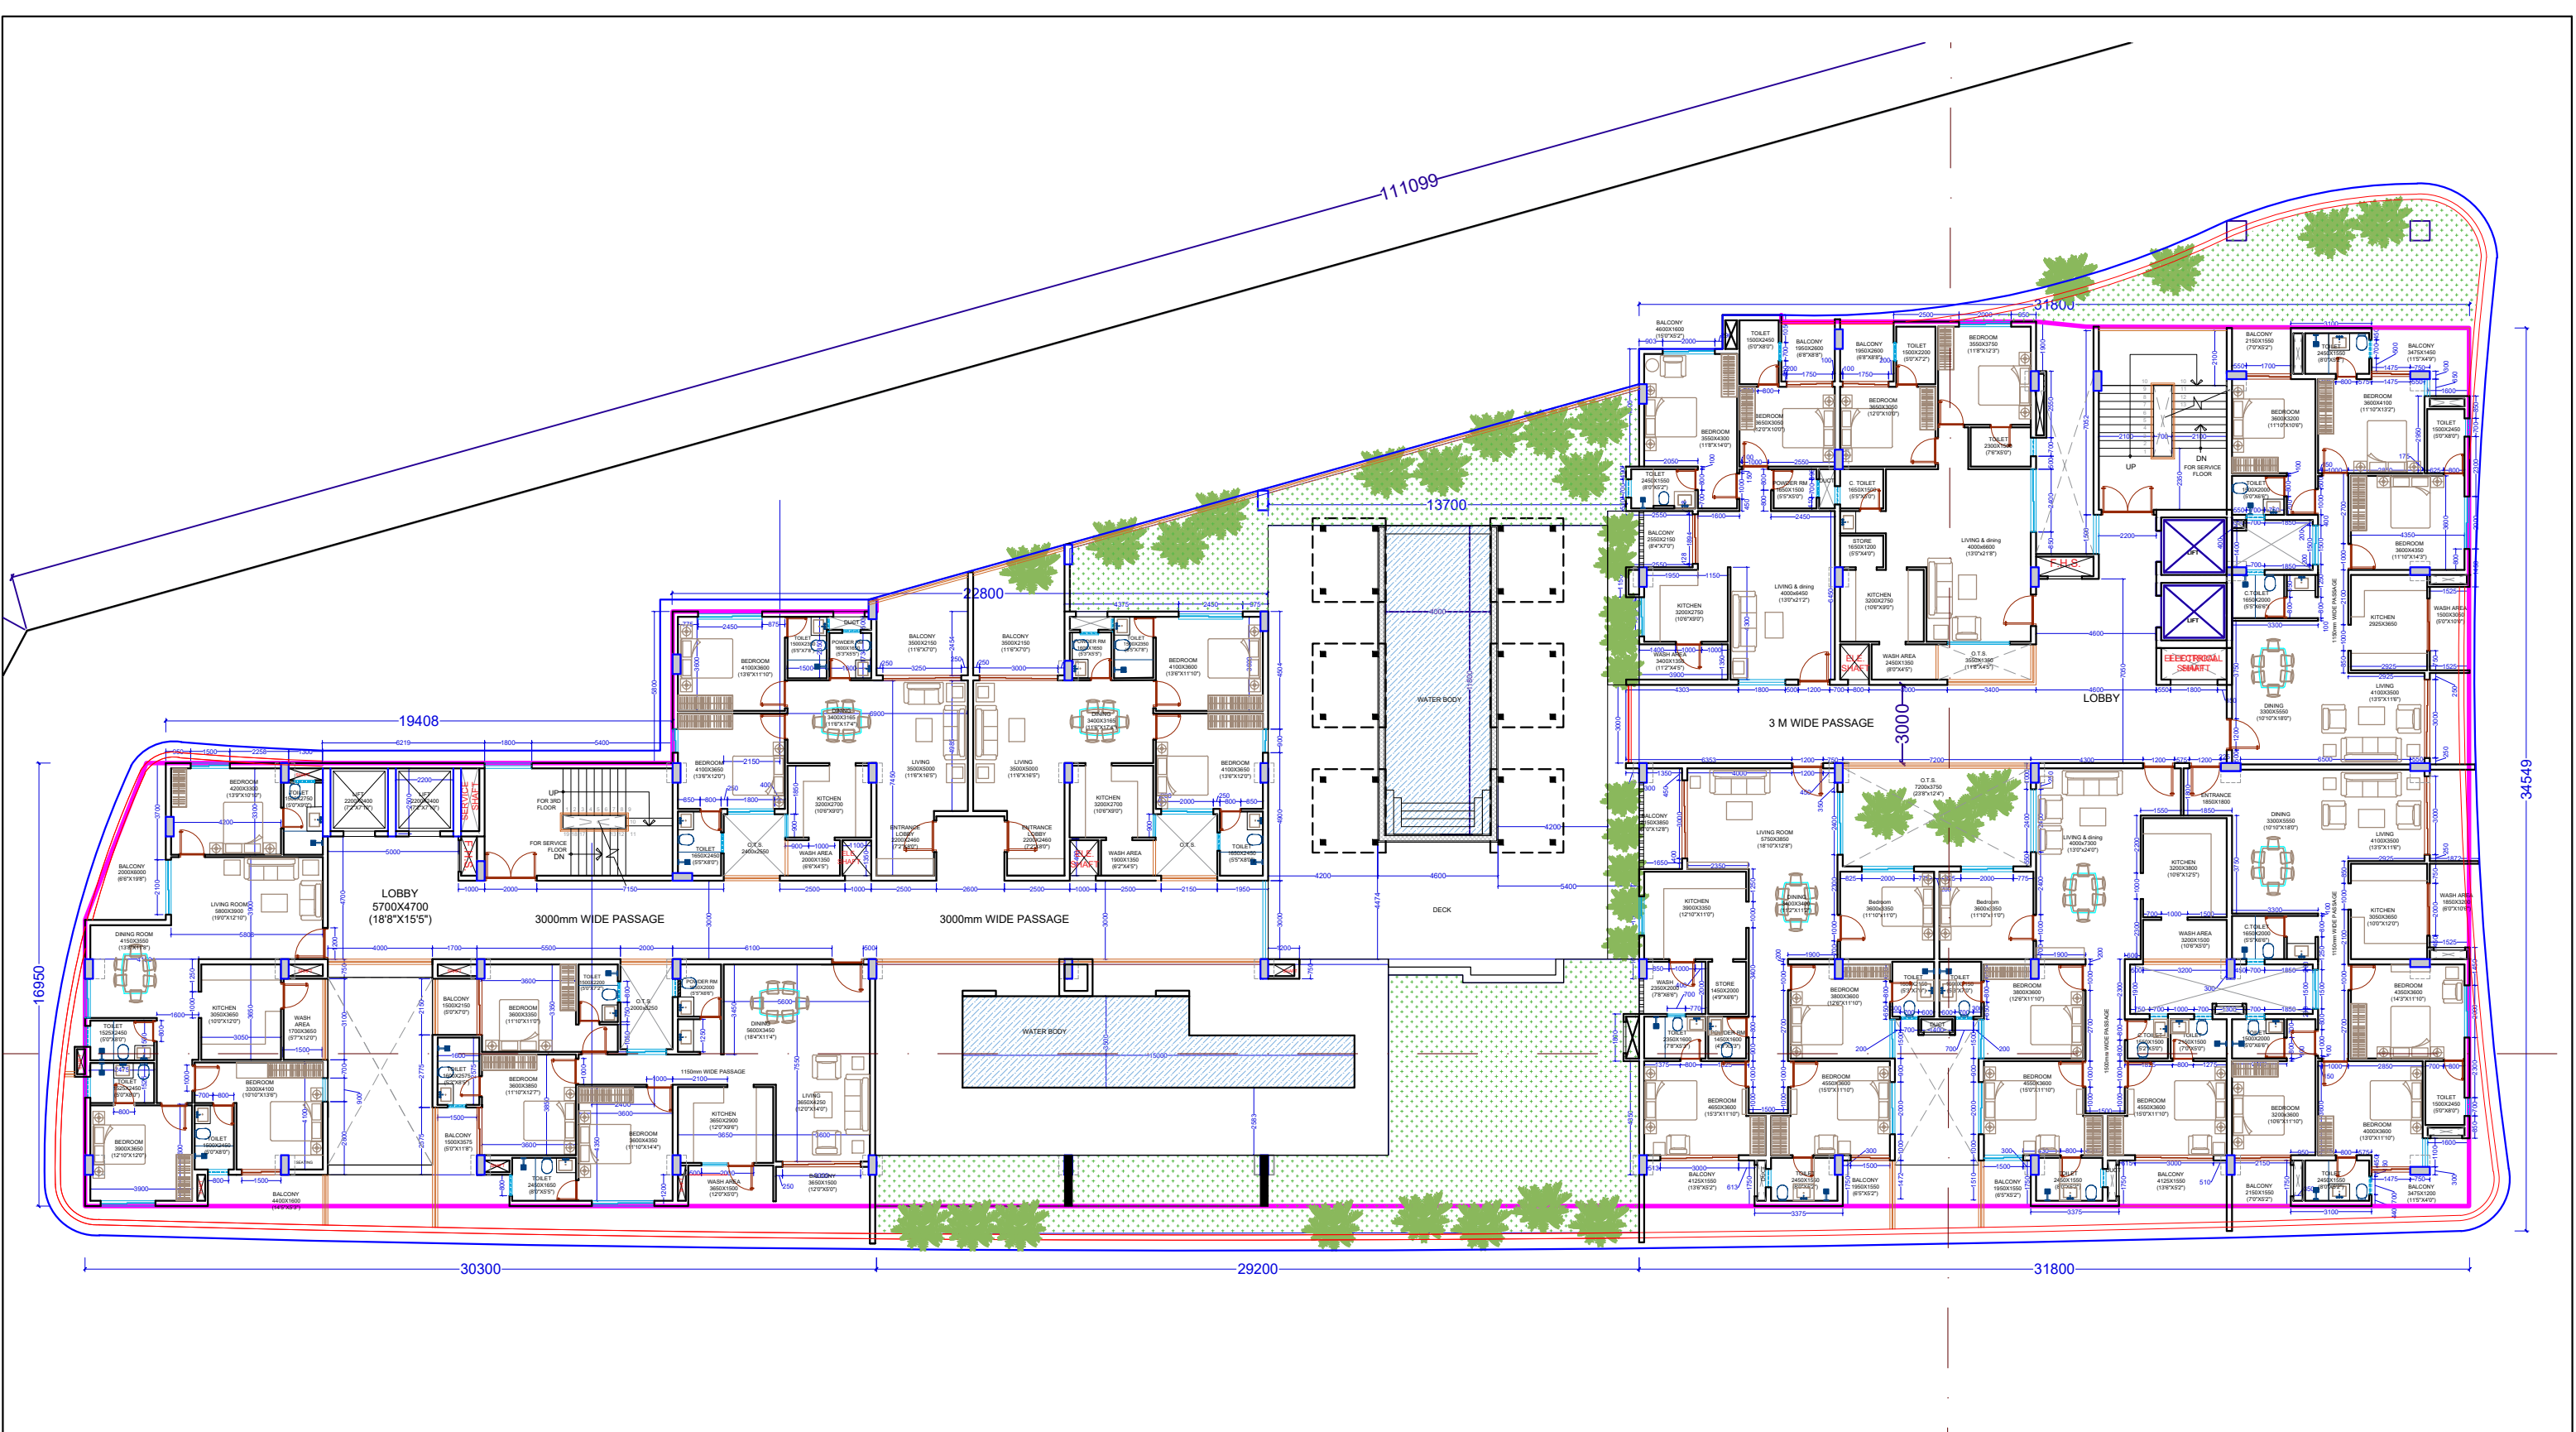

123512



ARCHITECTS & INTERIOR DESIGNERS  
NAVNEET DARSHAN  
214-215, OLD PALASIA  
INDORE (M.P.)  
CONTACT: 9329670958  
office@nitinshrimali.com

CLIENT:

PROJECT: COMMERCIAL CUM RESIDENTIAL COMPLEX,  
SHIPRA VIHAR SCHEME  
UJJAIN

DWG. TITLE : THIRD FLOOR PLAN  
(PODIUM FLOOR)

NORTH



SCALE

REVISIONS

DATE

DRAWN BY:  
AR. KOMAL KEMADIYA  
CHECKED BY:  
AR. NITIN SHRIMALI  
DRAWN DATE:  
26-10-2024