


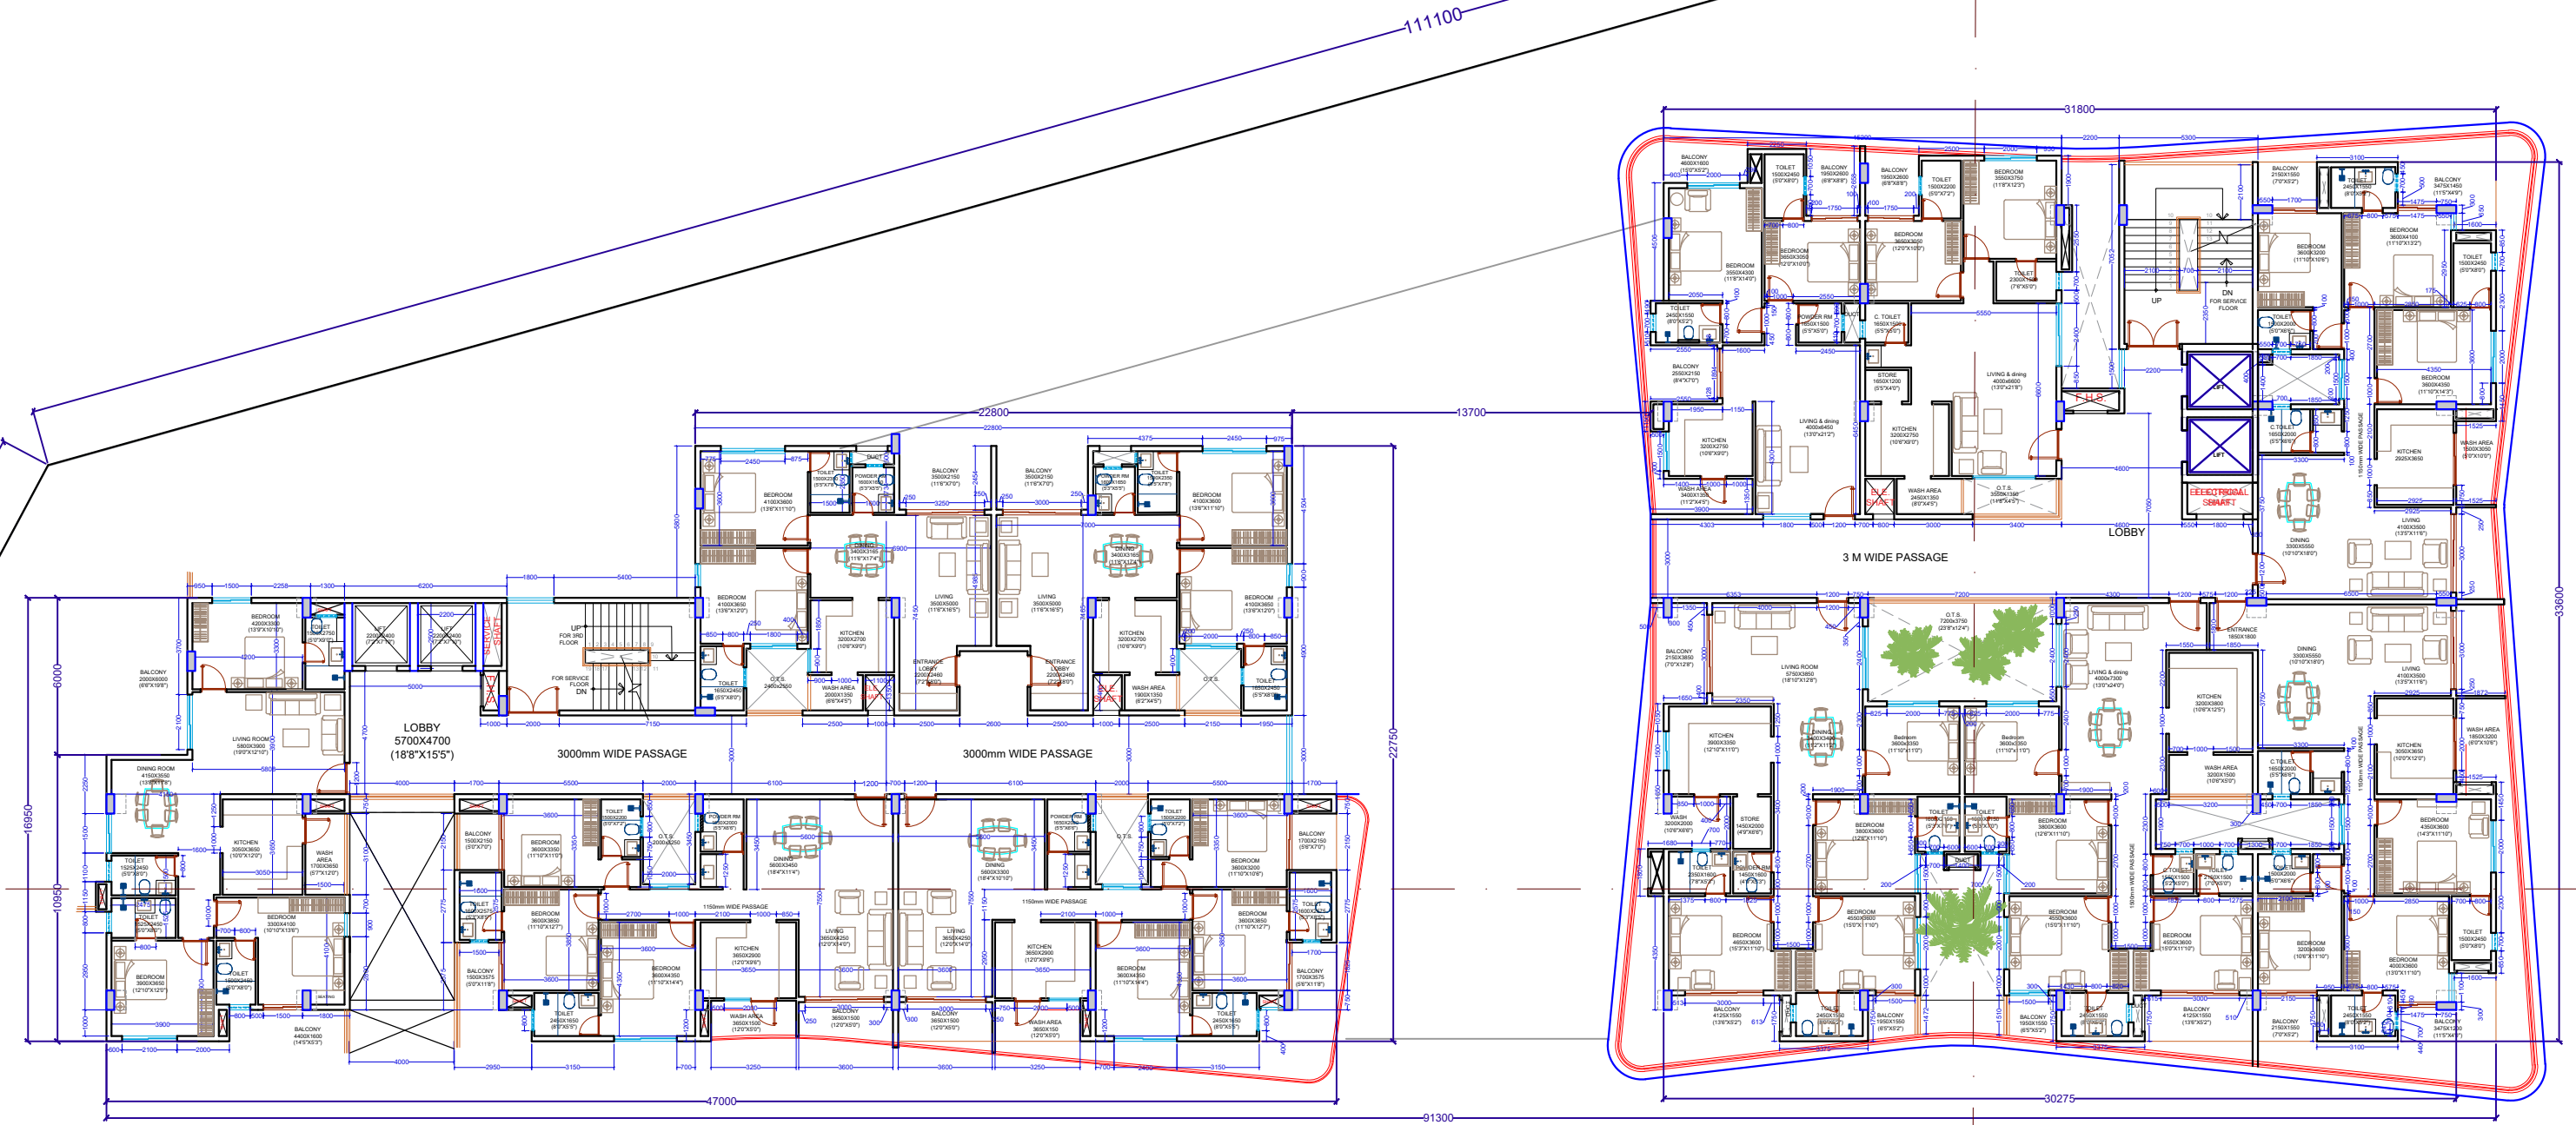

ARCHITECTS & INTERIOR DESIGNERS
NAVNEET DARSHAN
214-215, OLD PALASIA
INDORE (M.P.)
CONTACT: 9329670958
office@nitinshrimali.com

CLIENT:

PROJECT: COMMERCIAL CUM RESIDENTIAL COMPLEX,
SHIPRA VIHAR SCHEME
UJJAIN

DWG. TITLE : TYPICAL FLOOR PLAN
(4th, 6th & 8th FLOOR)

NORTH



SCALE

REVISIONS

DATE

DRAWN BY:
AR. KOMAL KEMADIYA
CHECKED BY:
AR. NITIN SHRIMALI
DRAWN DATE:
26-10-2024