


111100

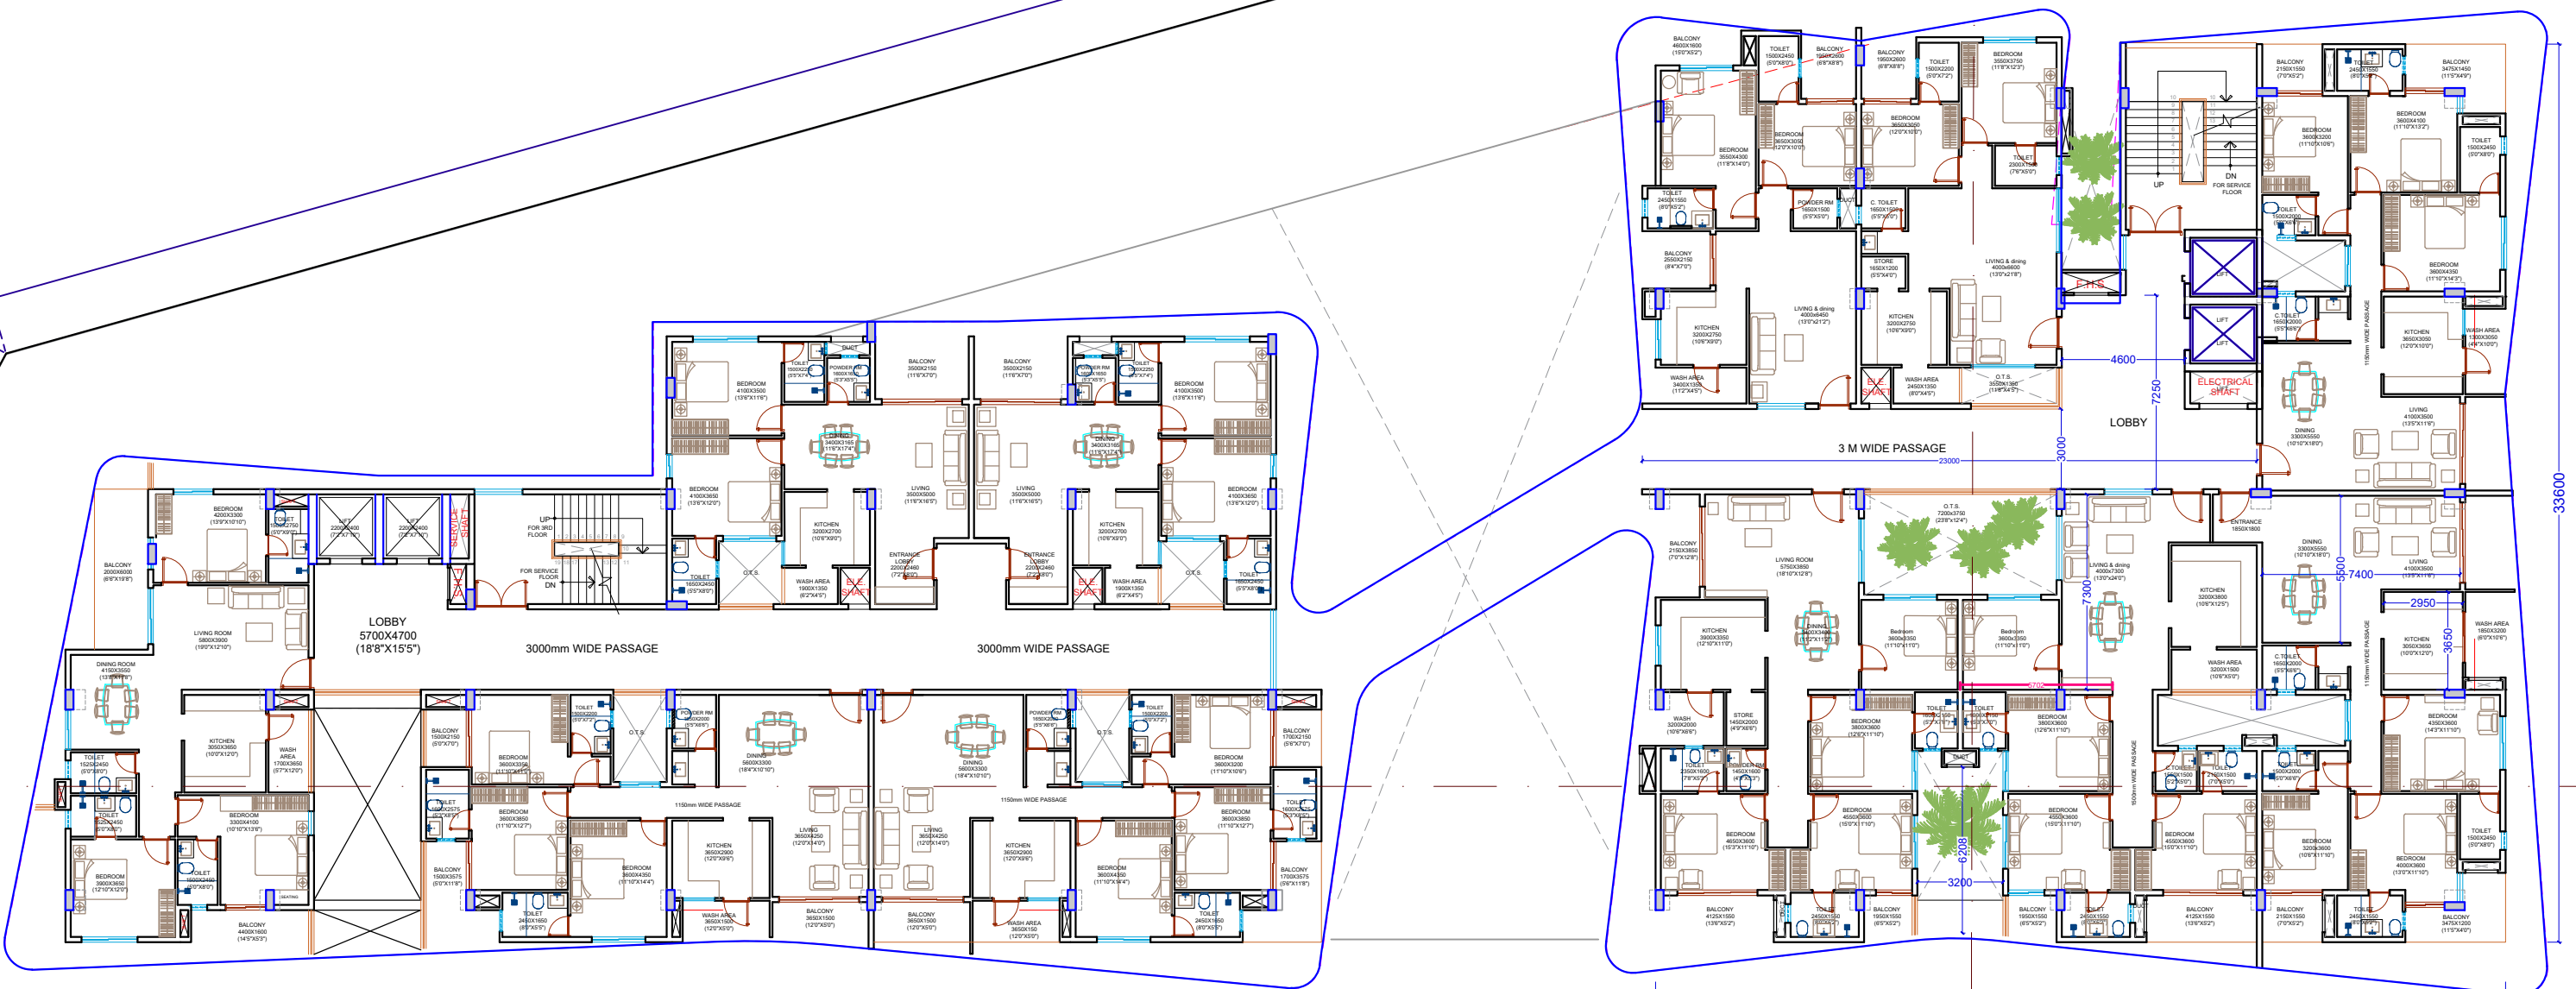


123512



ARCHITECTS & INTERIOR DESIGNERS
NAVNEET DARSHAN
214-215, OLD PALASIA
INDORE (M.P.)
CONTACT: 9329670958
office@nitinshrimali.com

CLIENT:
PROJECT: COMMERCIAL CUM RESIDENTIAL COMPLEX,
SHIPRA VIHAR SCHEME
UJJAIN
DWG. TITLE : TYPICAL FLOOR PLAN
(5th, 7th & 9th FLOOR)

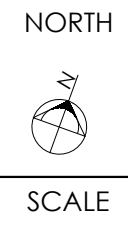

REVISIONS	DATE

DRAWN BY:
AR. KOMAL KEMADIYA
CHECKED BY:
AR. NITIN SHRIMALI
DRAWN DATE:
26-10-2024