



DETAIL AT X

DETAIL OF M.S. BAR HANDLE


DETAIL AT Y

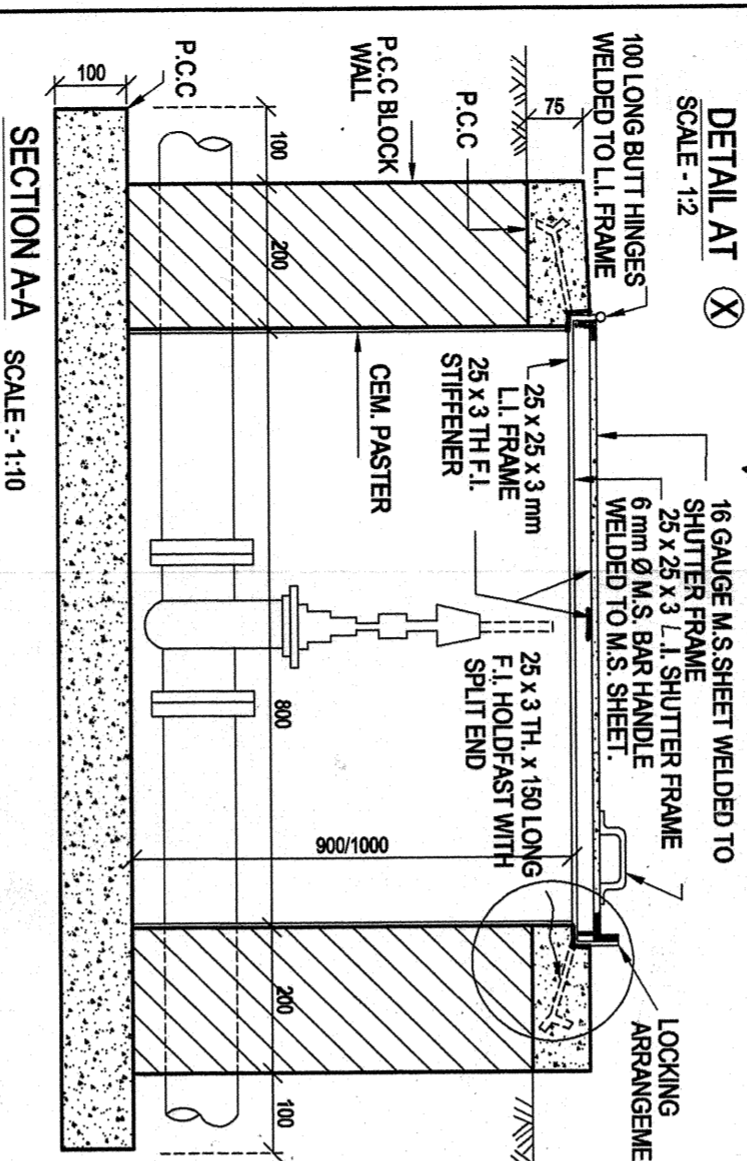


SECTION AA

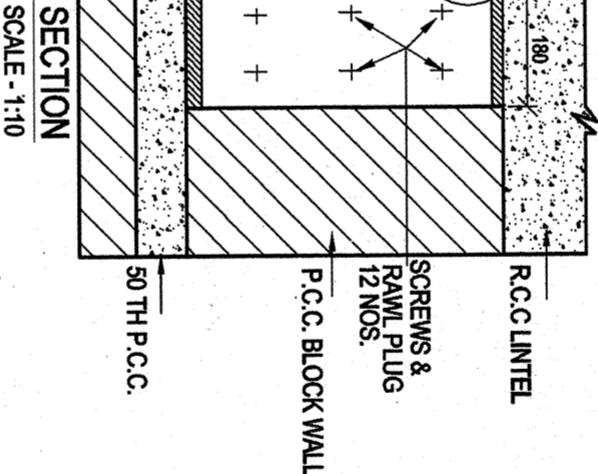


SECTION

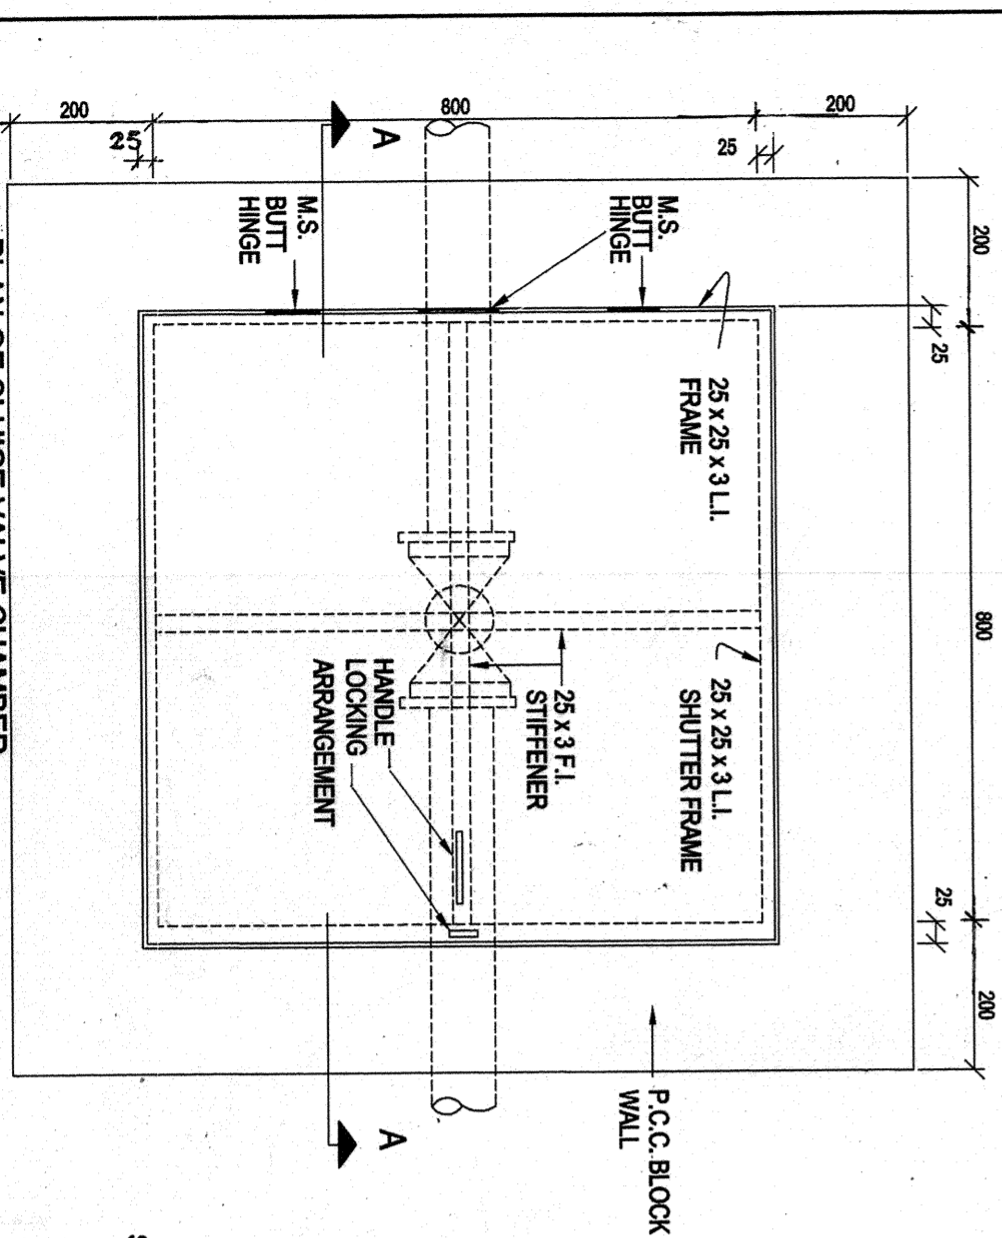

PLAN OF SLUCE VALVE CHAMBER

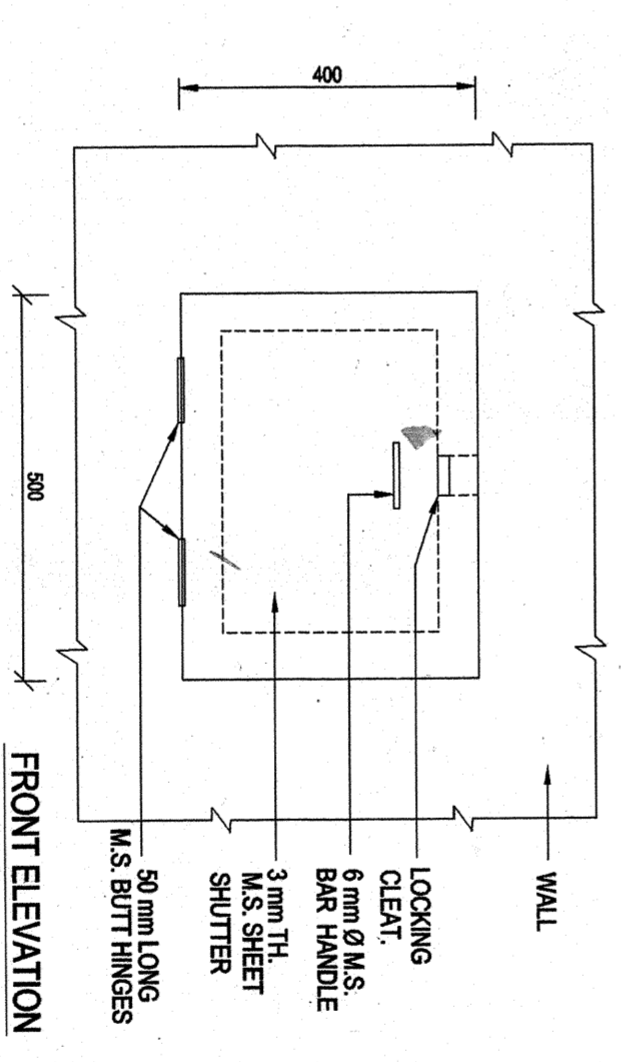

FRONT ELEVATION

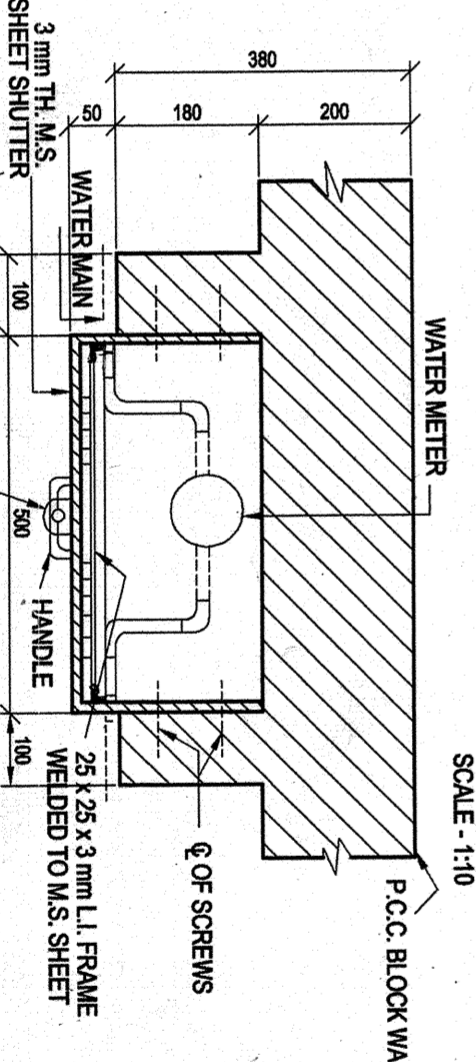

PLAN OF WATER METER NICHE

- DRG. NO. CEPZ/93/TD/20M
- NOTES
- 1 CONTRACTOR TO CHECK & VERIFY ALL DIMENSIONS BEFORE EXECUTION OF THE WORK
 - 2 FIGURED DIMENSIONS SHALL BE FOLLOWED.
 - 3 DIMENSIONS GIVEN ARE IN MILLIMETRES UNLESS OTHERWISE STATED

DRG. NO. CEPZ/93/TD/20M

SHEET NO. 1/1

S.NO	DESCRIPTION	REVISION	DATE
	WATER SUPPLY		

DETAILS OF WATER METER NICHE & SLUCE VALVE CHAMBER

DRN	PRTR	CHIEF ENGINEER	DATE
TCD		PUNE	6-9-92
OKD		PUNE	SCALE AS SHOWN
CD			

TECH OFFICER	S.O. II
sd xxx	

SENIOR ARCHITECT FOR CEPZ/PUNE

DRG. NO. CEPZ/93/TD/20M

SHT. 1/1