

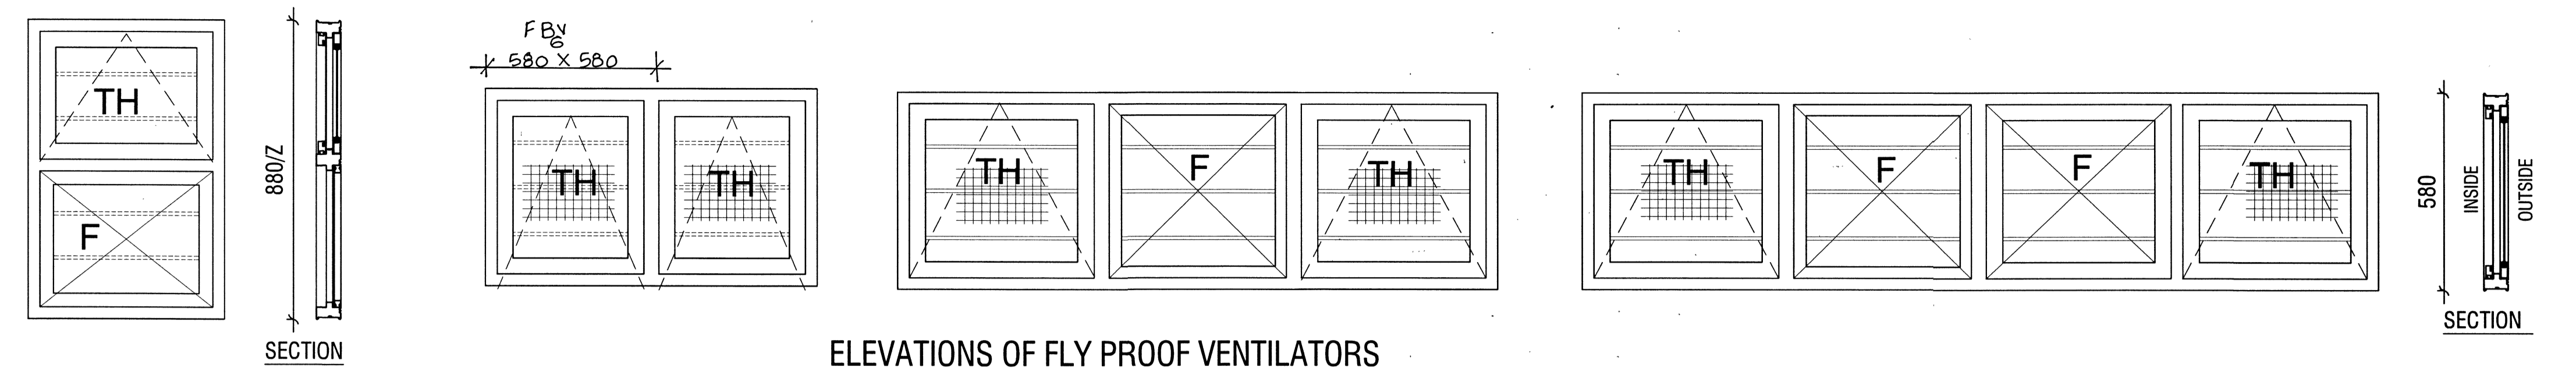


SL. NO. NOTES


1 FOR NOTES REF DRG NO CEPZ / 2016/ TD / 03, SHT NO 1/3.

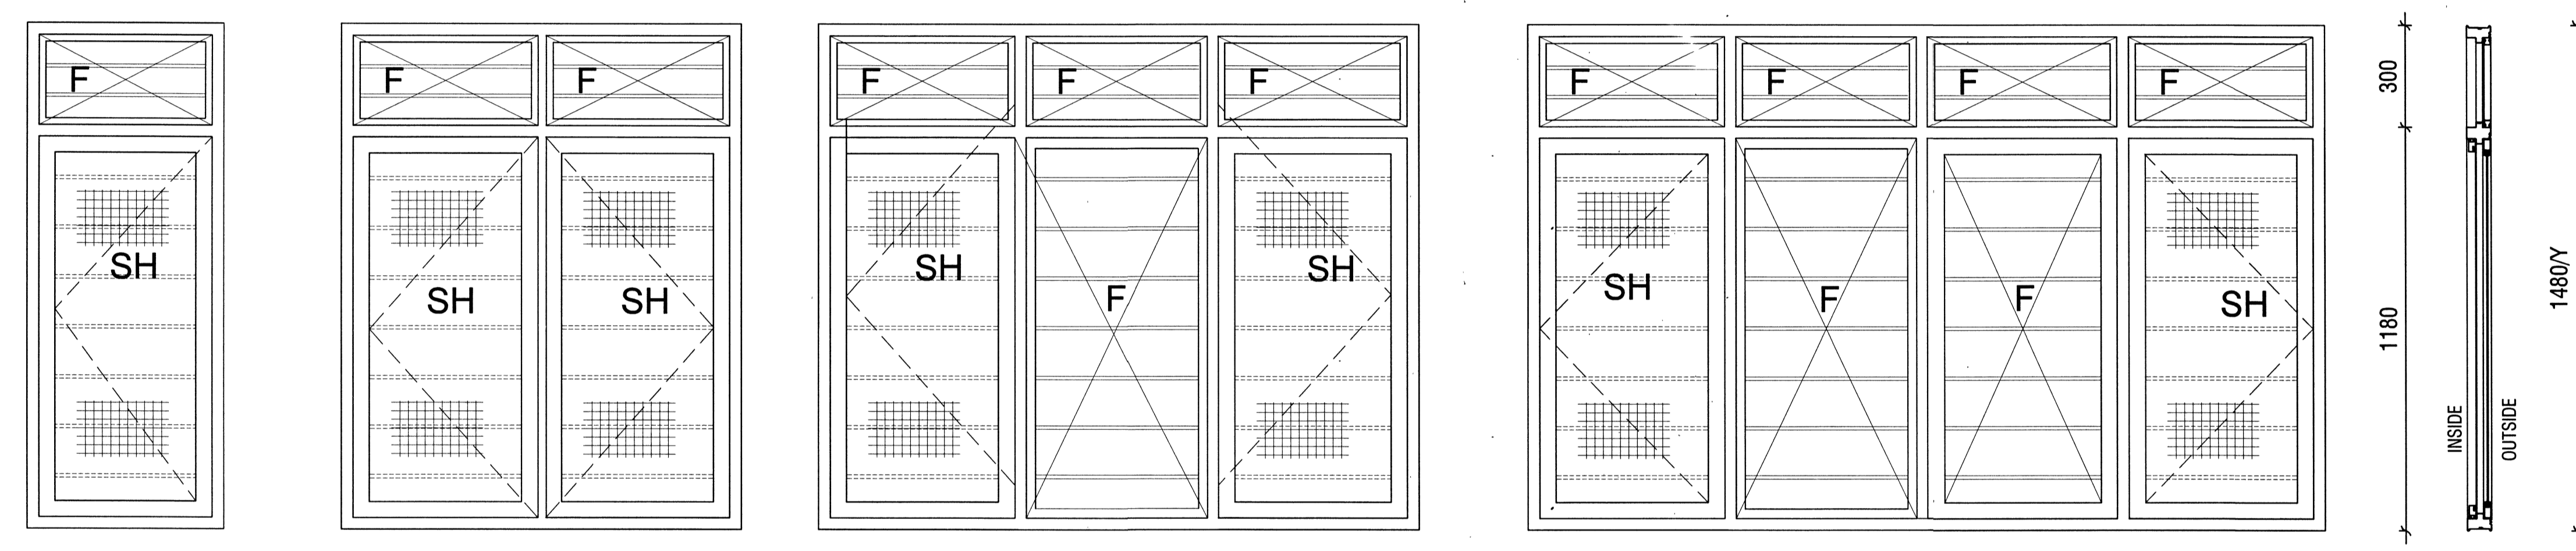


ELEVATIONS OF FLY PROOF VENTILATORS

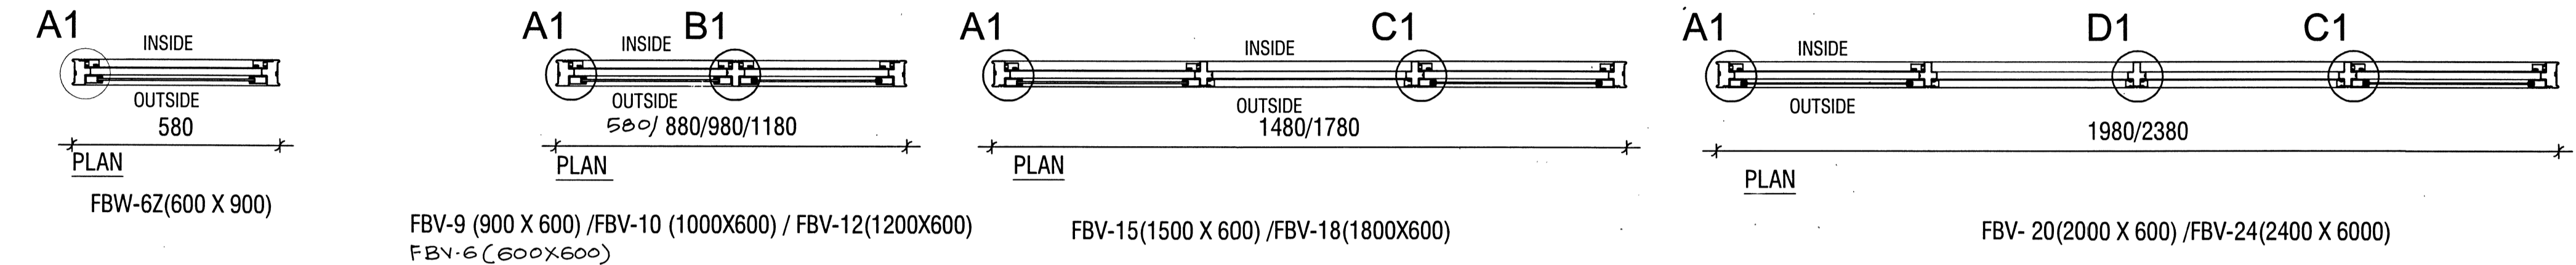

ELEVATION OF FLY PROOF WINDOWS WITH FAN LIGHT

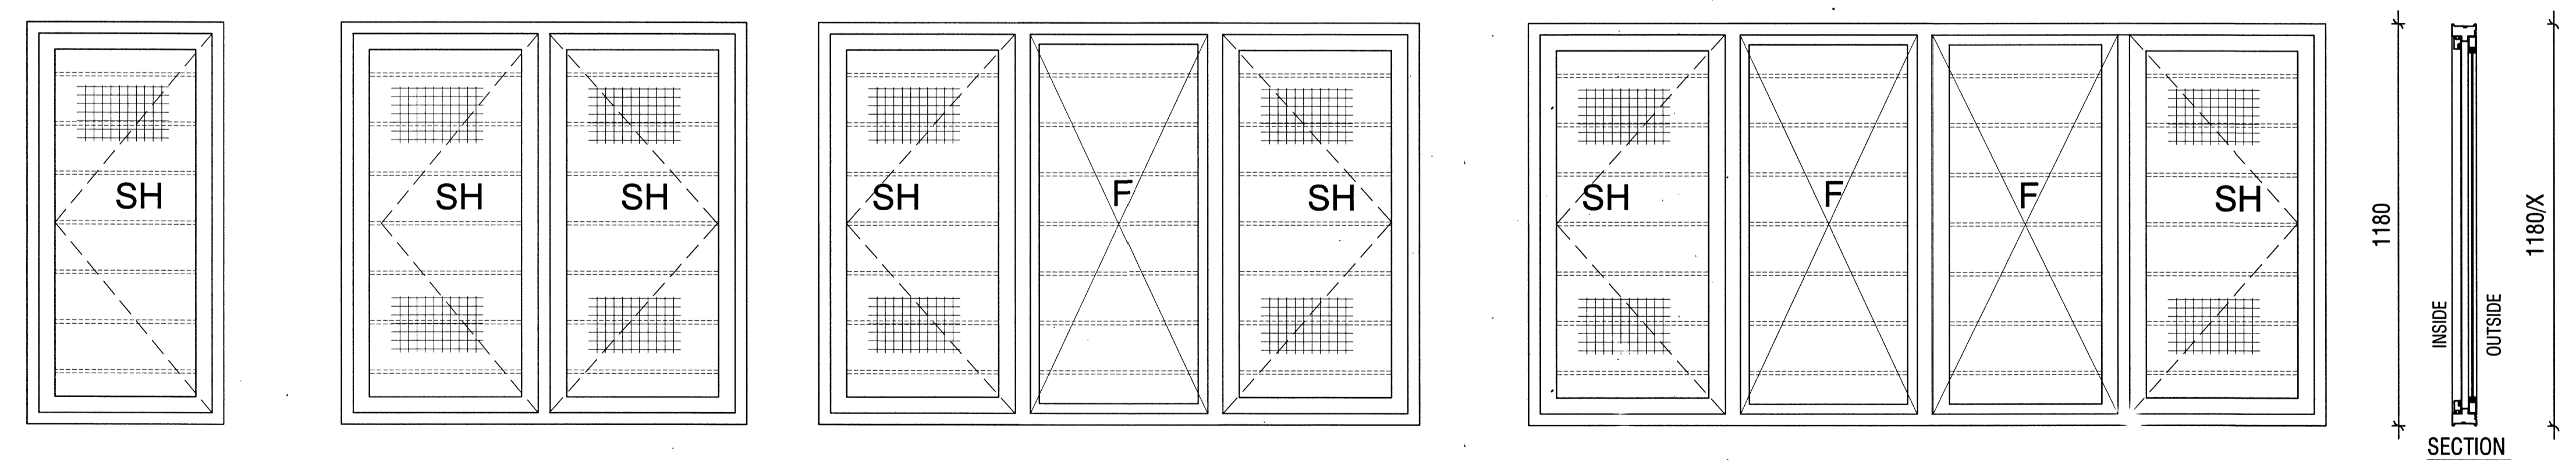

ELEVATION OF FLY PROOF WINDOWS

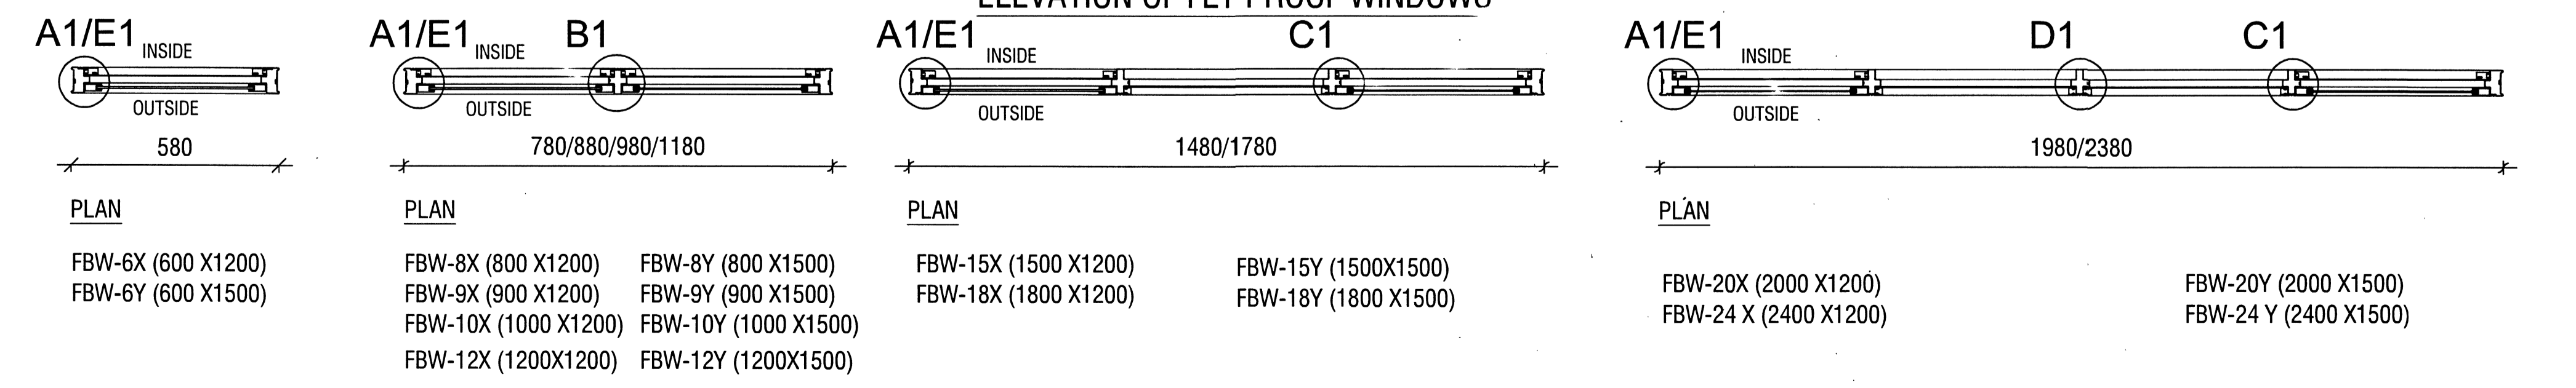

1	CORRECTED UP TO DATE	28-8-20	
SL. NO.	DESCRIPTION	DATE	SIGN.

REVISIONS
 X ROLLED FORMED GI COLOUR COATED
 TYPICAL DETAILS OF STEEL WINDOWS &
 VENTILATORS (BOX SECTION)

PLAN, ELEVATION AND SECTION

DRN	CHIEF ENGINEER PUNE ZONE PUNE	DATE	22-09-2018
TCD		SCALE	AS SHOWN
CKD			

AAD (ARCH)

 ARCHITECT

 DIRECTOR (ARCH)
 FOR CHIEF ENGINEER