


ELEVATION
(SCALE :- 1:25)

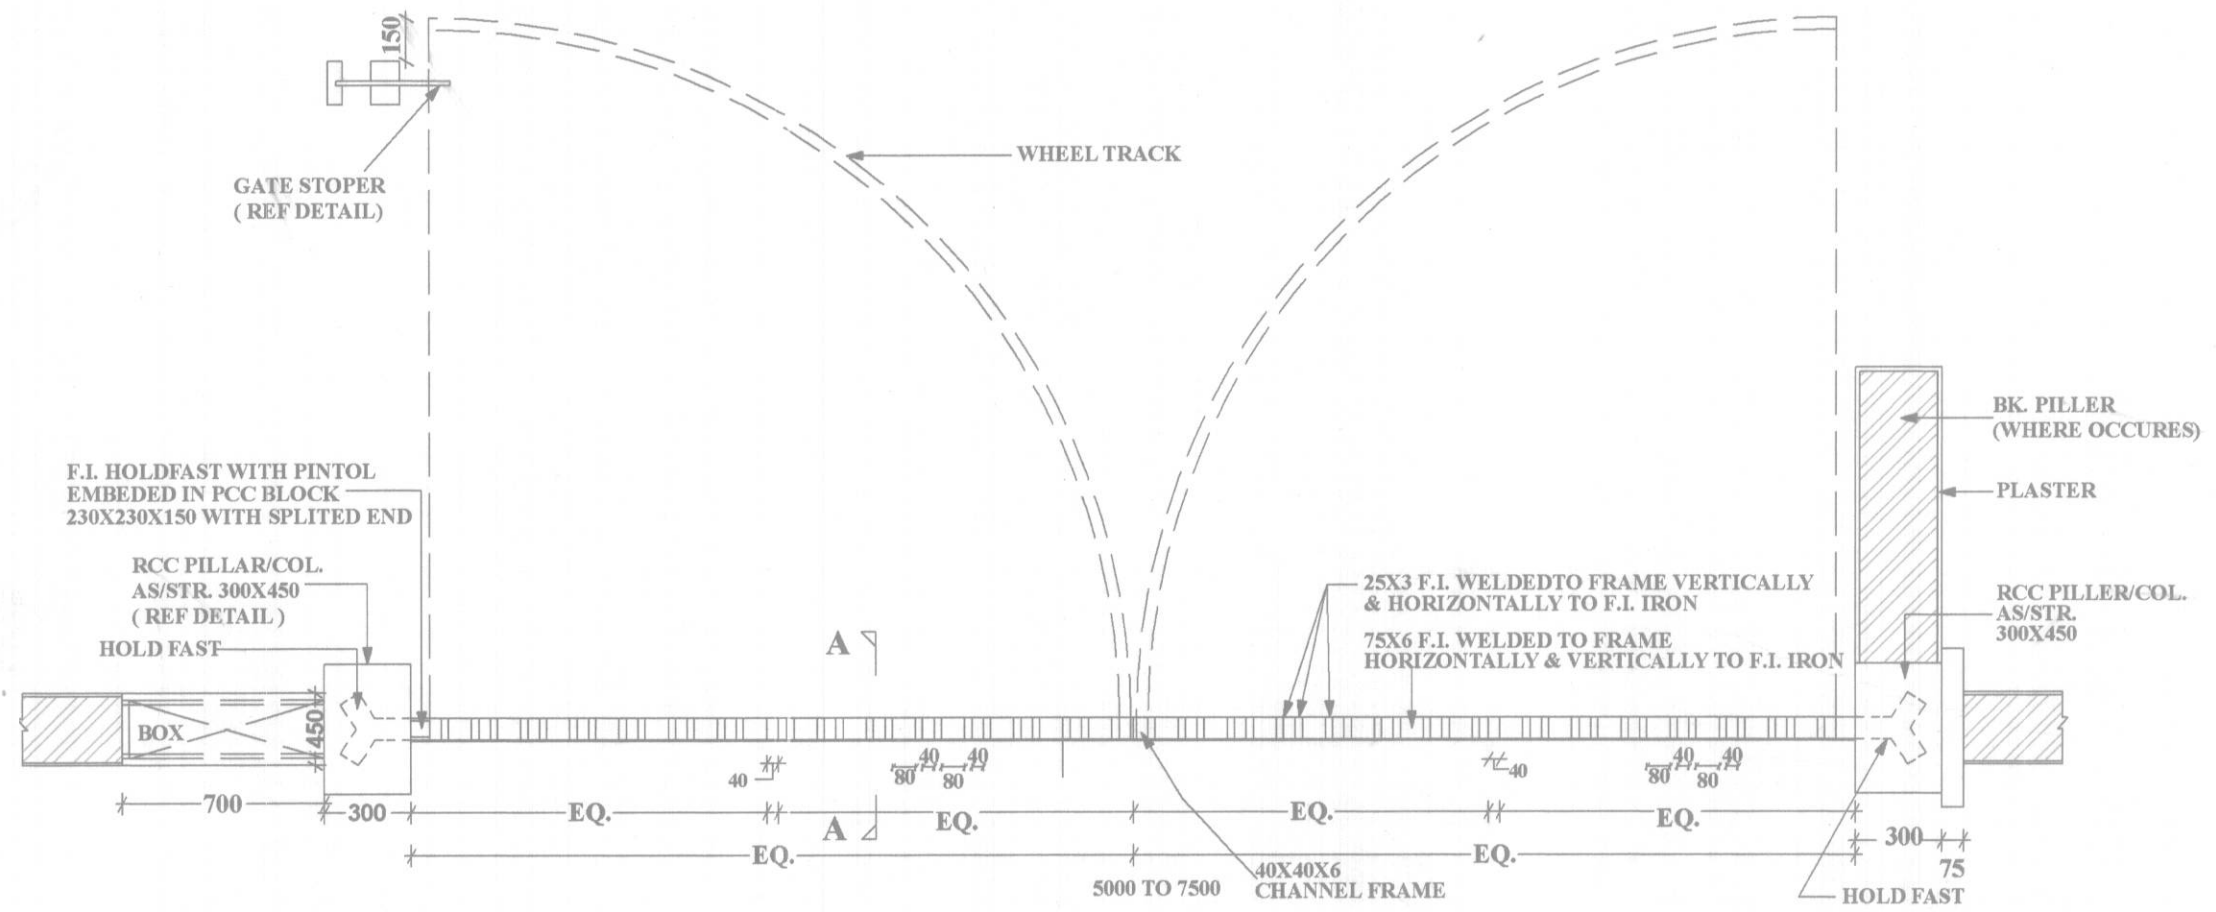

PLAN OF GATE
(WITH COMPOUND WALL)
(SCALE :- 1:25)

- NOTES:-**
1. CONTRACTOR TO CHECK & VERIFY ALL DIMENSIONS BEFORE EXECUTION OF THE WORK.
 2. FIGURED DIMENSIONS SHALL BE FOLLOWED.
 3. ALL DIMENSIONS ARE GIVEN IN MILLIMETERS UNLESS OTHERWISE SPECIFIED.
 4. UNPLASTERED FACES OF GATE PILLARS TO BE TREATED WITH CEMENT BASE PAINT.
 5. ALL STEEL WORK OF GATE SHALL BE TREATED WITH BLACK PAINT OVER PRIMER COAT.
 6. T INDICATED THICKNESS OF BK. & L-LENGTH OF BK.
 7. ALL PLASTERED SURFACE SHALL BE TREATED WITH CEMENT BASE PAINT (WHITE).
 8. IN CASE OF FENCING POINTING SHALL BE PROVIDED TO GATE PILLARS INSTEAD OF PLASTER.
 9. THE WELD SHALL BE FILLET WELD 3MM TH.
 10. IN CASE OF FENCING POINTING SHALL BE PROVIDED TO GATE PILLARS HOWEVER PCC COPING SHALL BE PROVIDED.
 11. THIS DRG. SHALL ONLY BE USED FOR STEEL GATE 5000 TO 7500 WIDE.
 12. THIS DRAWING IS BASED ON DRG. NO. CEJZ/STD-181/2005

122

S.NO.	DATE	DESCRIPTION	INITIAL
REVISION			

STEEL GATE 5000 TO 7500 WIDE
ELEVATION, PLAN OF GATE

GAGAN ASSOCIATES
ARCHITECTS & VALUERS
293, C.B. PH-1 JAL.
203 A, G. FL. SEC. -44A, CHD. 98766-02949

DATE	20-05-11	CHIEF ENGINEER JALANDHAR ZONE
DRN		
TCD.		
CKD	<i>Brijesh</i>	
SCALE	AS SHOWN	

DRG NO:	SH. NO:
CEJZ/STD-305/11	1/5

Bmahajan
AAD (ARCH.)

W/o
DIRECTOR (ARCH.)