

FIG.-20: TYPICAL DETAIL OF ROOF PROJECTION WITHOUT FACIA

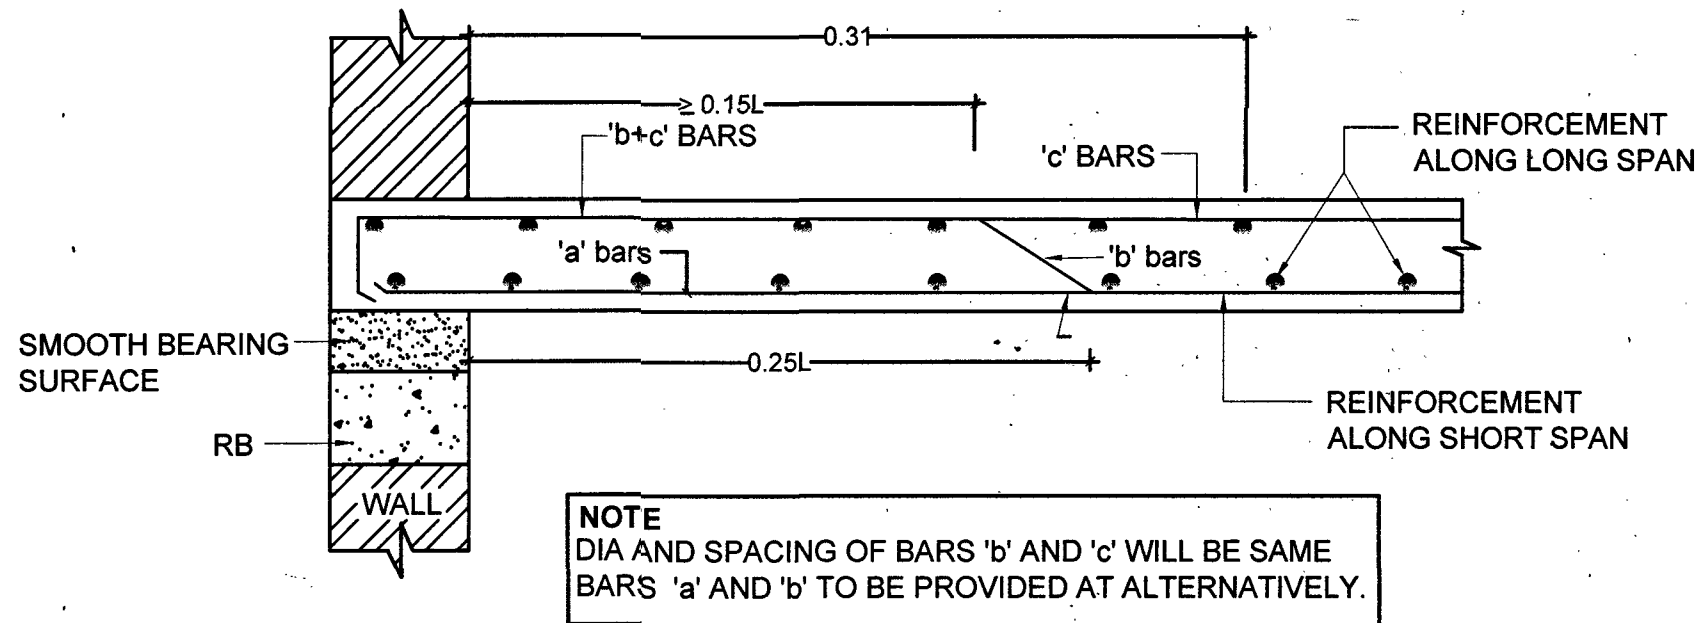


FIG.- 21: END SUPPORT WITHOUT ROOF PROJECTION

SNO.	DATE	DESCRIPTION	DY. DIR INITIAL	DIR(DES)
REVISIONS				
DATE	30 MAY 2024	CHIEF ENGINEER JALANDHAR ZONE		
DRN	POOJA T	TYPICAL RCC DETAILS		
TCD		DETAIL OF ROOF PROJECTION		
CKD				
SCALE	AS SHOWN			
SHT. SIZE	A3			
 AND (DESIGN)		DRG. NO.	SHEET NO.	
 DIR (DESIGN) FOR CHIEF ENGINEER			13/34	
		DRG NO CEJZ / STD- 422 /24		