


- NOTES:
1. CONTRACTOR TO CHECK & VERIFY ALL THE DIMENSIONS BEFORE EXECUTION OF THE WORK.
 2. FIGURED DIMENSIONS TO BE FOLLOWED
 3. ALL DIMENSIONS ARE GIVEN IN MILLI METRE UNLESS OTHERWISE SHOWN.




PLAN
GENERAL LAY OUT OF JOINTS
IN HARDSTANDING

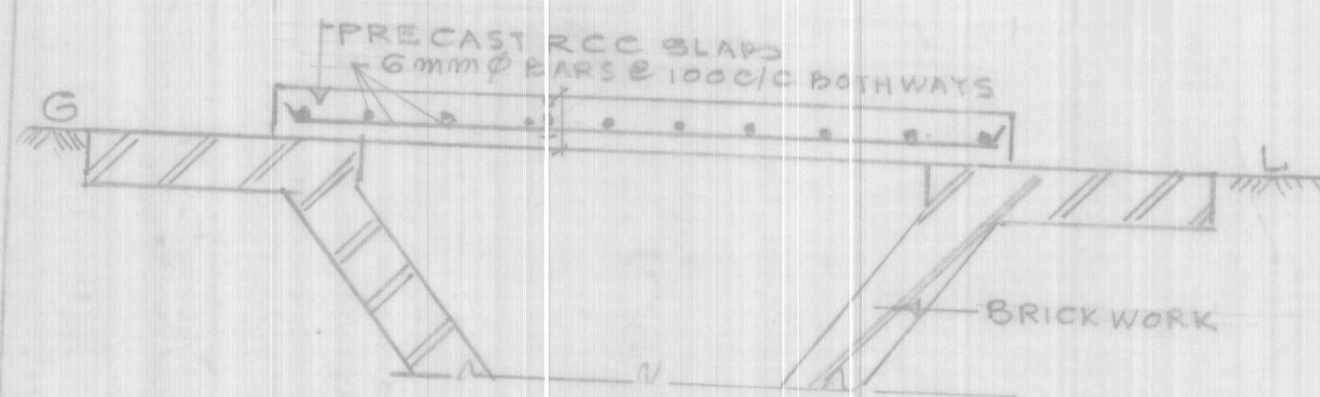

SECTION AT A-A




PLAN
PRECAST RCC SLAB OVER
DRAIN FOR FOOT PATH (M-19)

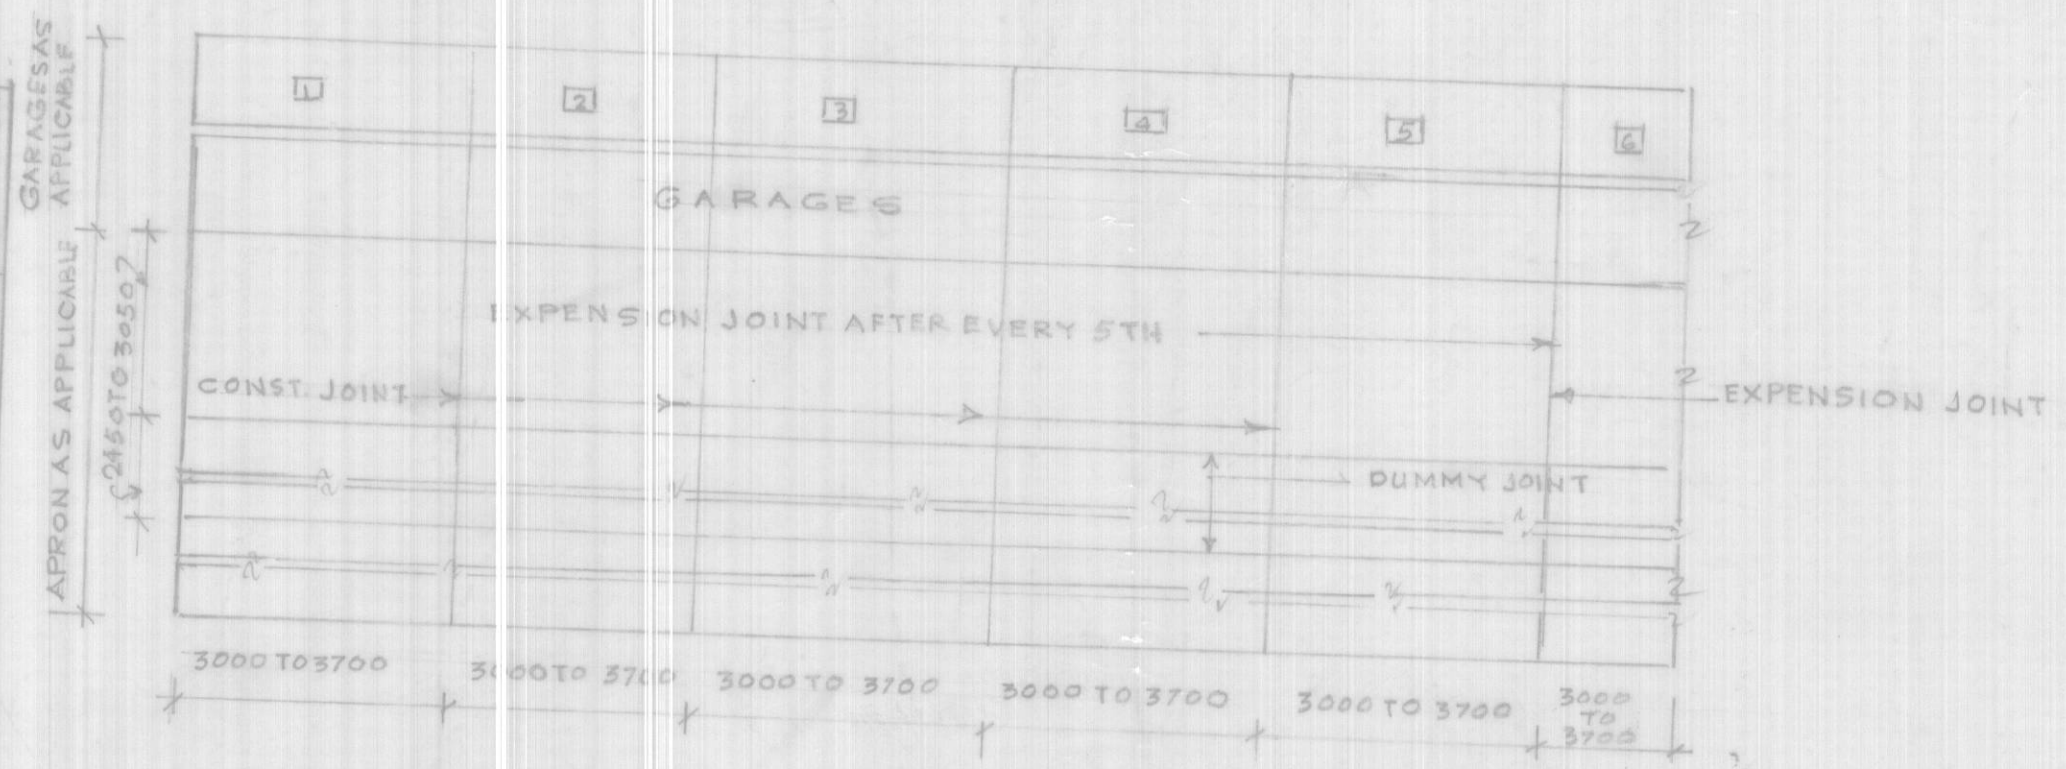


LINE PLAN OF GARAGES SHOWING
JOINTS IN APRON
SCALE: 1:100



DETAIL OF CONST. JOINT

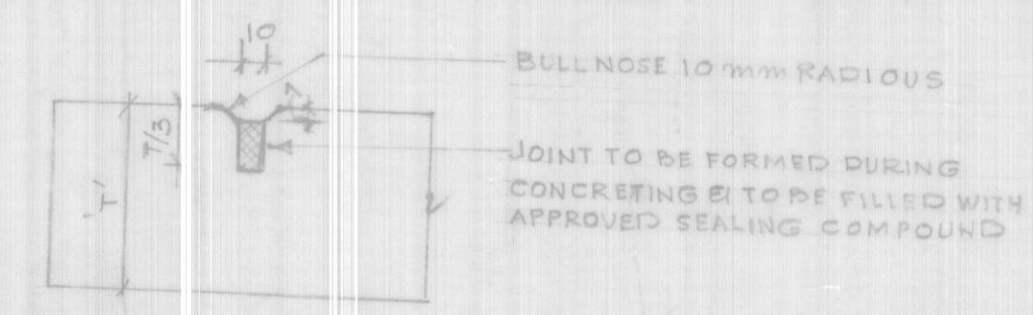


DETAIL OF DUMMY JOINT

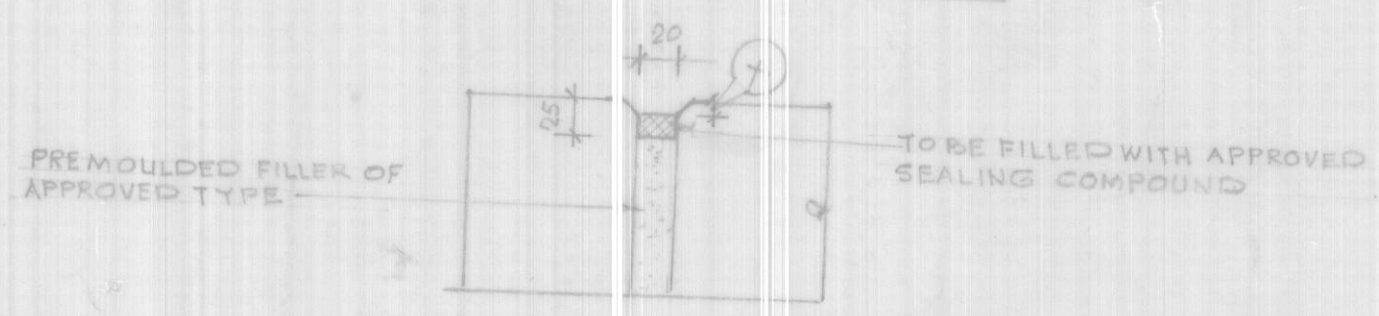

DETAIL OF EXPANSION JOINT

SHALL BE 8mm FOR JOINTS SEALED IN SUMMER & 12mm FOR JOINTS SEALED IN WINTER.
SCALE: 1:50

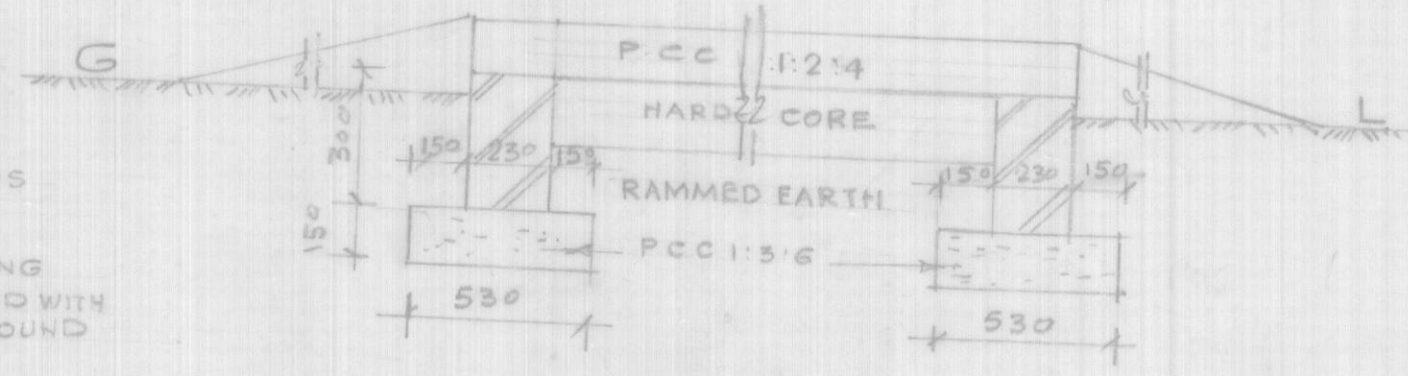

S.No.	DATE	DESCRIPTION	INITIAL
1	15-06-02	IN DETAIL OF CONST JOINT DEPTH INCREASE 25 TO 30	

REVISIONS

DATE 25-5-2000	DRN GURDIAL	CHIEF ENGINEER	SHEET No
TCD -/-	CKD	JALANDHAR-ZONE	1/1
SCALE AS SHOWN	DRG No CEJZ/STD-6 /2000		

EE
SOI/DESIGN
FOR CHIEF ENGINEER

STD-1239 86 V