




- NOTES:**
1. CONTRACTOR TO CHECK & VERIFY ALL DIMENSIONS BEFORE TAKING EXECUTION IN HAND.
 2. FIGURED DIMENSIONS SHALL BE FOLLOWED.
 3. ALL DIMENSIONS ARE SHOWN IN MM UNLESS OTHER WISE STATED.
 4. EXECUTIVE AUTHORITY SHALL CHECK THIS DRG. BEFORE TAKING EXECUTION IN HAND.

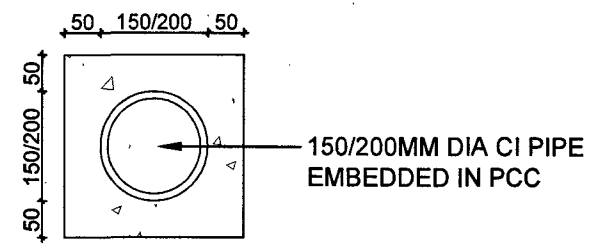

CROSS SECTION OF CI PIPE EMBEDDED IN PCC

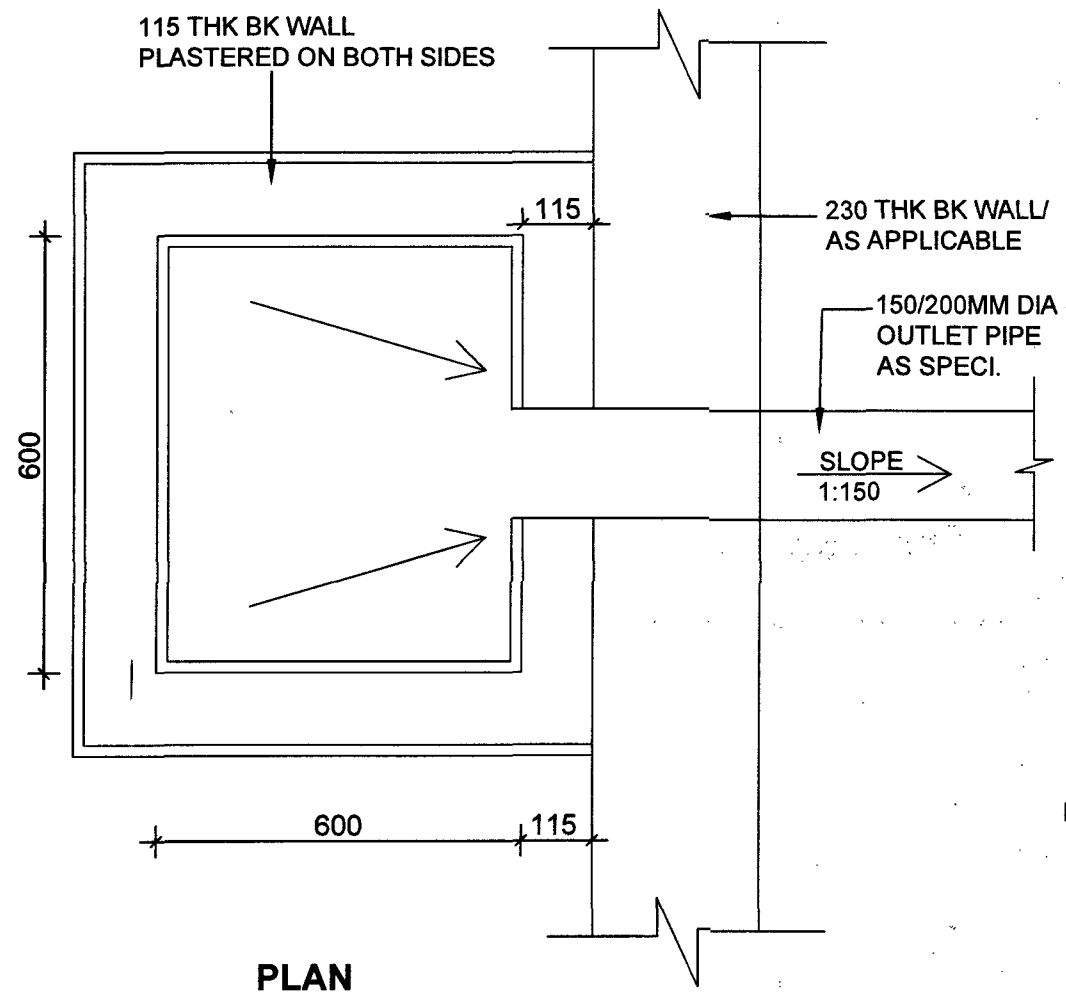

DETAIL OF SUMP

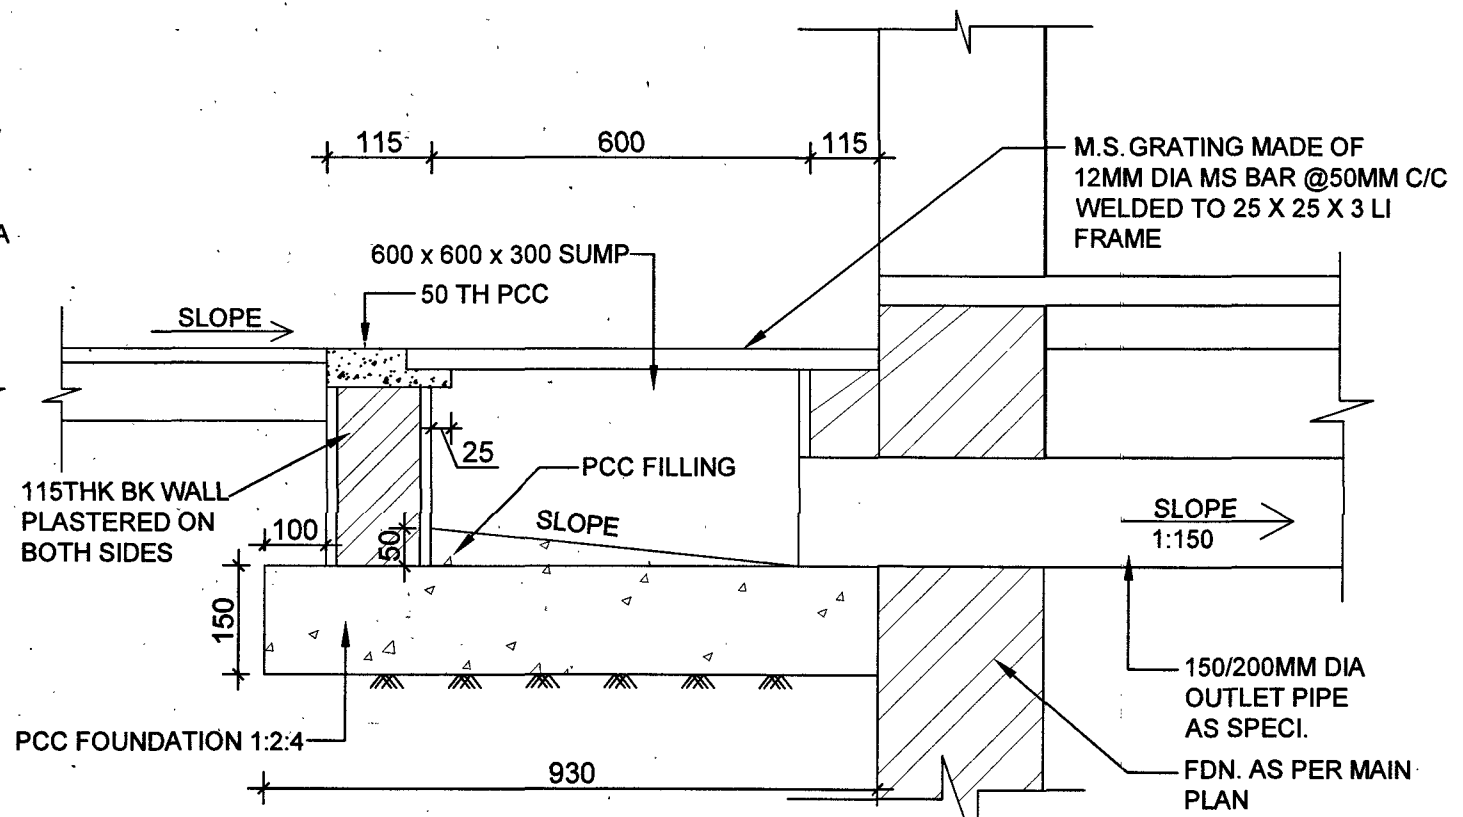

ARCH DRAWINGS PREPARED UNDER CONSULTANCY BY M/S THE DESIGN FACTORY, 293, CHHOTI BARANDARI PART-1, JALANDHAR, PUNJAB. THE SAME ARE SIGNED BY US AS PER E-IN-C'S BRANCH POLICY LETTER NO.08/2017 ISSUED UNDER E2 WORKS (PCC) SUB DTE, DTE OF WORKS LETTER NO. A/00157/23-1/POL/E2W(PCC) DATED 02 JULY 2017

SL NO	DATE	DESCRIPTION	INITIAL
REVISION			

DETAILS OF GROUND SUMP

DATE	13/03/2025	CHIEF ENGINEER	SHEET NO
DRAWN		JALANDHAR ZONE	01
CHKD			01
SCALE	AS SHOWN	DRG NO : CEJZ / TD-104 / 2025	

CONSULTANTS:

[Signature]

293 CHHOTI BARANDARI
PART 1 - JALANDHAR
+91 9879802949
thedesigndfactory@gmail.com

THE DESIGN FACTORY

[Signature]

DIRECTOR (ARCH)
AAD (ARCH)

[Signature]

DIRECTOR (ARCH)
for CHIEF ENGINEER