



SECTION AT 'A A'

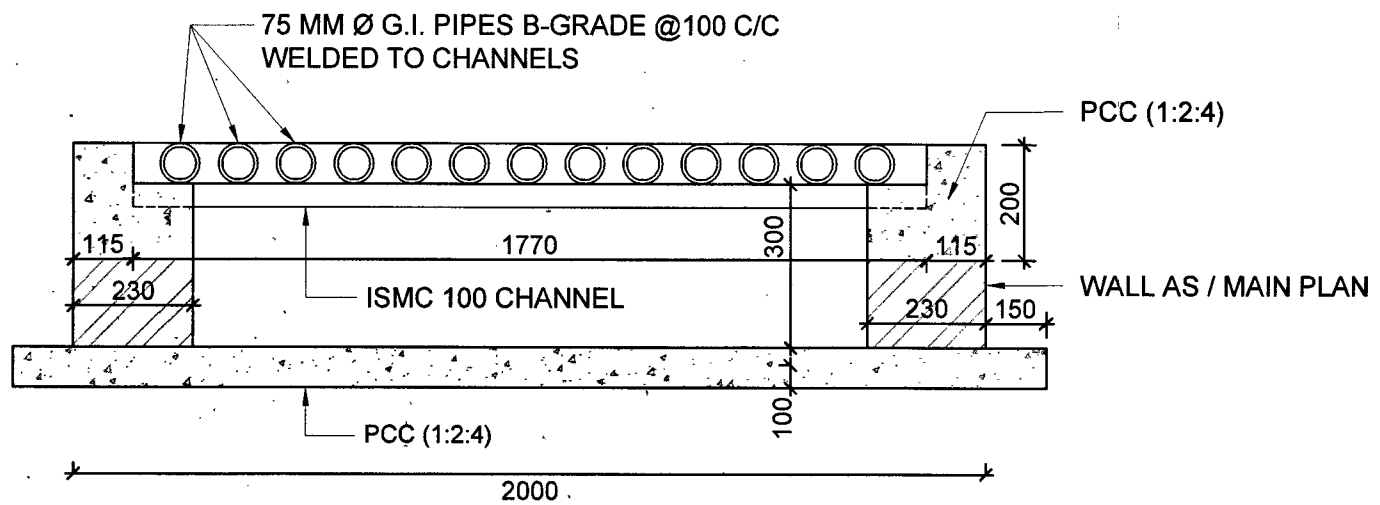

SECTION AT 'P P'

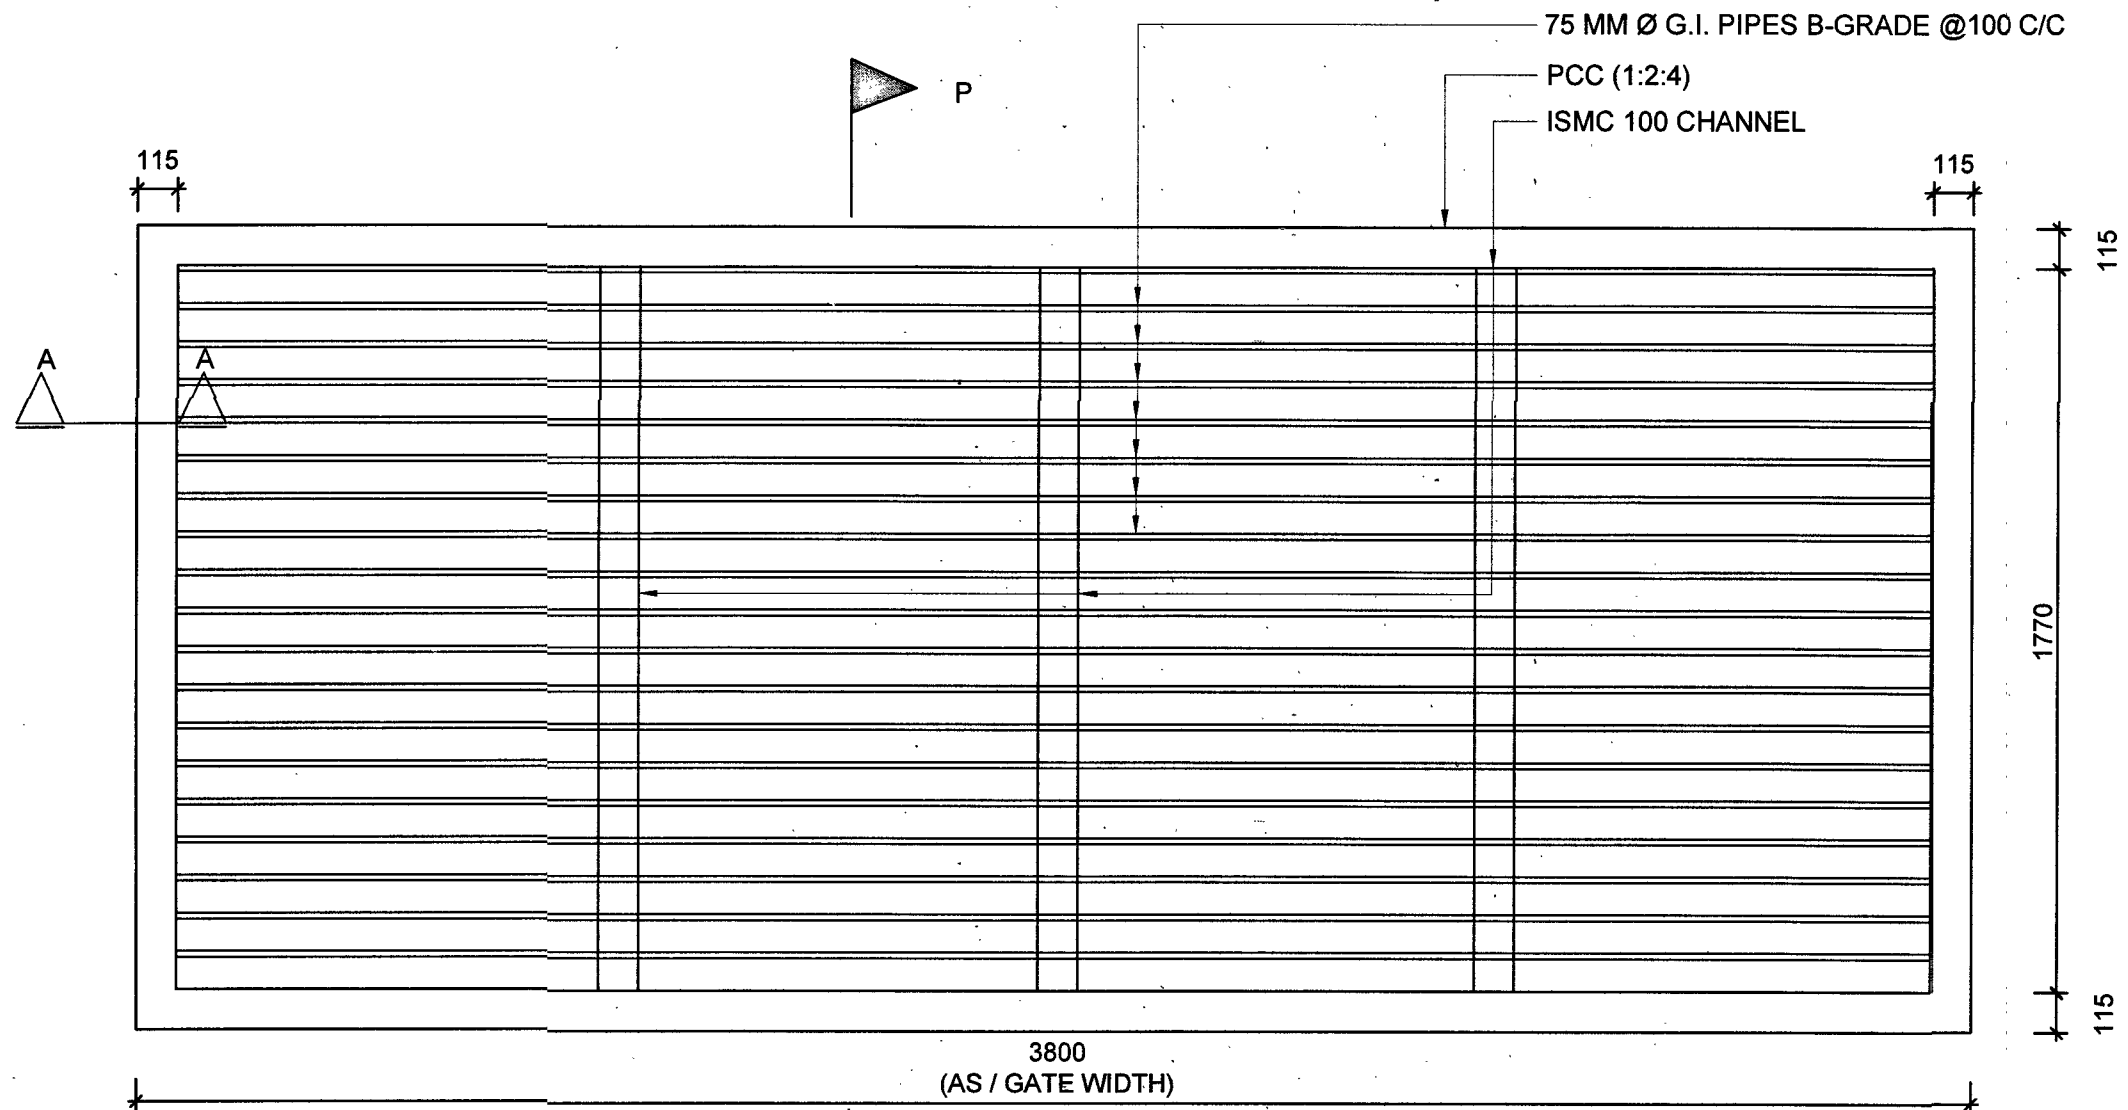

PLAN OF CATTLE TRAP

NOTES:


1. CONTRACTOR TO CHECK AND VERIFY ALL DIMENSIONS BEFORE EXECUTION OF WORK.
2. FIGURED DIMENSIONS SHALL BE FOLLOWED.
3. ALL DIMENSIONS ARE GIVEN IN MM UNLESS OTHERWISE SPECIFIED.



ARCH DRAWINGS PREPARED UNDER CONSULTANCY BY M/S THE DESIGN FACTORY, 293, CHHOTI BARANDARI PART-1 JALANDHAR, PUNJAB. THE SAME ARE SIGNED BY US AS PER E-IN-C'S BRANCH POLICY LETTER NO.08/2017 ISSUED UNDER E2 WORKS (PPC) SUB DTE, DTE OF WORKS, LETTER NO. A/00157/23-1/POL/E2W(PPC) DATED 02 JULY 2017

SL NO	DATE	DESCRIPTION	INITIAL
REVISION			

DETAILS OF CATTLE TRAP

DATE	13/03/2025	CHIEF ENGINEER	SHEET NO
DRAWN		JALANDHAR ZONE	01 / 01
CHKD			
SCALE	AS SHOWN	DRG NO : CEJZ / TD-107 / 2025	

CONSULTANTS:

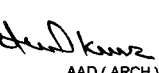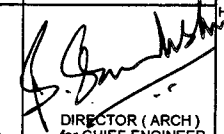 293 CHHOTI BARANDARI PART 1 - JALANDHAR +91 9879602949 thedesignfactory7@gmail.com

 AAD (ARCH)
 DIRECTOR (ARCH) for CHIEF ENGINEER