



SECTION AT 'A A'

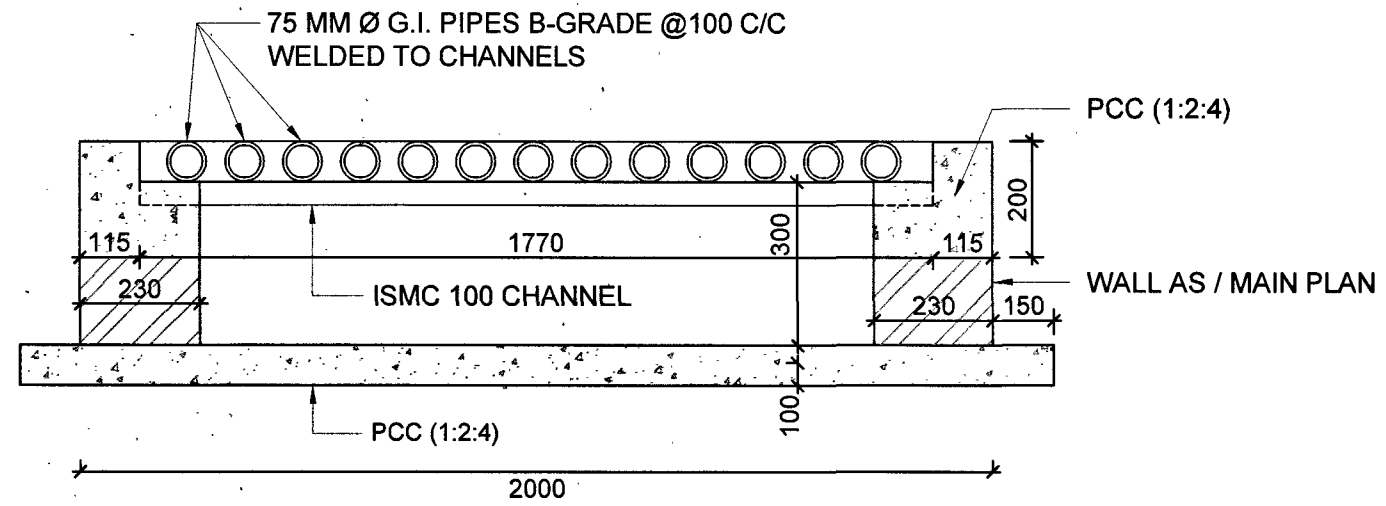

SECTION AT 'P P'

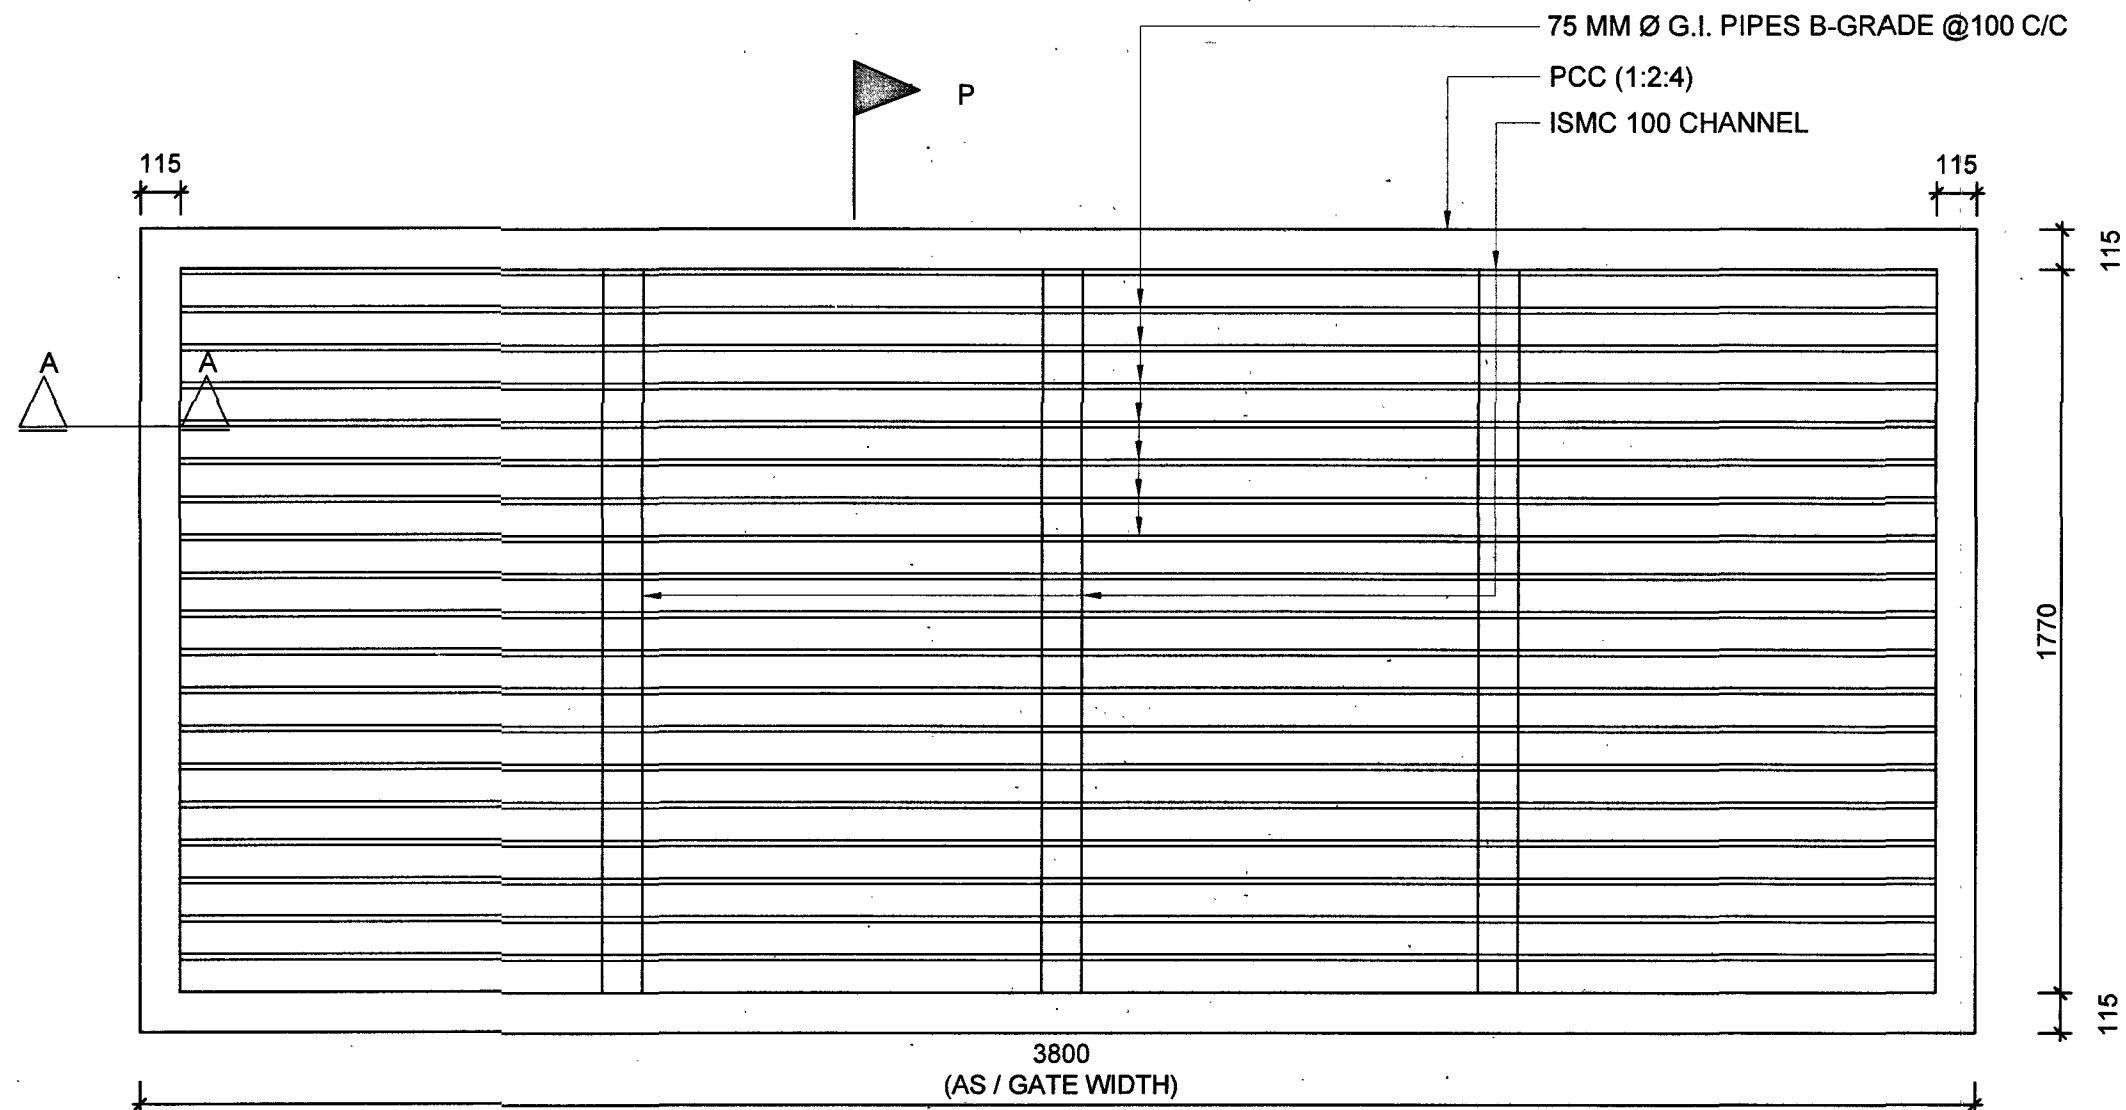

PLAN OF CATTLE TRAP

- NOTES:**
1. CONTRACTOR TO CHECK AND VERIFY ALL DIMENSIONS BEFORE EXECUTION OF WORK.
 2. FIGURED DIMENSIONS SHALL BE FOLLOWED.
 3. ALL DIMENSIONS ARE GIVEN IN MM UNLESS OTHERWISE SPECIFIED.

ARCH DRAWINGS PREPARED UNDER CONSULTANCY BY M/S THE DESIGN FACTORY, 293, CHHOTI BARANDARI PART-1 JALANDHAR, PUNJAB. THE SAME ARE SIGNED BY US AS PER E-IN-C'S BRANCH POLICY LETTER NO. 08/2017 ISSUED UNDER E2 WORKS (PPC) SUB DTE, DTE OF WORKS LETTER NO. A/00157/23-1/POL/E2W(PPC) DATED 02 JULY 2017

SL. NO.	DATE	DESCRIPTION	INITIAL
REVISION			

DETAILS OF CATTLE TRAP

DATE	13/03/2025	CHIEF ENGINEER JALANDHAR ZONE	SHEET NO.
DRAWN			01
CHKD			01
SCALE	AS SHOWN	DRG NO : CEJZ / TD-107 / 2025	

CONSULTANTS:

[Signature]
THE DESIGN FACTORY

293 CHHOTI BARANDARI
PART 1 - JALANDHAR
+91 9876602949
thedesignfactory7@gmail.com

[Signature]
DIRECTOR (ARCH)
for CHIEF ENGINEER

AAD (ARCH)