



**PLAN
DETAIL OF EXHAUST FAN**

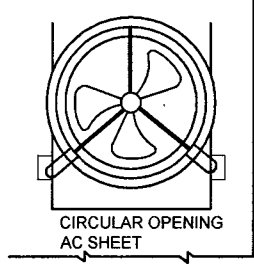


ELEVATION

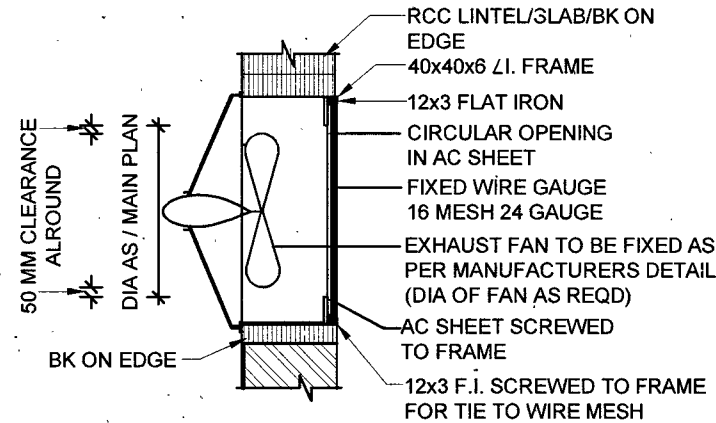


X-SECTION

DETAIL OF EXHAUST FAN

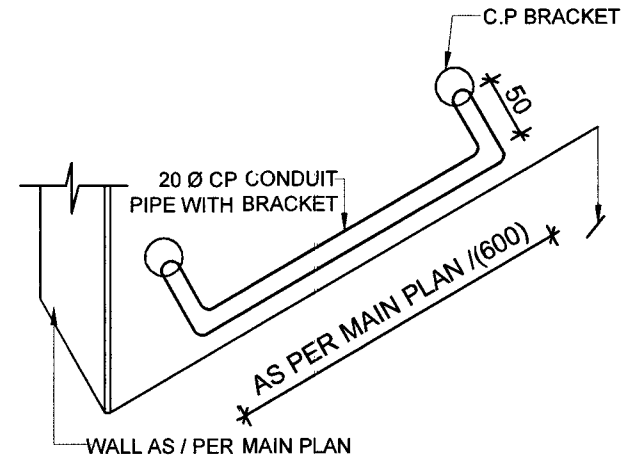


**FIXING DETAIL OF TOWEL RAIL (TR)
NOT TO SCALE**


- NOTES:**
1. CONTRACTOR TO CHECK & VERIFY ALL DIMENSIONS BEFORE TAKING EXECUTION IN HAND.
 2. FIGURED DIMENSIONS SHALL BE FOLLOWED
 3. ALL DIMENSIONS ARE SHOWN IN MM UNLESS OTHER WISE STATED.
 4. EXECUTIVE AUTHORITY SHALL CHECK THIS DRG. BEFORE TAKING EXECUTION IN HAND.

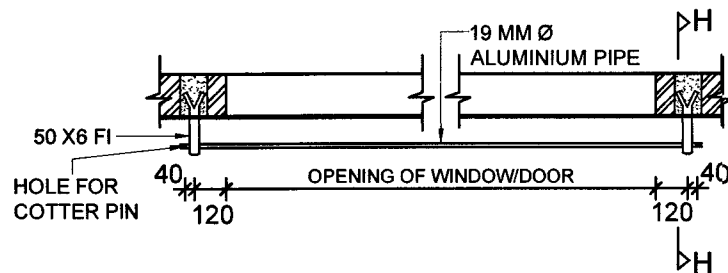

**PLAN OF DRAPERY ROD
SCALE 1: 25**

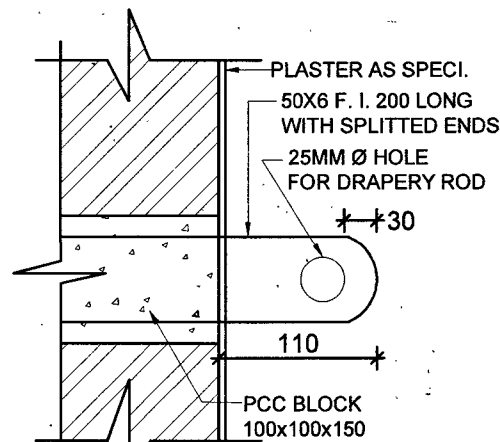

**SECTION H-H
NOT TO SCALE**

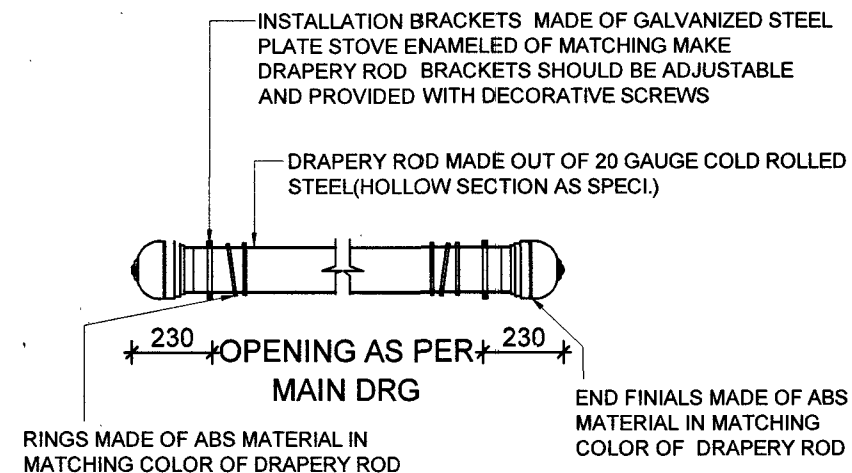

**ELEVATION OF DRAPERY ROD
NOT TO SCALE**

ARCH DRAWINGS PREPARED UNDER CONSULTANCY BY M/S THE DESIGN FACTORY, 293, CHHOTI BARANDARI PART-1 JALANDHAR, PUNJAB. THE SAME ARE SIGNED BY US AS PER E-IN-C'S BRANCH POLICY LETTER NO.09/2017 ISSUED UNDER E2 WORKS (PPC) SUB DTE, DTE OF WORKS, LETTER NO. A/00157/23-1/POL/E2W(PPC) DATED 02 JULY 2017

SL NO	DATE	DESCRIPTION	INITIAL
REVISION			

MISCELLANEOUS DETAILS


DATE	13/03/2025	CHIEF ENGINEER JALANDHAR ZONE	SHEET NO
DRAWN			01
CHKD			02
SCALE	AS SHOWN	DRG NO : CEJZ / TD-101 / 2025	

CONSULTANTS:


 THE DESIGN FACTORY
 293 CHHOTI BARANDARI PART 1 - JALANDHAR
 +91 9876602949
 thedesignfactory7@gmail.com

AAD (ARCH)


 DIRECTOR (ARCH)
 for CHIEF ENGINEER

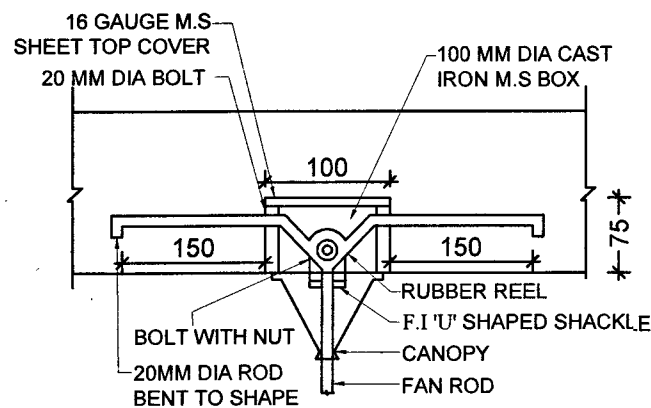

**SECTION AT C-C
NOT TO SCALE**

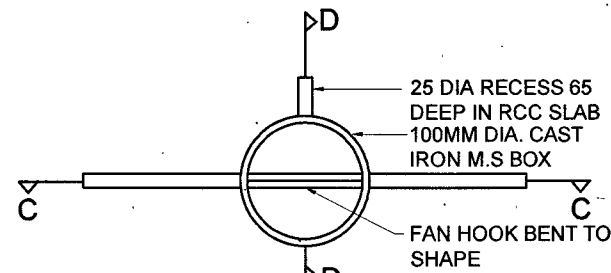

**PLAN OF C.I/M.S BOX
(WITH FAN HOOK ONLY)
NOT TO SCALE**

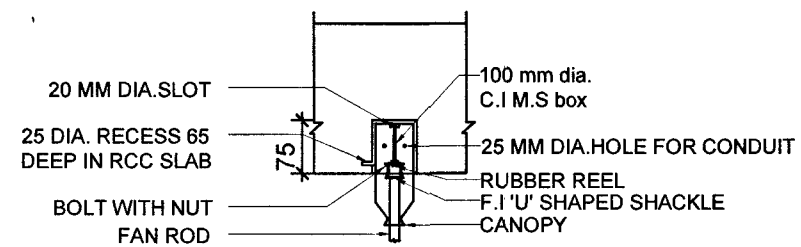

**SECTION AT D-D
NOT TO SCALE**