


**STACK SYSTEM FOR E.W.C.**  
(FOR FIVE STORIED BUILDINGS)

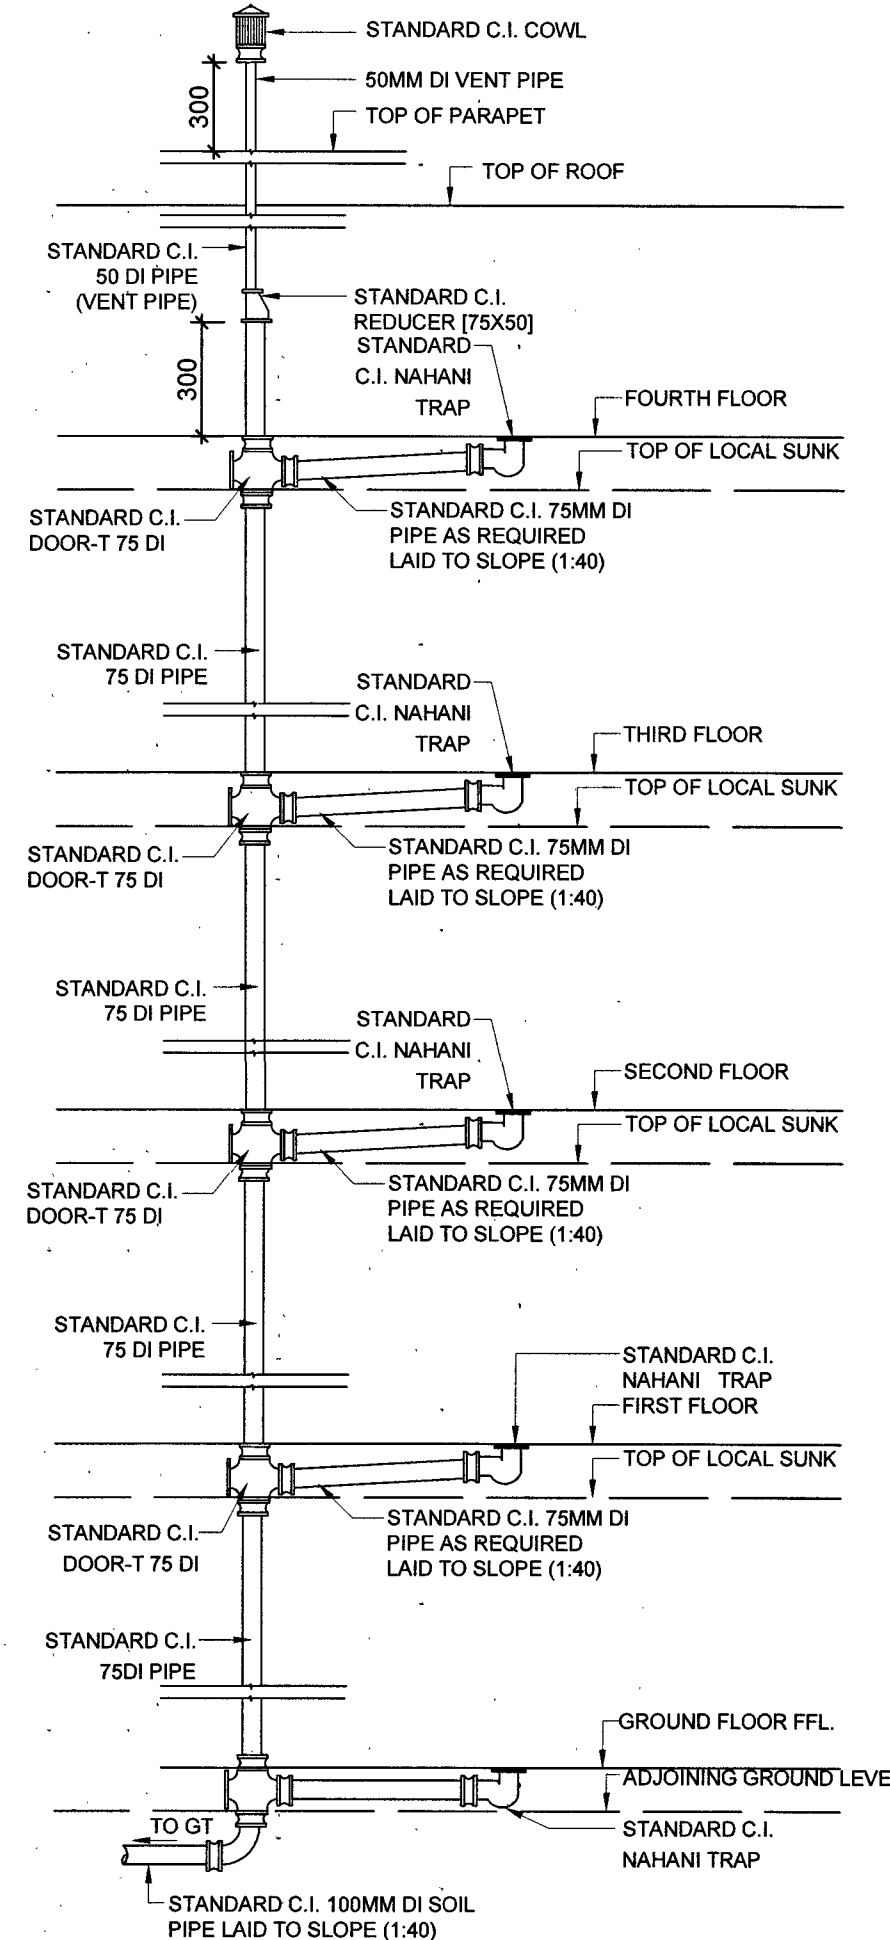

**STACK SYSTEM FOR NAHANI TRAP**  
(FOR FIVE STORIED BUILDING)

- NOTES:**
1. CONTRACTOR TO CHECK & VERIFY ALL DIMENSIONS BEFORE TAKING EXECUTION IN HAND.
  2. FIGURED DIMENSIONS SHALL BE FOLLOWED.
  3. ALL DIMENSIONS ARE SHOWN IN MM UNLESS OTHERWISE STATED.
  4. EXECUTIVE AUTHORITY SHALL CHECK THIS DRG. BEFORE TAKING EXECUTION IN HAND.

ARCH DRAWINGS PREPARED UNDER CONSULTANCY BY M/S THE DESIGN FACTORY, 293, CHHOTI BARANDARI PART-1, JALANDHAR, PUNJAB. THE SAME ARE SIGNED BY US AS PER E-IN-C'S BRANCH POLICY LETTER NO.08/2017 ISSUED UNDER E2 WORKS (PPC) SUB DTE, DTE OF WORKS LETTER NO. A/00157/23-1/PO/E2W(PPC) DATED 02 JULY 2017

SL NO	DATE	DESCRIPTION	INITIAL
REVISION			

**DETAILS OF STACK SYSTEM FOR FIVE STORIED**

DATE	13/03/2025	<b>CHIEF ENGINEER</b> <b>JALANDHAR ZONE</b>	SHEET NO
DRAWN			01
CHKD			01
SCALE	AS SHOWN	DRG NO : CEJZ / TD-100 / 2025	

CONSULTANTS:  

 293 CHHOTI BARANDARI PART 1 - JALANDHAR  
 +91 9878602949  
 thedesignfactory@gmail.com

AAD (ARCH)  
  
 DIRECTOR (ARCH)  
 for CHIEF ENGINEER