




DETAILS AT 'F'
SCALE : 1:5

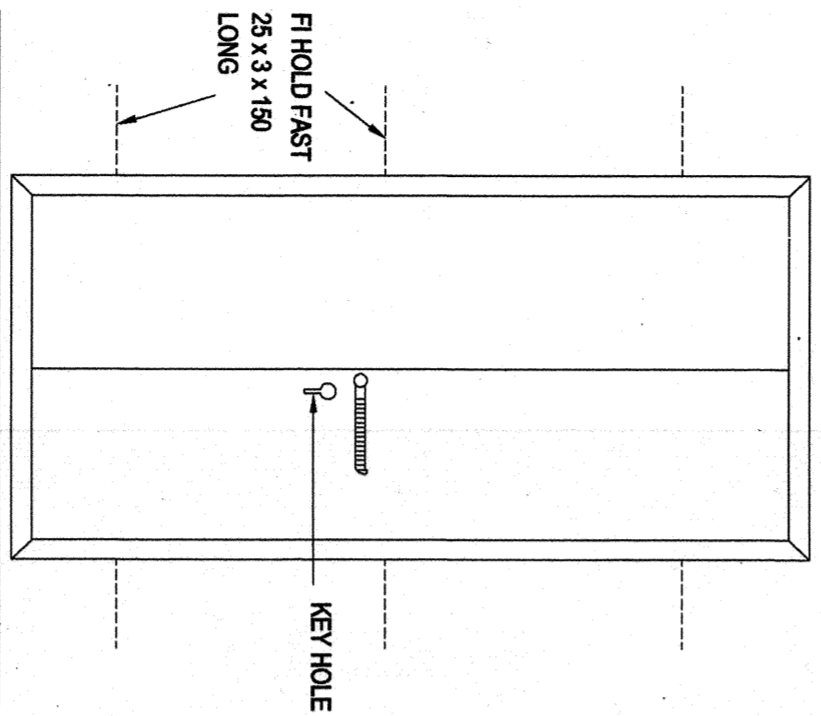


ELEVATION
SCALE : 1:20

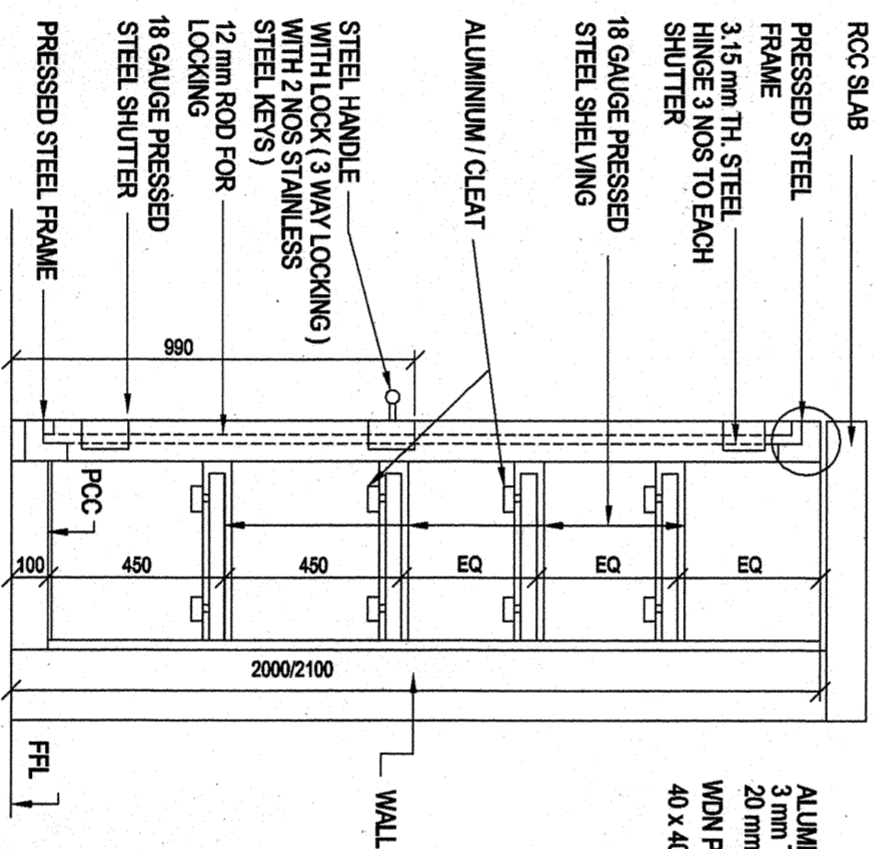


SECTION 'A-A'
SCALE : 1:20

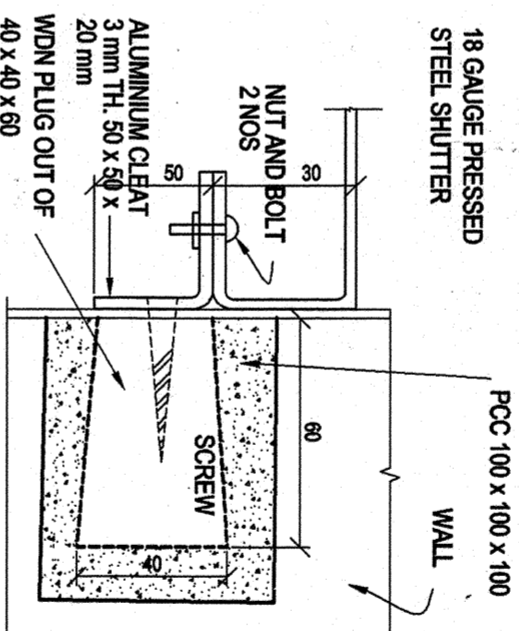


FIXING DETAIL OF SHELVING TO WALL
SCALE : 1:20

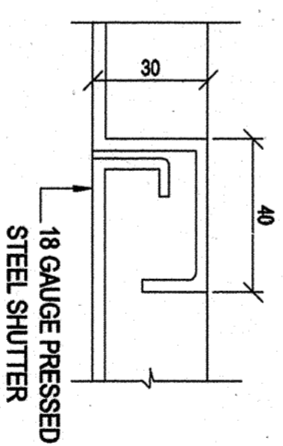

DETAIL AT 'E'
SCALE : 1:20

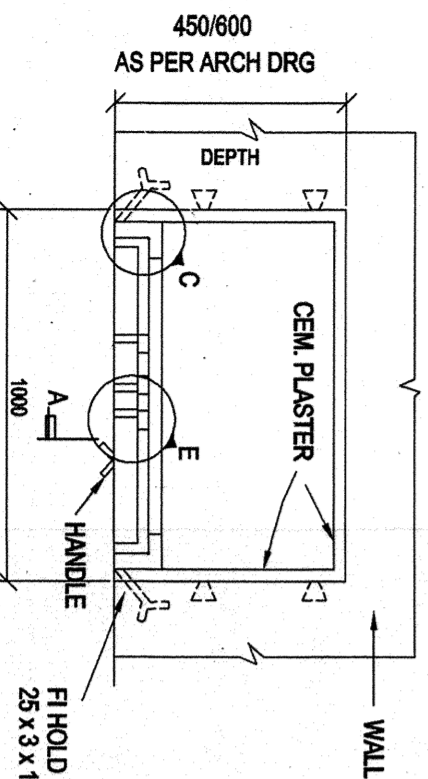

PLAN OF CB-1
SCALE : 1:20

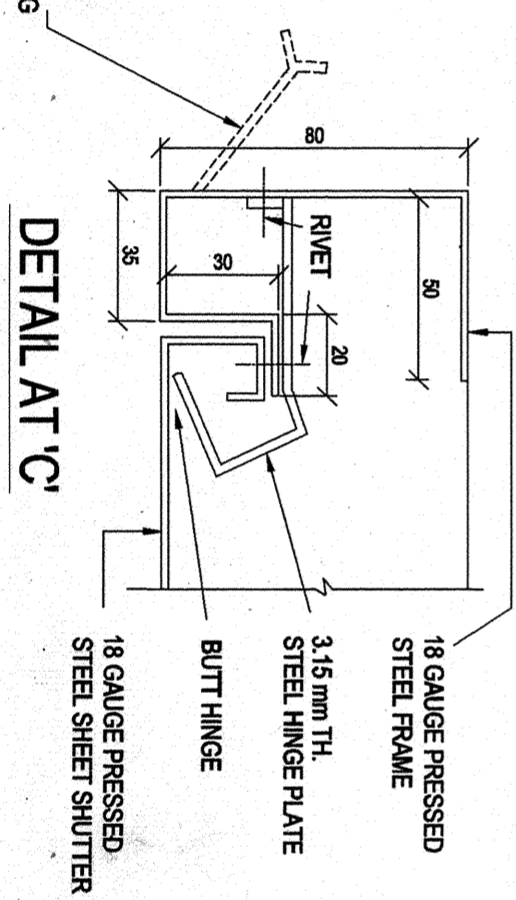

DETAIL AT 'C'
SCALE : 1:20

DRG. NO. CEPZ/93/TD/16M SHEET NO. 1/1

NOTES

- 1 CONTRACTOR TO CHECK AND VERIFY ALL DIMENSIONS BEFORE EXECUTION OF THE WORK
- 2 FIGURED DIMENSIONS SHALL BE FOLLOWED
- 3 ALL DIMENSIONS ARE GIVEN IN MILLIMETERS UNLESS OTHERWISE STATED
- 4 ALL INTERNAL PLASTERED WALL SURFACES OF CB SHALL BE FINISHED WITH TWO COATS OF OIL BOUND DISTEMPER OVER ONE COAT OF PRIMER
- 5 ALL JOINTS WELDING / FIXING SHALL BE DONE IN ACCORDANCE WITH THE STANDARD WORKMANSHIP AND SPECIFICATIONS
- 6 ALL WELDED CONSTRUCTION AND STEEL WORK SHALL BE PAINTED WITH OLIVE GREEN OR SILVER GREY SYNTHETIC ENAMEL FINISH OVER A COAT OF PRIMER OR RESURFED SHADE INTERNALLY AND EXTERNALLY
- 7 SHUTTERS SHALL BE PROVIDED WITH A CHROMIUM PLATED HANDLE AND THREE WAY LOCKING DEVICE

TRUE COPY

TRACED IN THE OFFICE OF CHIEF ENGINEER PUNE ZONE PUNE

TRACED BY	MR. P. V. JADHAV	CHECKED BY	<i>[Signature]</i>
DATE	13/09/97		AA (Smt V.V. Kulkarni)

DETAIL OF CUP BOARD WITH STEEL FRAME & STEEL SHUTTERS (CB-1)

DRN	MSAL	CHIEF ENGINEER	DATE
TCD	-	PUNE ZONE	19.6.93
CAL	sdl	PUNE	SCALE
CKD	sdl		AS SHOWN

sdl xxx
TECH OFFICER

sdl xxx

DRAWING	COMPARED
D. B. GAIKWAD	R. Rana sdi
05/06/2003	CHIEF D' MAN

DRG. NO. CEPZ/93/TD/16M	SENIOR ARCHITECT FOR CEPZ PUNE
	SHT. 1/1