



NOTES :-

1. CONTRACTOR TO CHECK & VERIFY ALL DIMENSION BEFORE EXECUTION OF WORK.
2. FIGURED DIMENSIONS SHALL BE FOLLOWED.
3. ALL DIMENSIONS ARE IN MILLIMETRES.
4. EXECUTIVE AUTHORITY SHALL CHECK THE DRG BEFORE TAKING EXECUTION IN HAND.
5. INTERLOCKING BLOCKS SHALL CONFORM TO I.S.-1237.
6. WIDTH OF PAVING SHALL BE AS SHOWN IN MAIN ARCHITECTURAL DRG.
7. THICKNESS OF EACH INTER LOCKING BLOCK SHALL BE 50 MM.

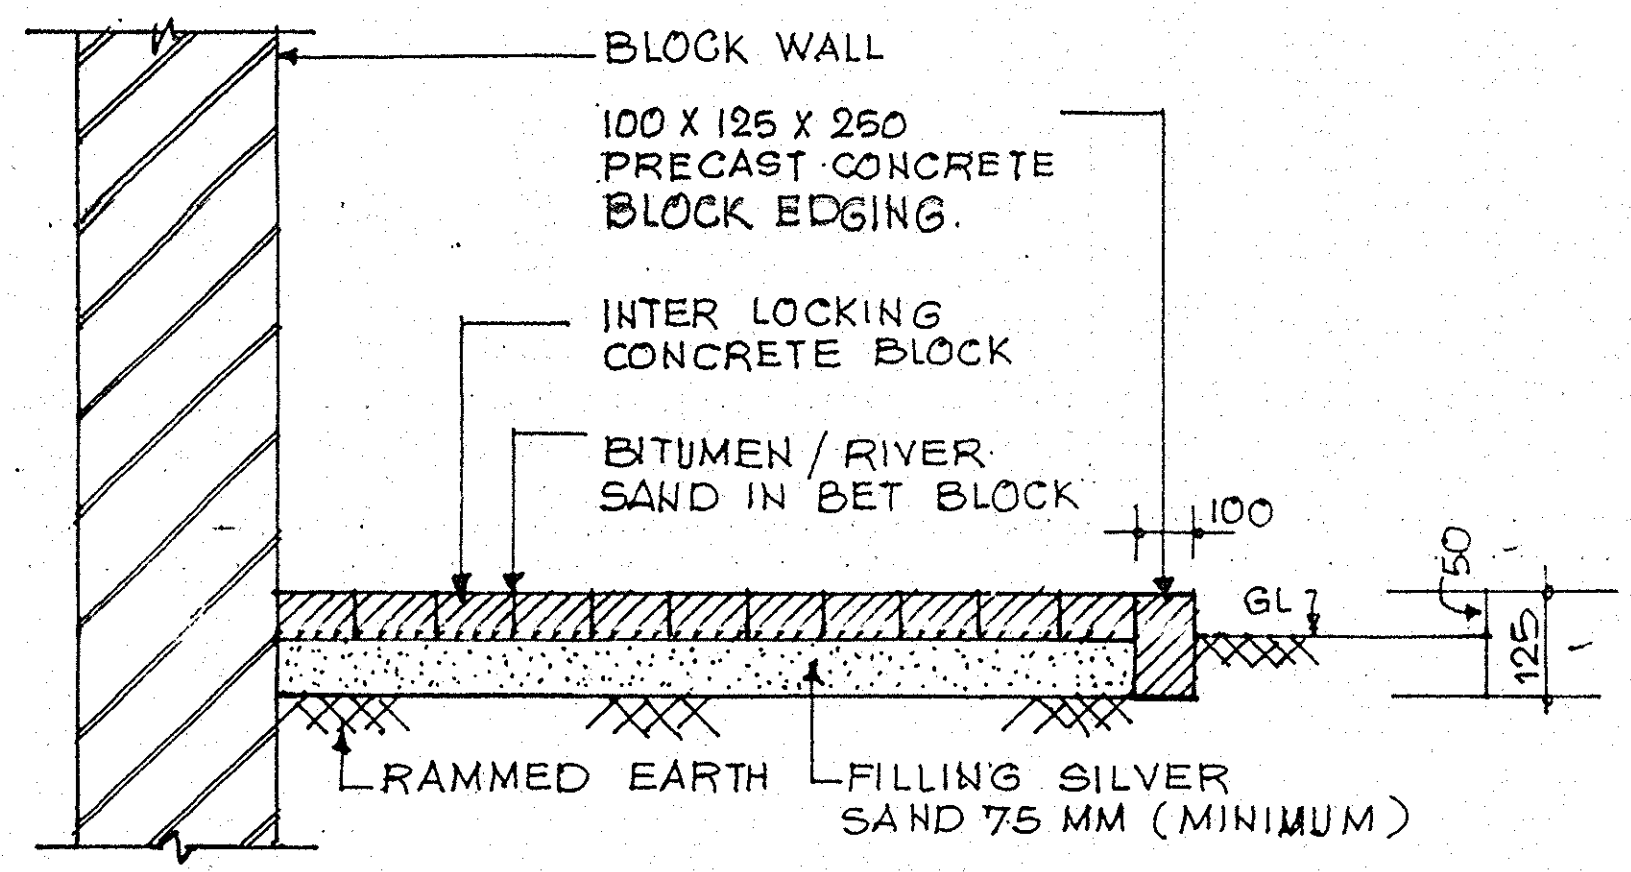

**CROSS SECTION THROUGH PAVING ALONG WITH BRICK WALL**

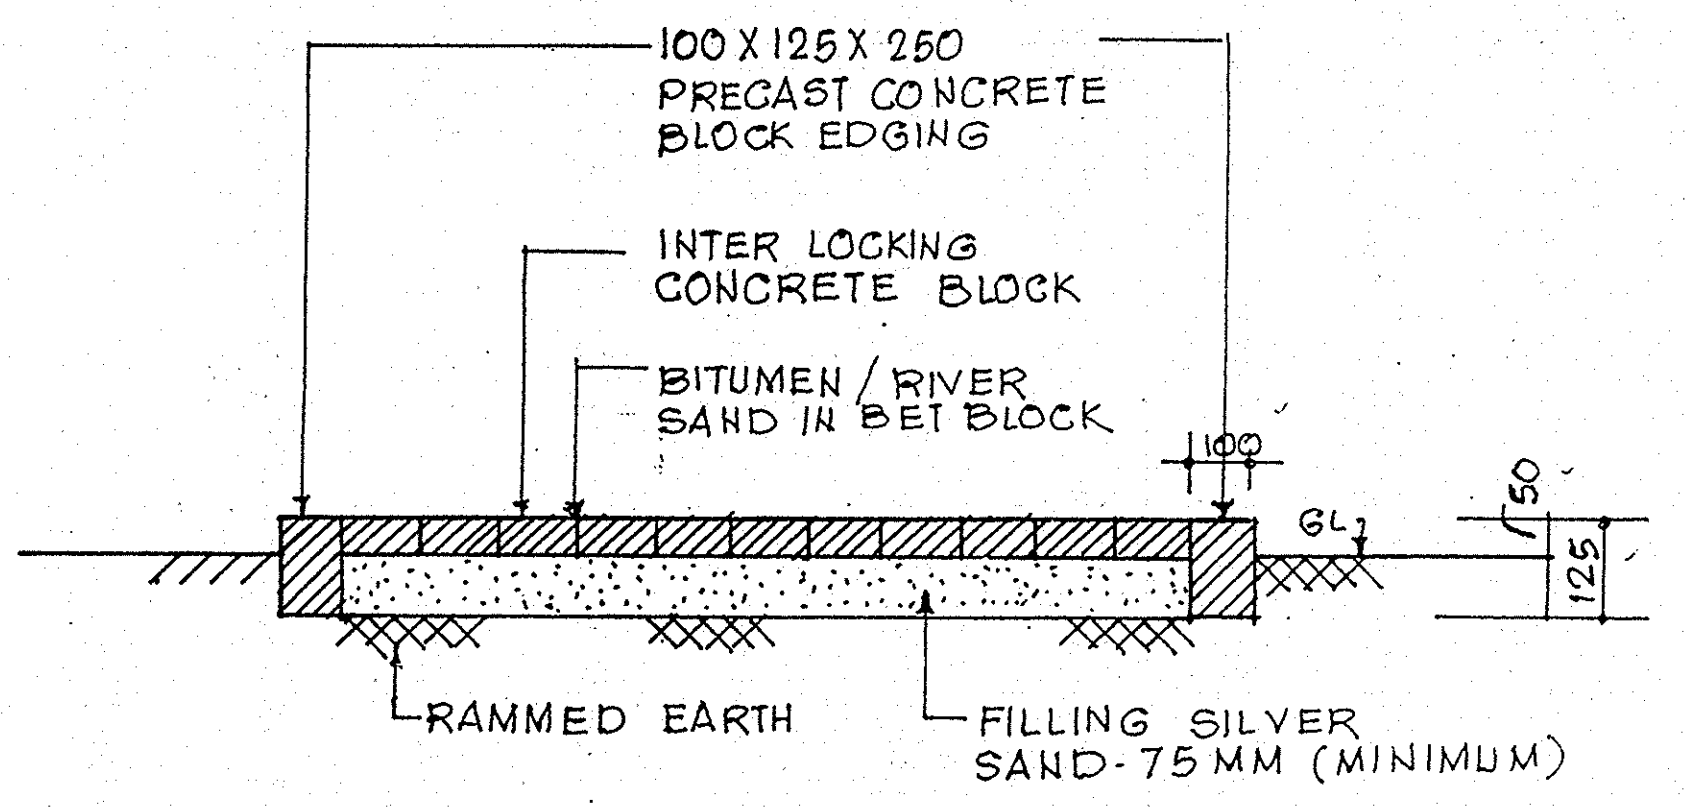

**CROSS SECTION THROUGH PAVING**

INTER LOCKING CONCRETE TILES

SECTIONS

DRN : S. VELHU.	<b>CHIEF ENGINEER PUNE ZONE PUNE</b>	SCALE 1:15
TCP :		DATE 8-10-2001
CKD :		
CD :		

*S. V. Velhu*  
CHIEF D'MAN.

*[Signature]*  
SENIOR ARCHITECT  
FOR CHIEF ENGINEER PUNE ZONE