



Name of work : Construction of Panva Khori faliyu Box type RCC Culvert on local kotar at Village-Panva, Ta :-Dharampur, Dist.-Valsad.

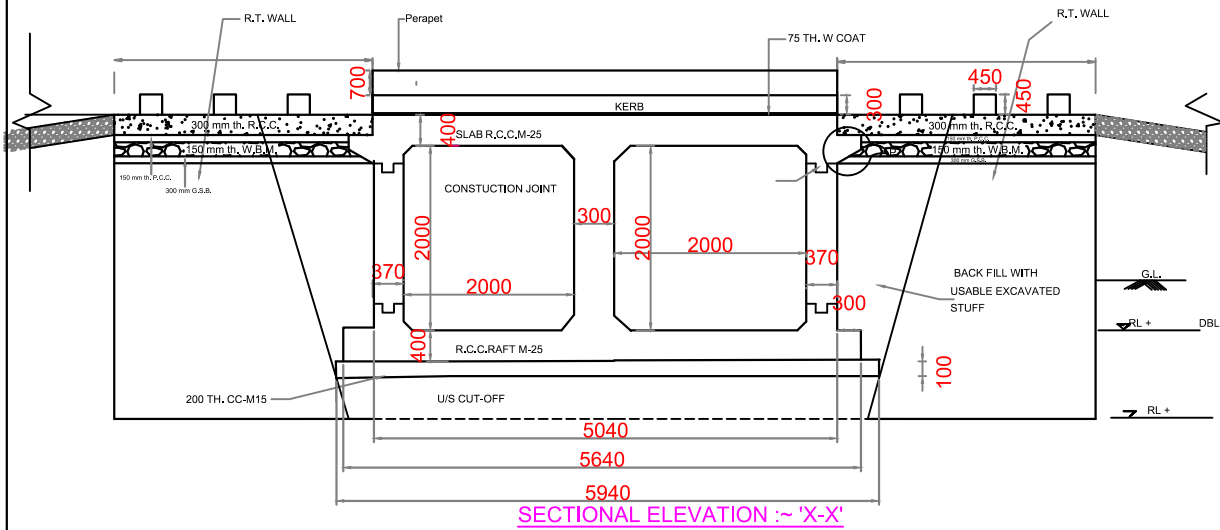


SECTIONAL ELEVATION :~ 'X-X'

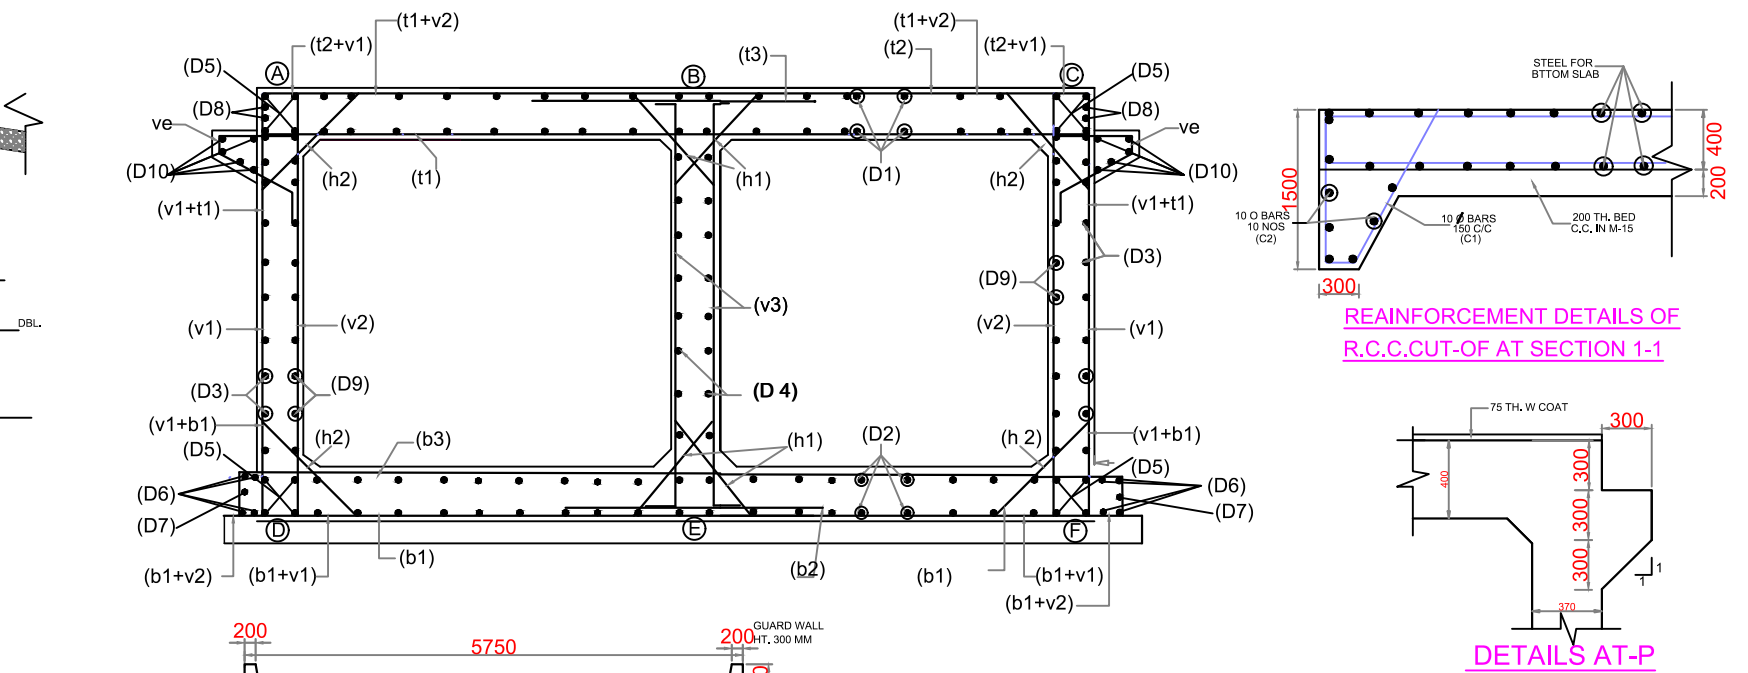


REINFORCEMENT DETAILS OF R.C.C.CUT-OFF AT SECTION 1-1


DETAILS AT-P

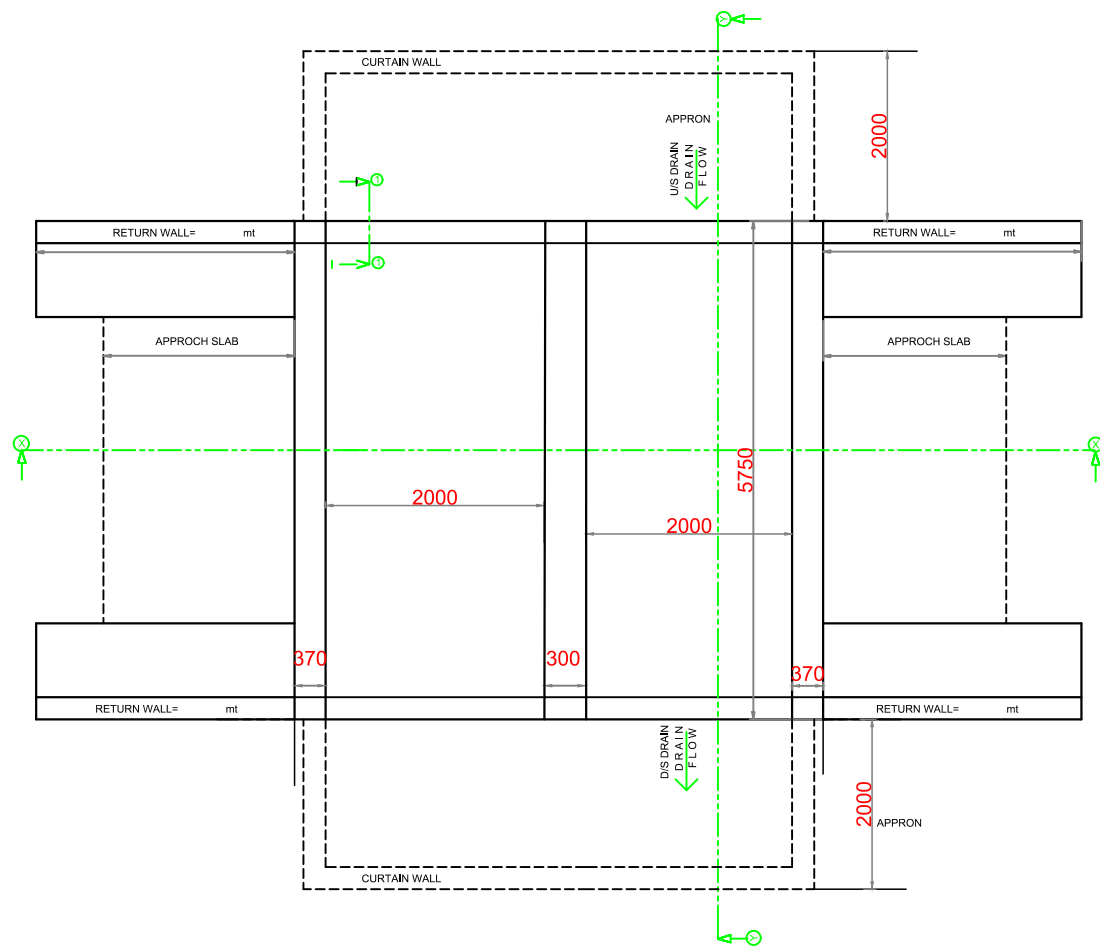



PLAN

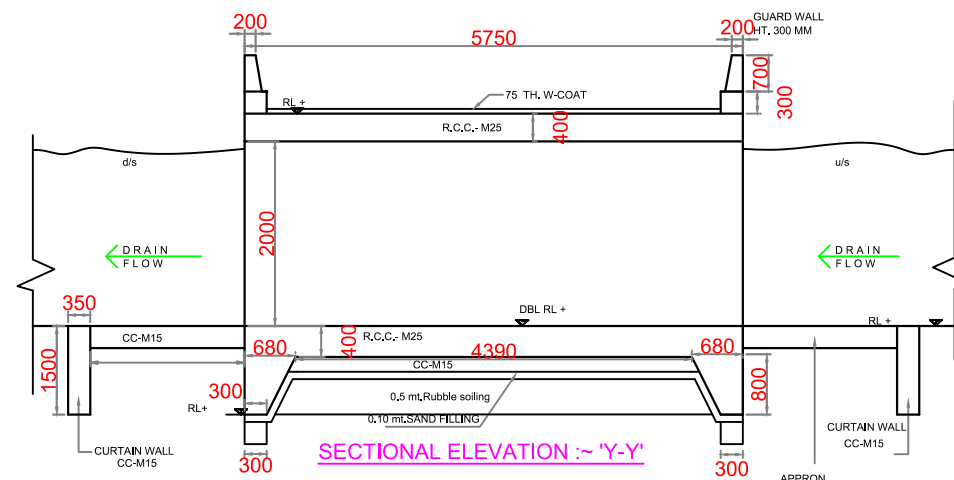

SECTIONAL ELEVATION :~ 'Y-Y'

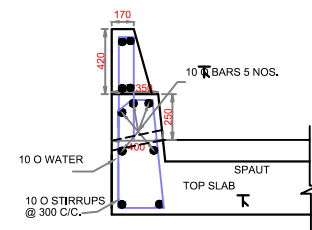

REINFORCEMENT DETAILS OF KERB & GUARD WALL (Section a-a)

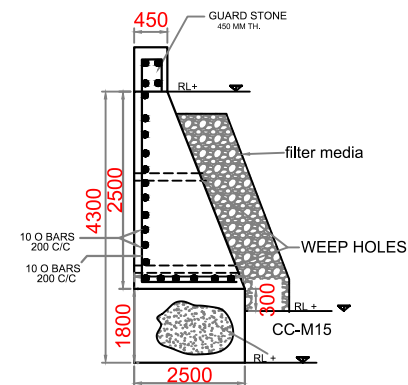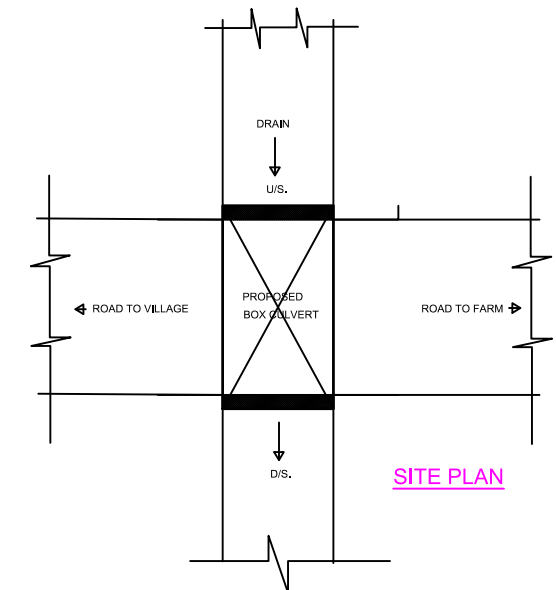RETURN WALL SECTION C-C

SITE PLAN

ALL DIMENSIONS ARE IN MM

Deputy Executive Engineer
D'Ganga Quality Control Sub Division
Dharampur

Executive Engineer
D'Ganga Canal Distry Division No.3
Balitha (Vapi)