
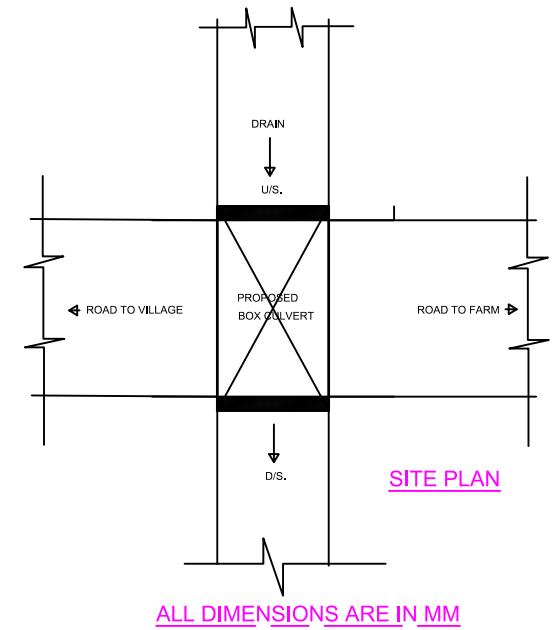
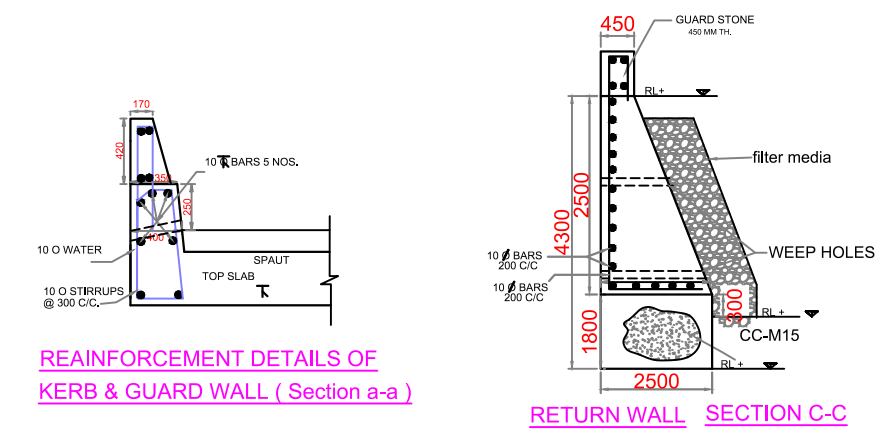
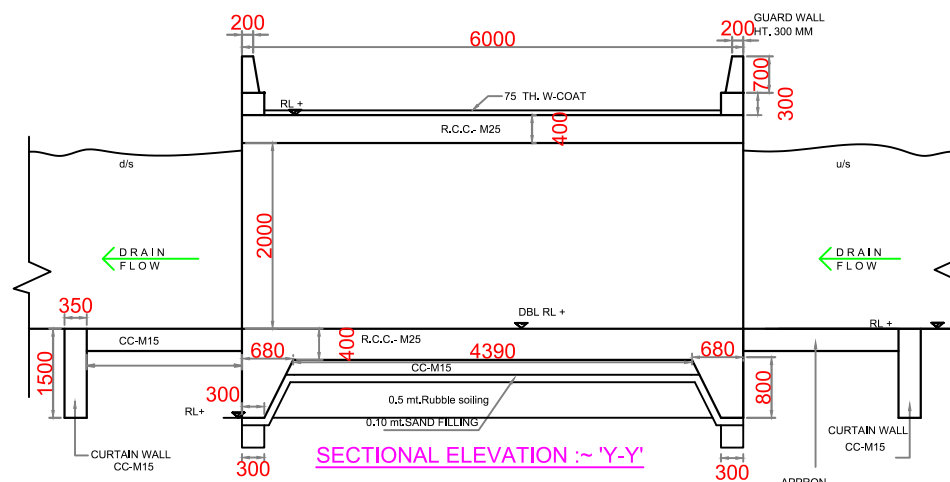
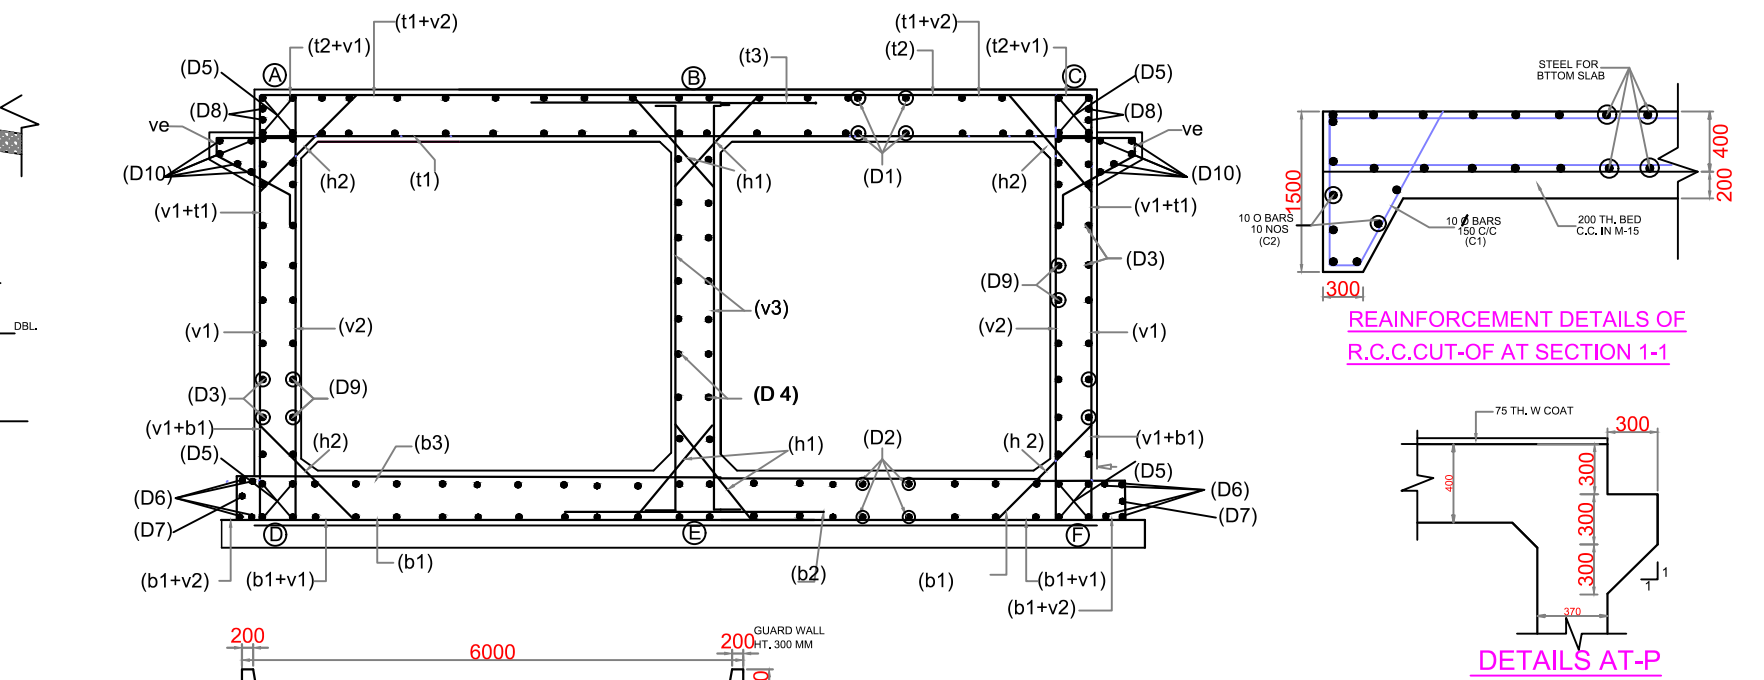
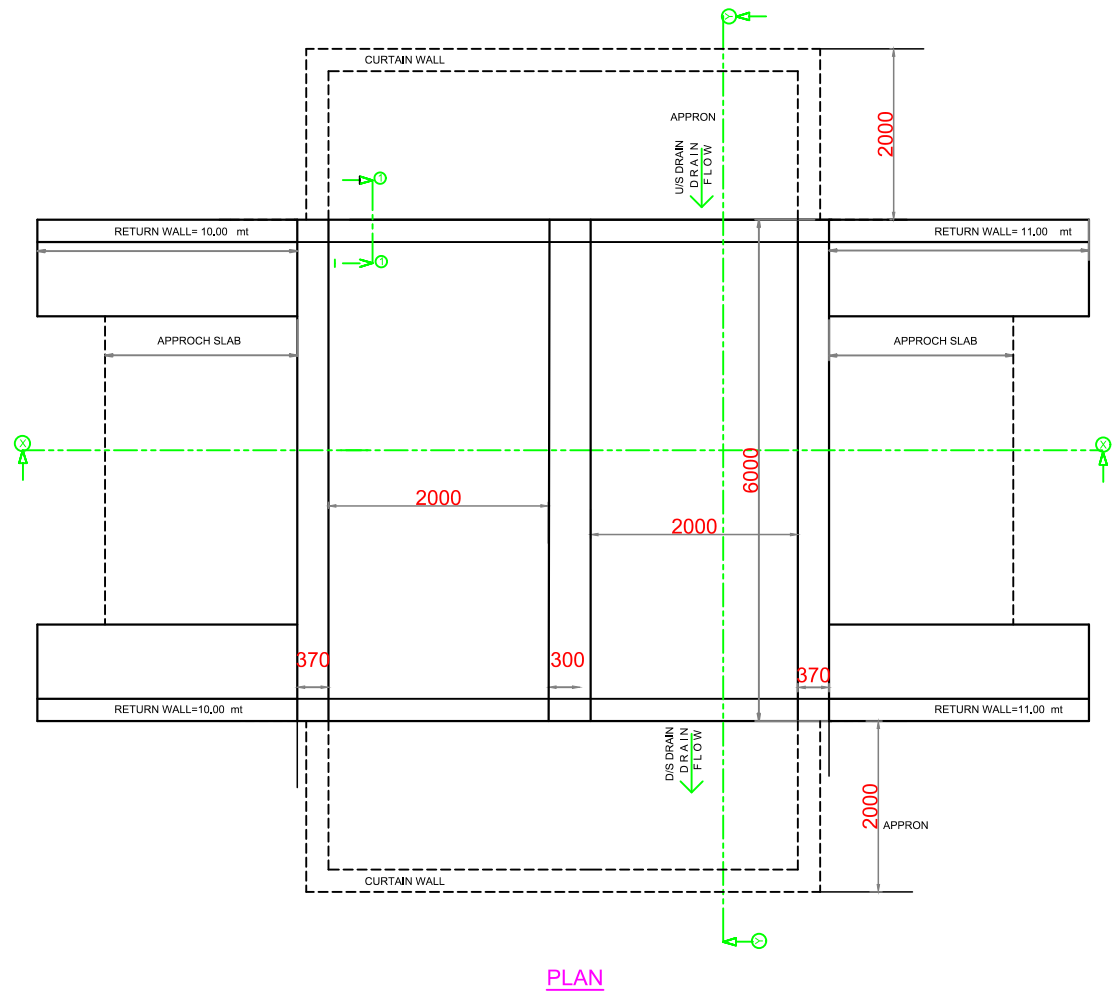


Name of work :Construction of Panva Pipal faliyu-2 Box type RCC Culvert on local kotar at Village-Panva, Ta :-Dharampur, Dist.:-Valsad.

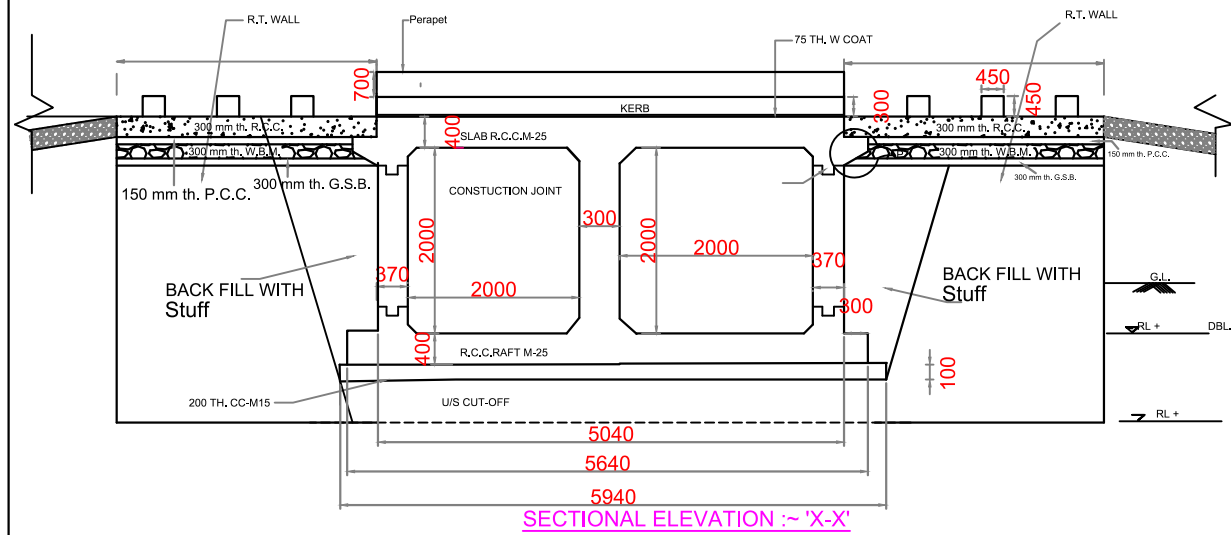

Deputy Executive Engineer
D'Ganga Quality Control Sub Dn
Dharampur

Executive Engineer
D'Ganga Canal Distry Division No.3
Balitha (Vapi)