


NAME OF WORK :- CONSTRUCTION OF SHORT SLAB CONCRETE PAVEMENT ROW-18 M OF SURAT  
 DISTRICT IN THE STATE OF GUJARAT.

PROPOSED RIGHT OF WAY

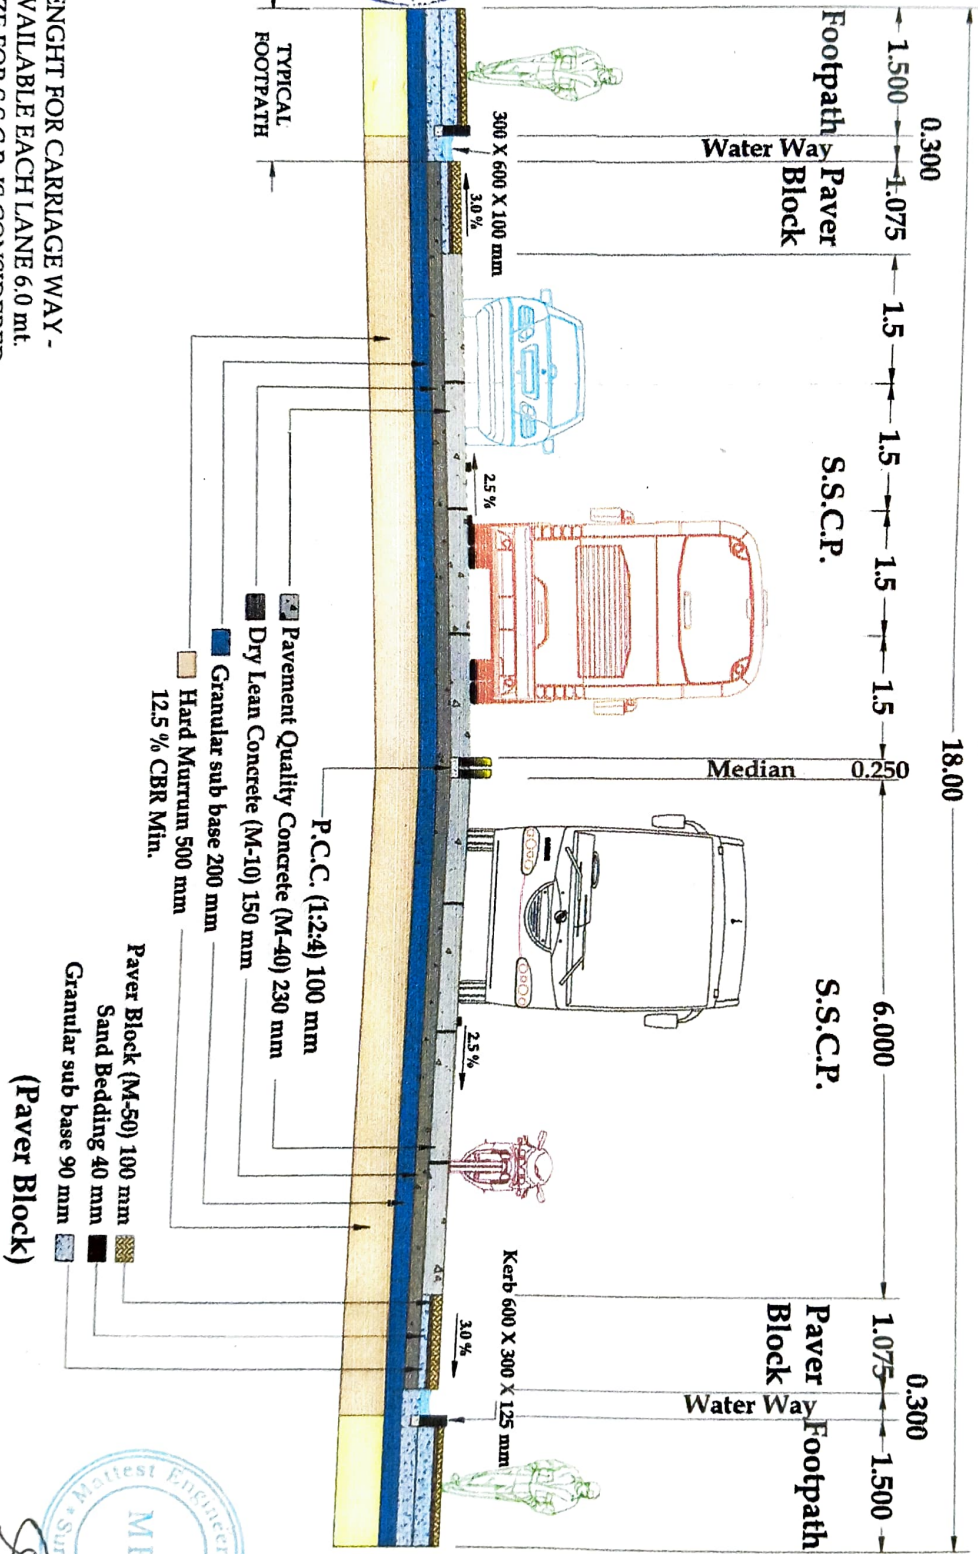

- TOTAL LENGTH FOR CARRIAGE WAY - 12.0 mt. AVAILABLE EACH LANE 6.0 mt.
- PANEL SIZE FOR S.S.C.P. IS CONSIDERED AS 1.5 X 1.5 mt.

16/07/24  
 [Signature]



Check & Found O.K.

