


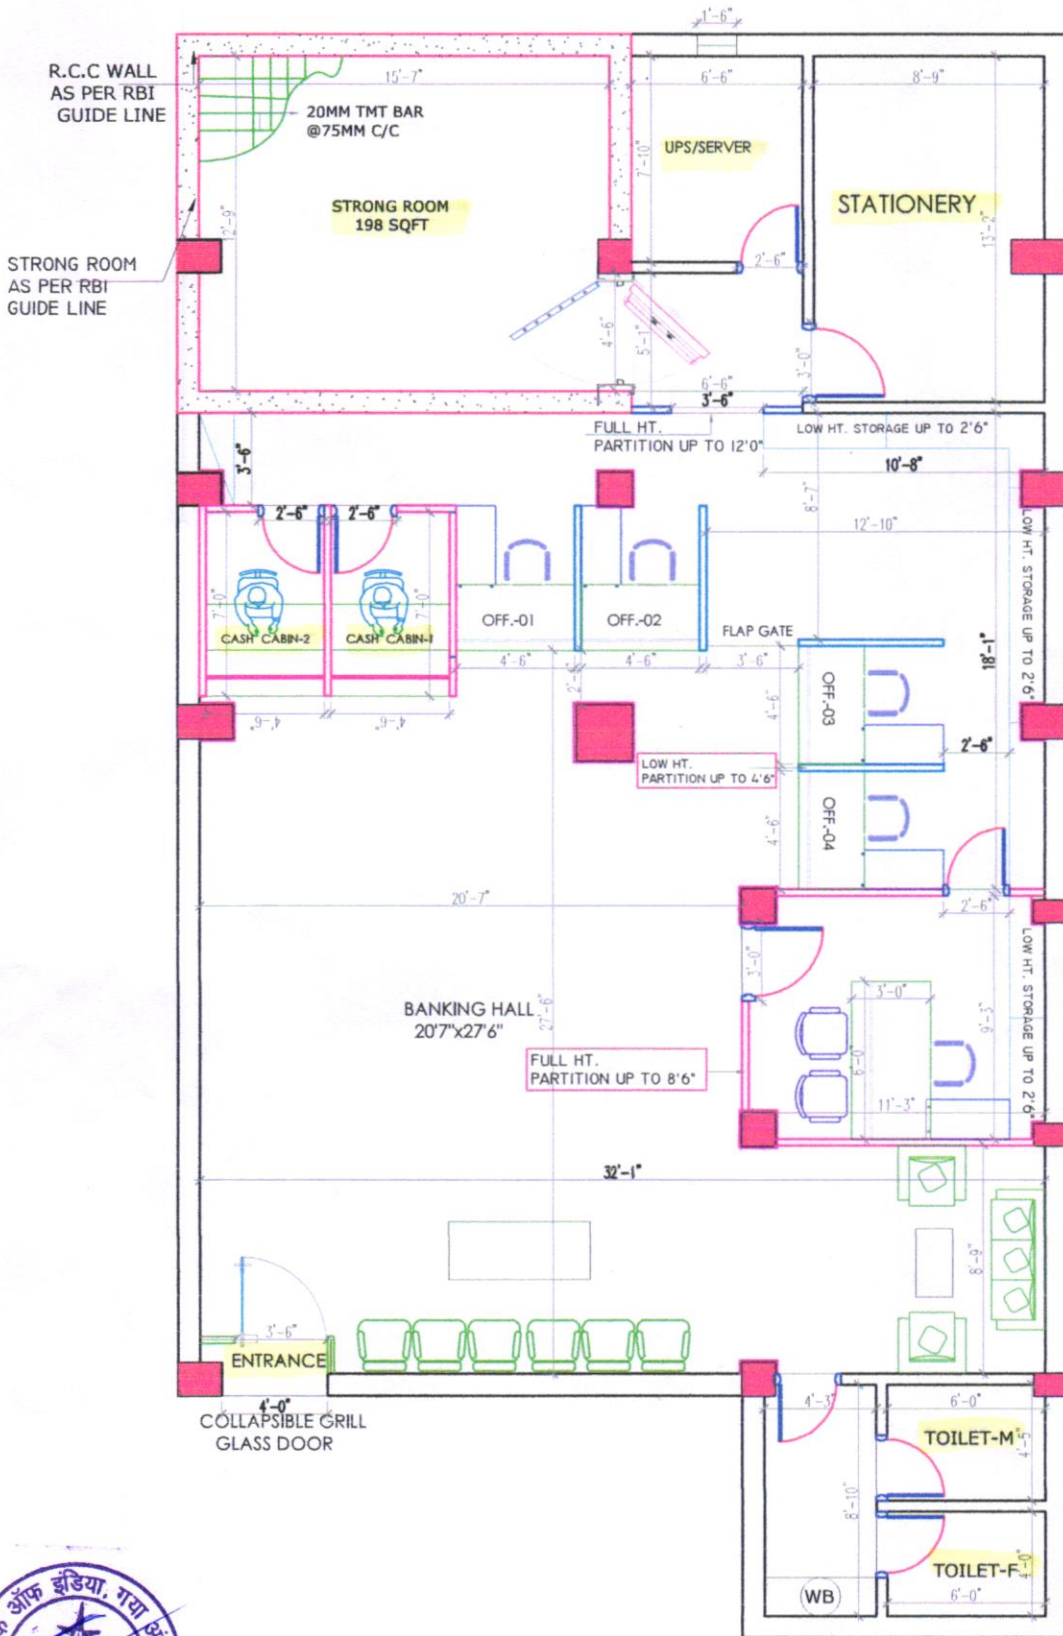

BRANCH AT FIRST FLOOR
Celing hight-12'0"

Notes :	Architects :	Drawing Title:- BANK OF INDIA DAUDNAGAR BRANCH	REVISIONS :	Date:-	Checked by:	NORTH :
	Consultants :			Client : BANK OF INDIA	13-01-2026	
THE OWNER/BUILDER WILL NOT BE ALLOW FOR ANY DEVIATION FROM THE SANCTIONED PLAN FOR THE CONSTRUCTION . IF ANY DEVIATION IS FOUND DURING THE CONSTRUCTION OR AT ANY TIME , THE ENTIRE STRUCTURE WILL BE TREATED AS UNAUTHORIZED AND THE OWNER/ BUILDER WILL BE LIABLE FOR LEGAL ACTION . THE OWNER WILL KEEP A COPY OF SANCTIONED PLAN AT THE SITE DURING THE CONSTRUCTION .	SPACE DESIGN ARCHITECT, INTERIORS, INTERIOR & LANDSCAPE DESIGNERS NEAR MAHABIR YATRI VAH (HOSPITAL MAINPORE), RAIPUR, PATNA-41 MOBILE :- 9856040000 / 9856040001 E-MAIL :- bikaasr@gmail.com		Job Title :	Scale:- NTS	Dealt by:	R 1
					DRG. NO:-01	

THIS DRAWING IS THE PROPERTY OF ARCHITECT AND NOT BE RETURNED OR REUSE IT IS SUBMITTED AS CONFIDENTIAL INFORMATION FOR CONSTRUCTION OF THE PROJECT. IT IS NOT TO BE USED FOR ANY OTHER PURPOSE NOR MAY IT BE COPIED OR REPRODUCED WITHOUT OUR AUTHORITY IN WRITING.