


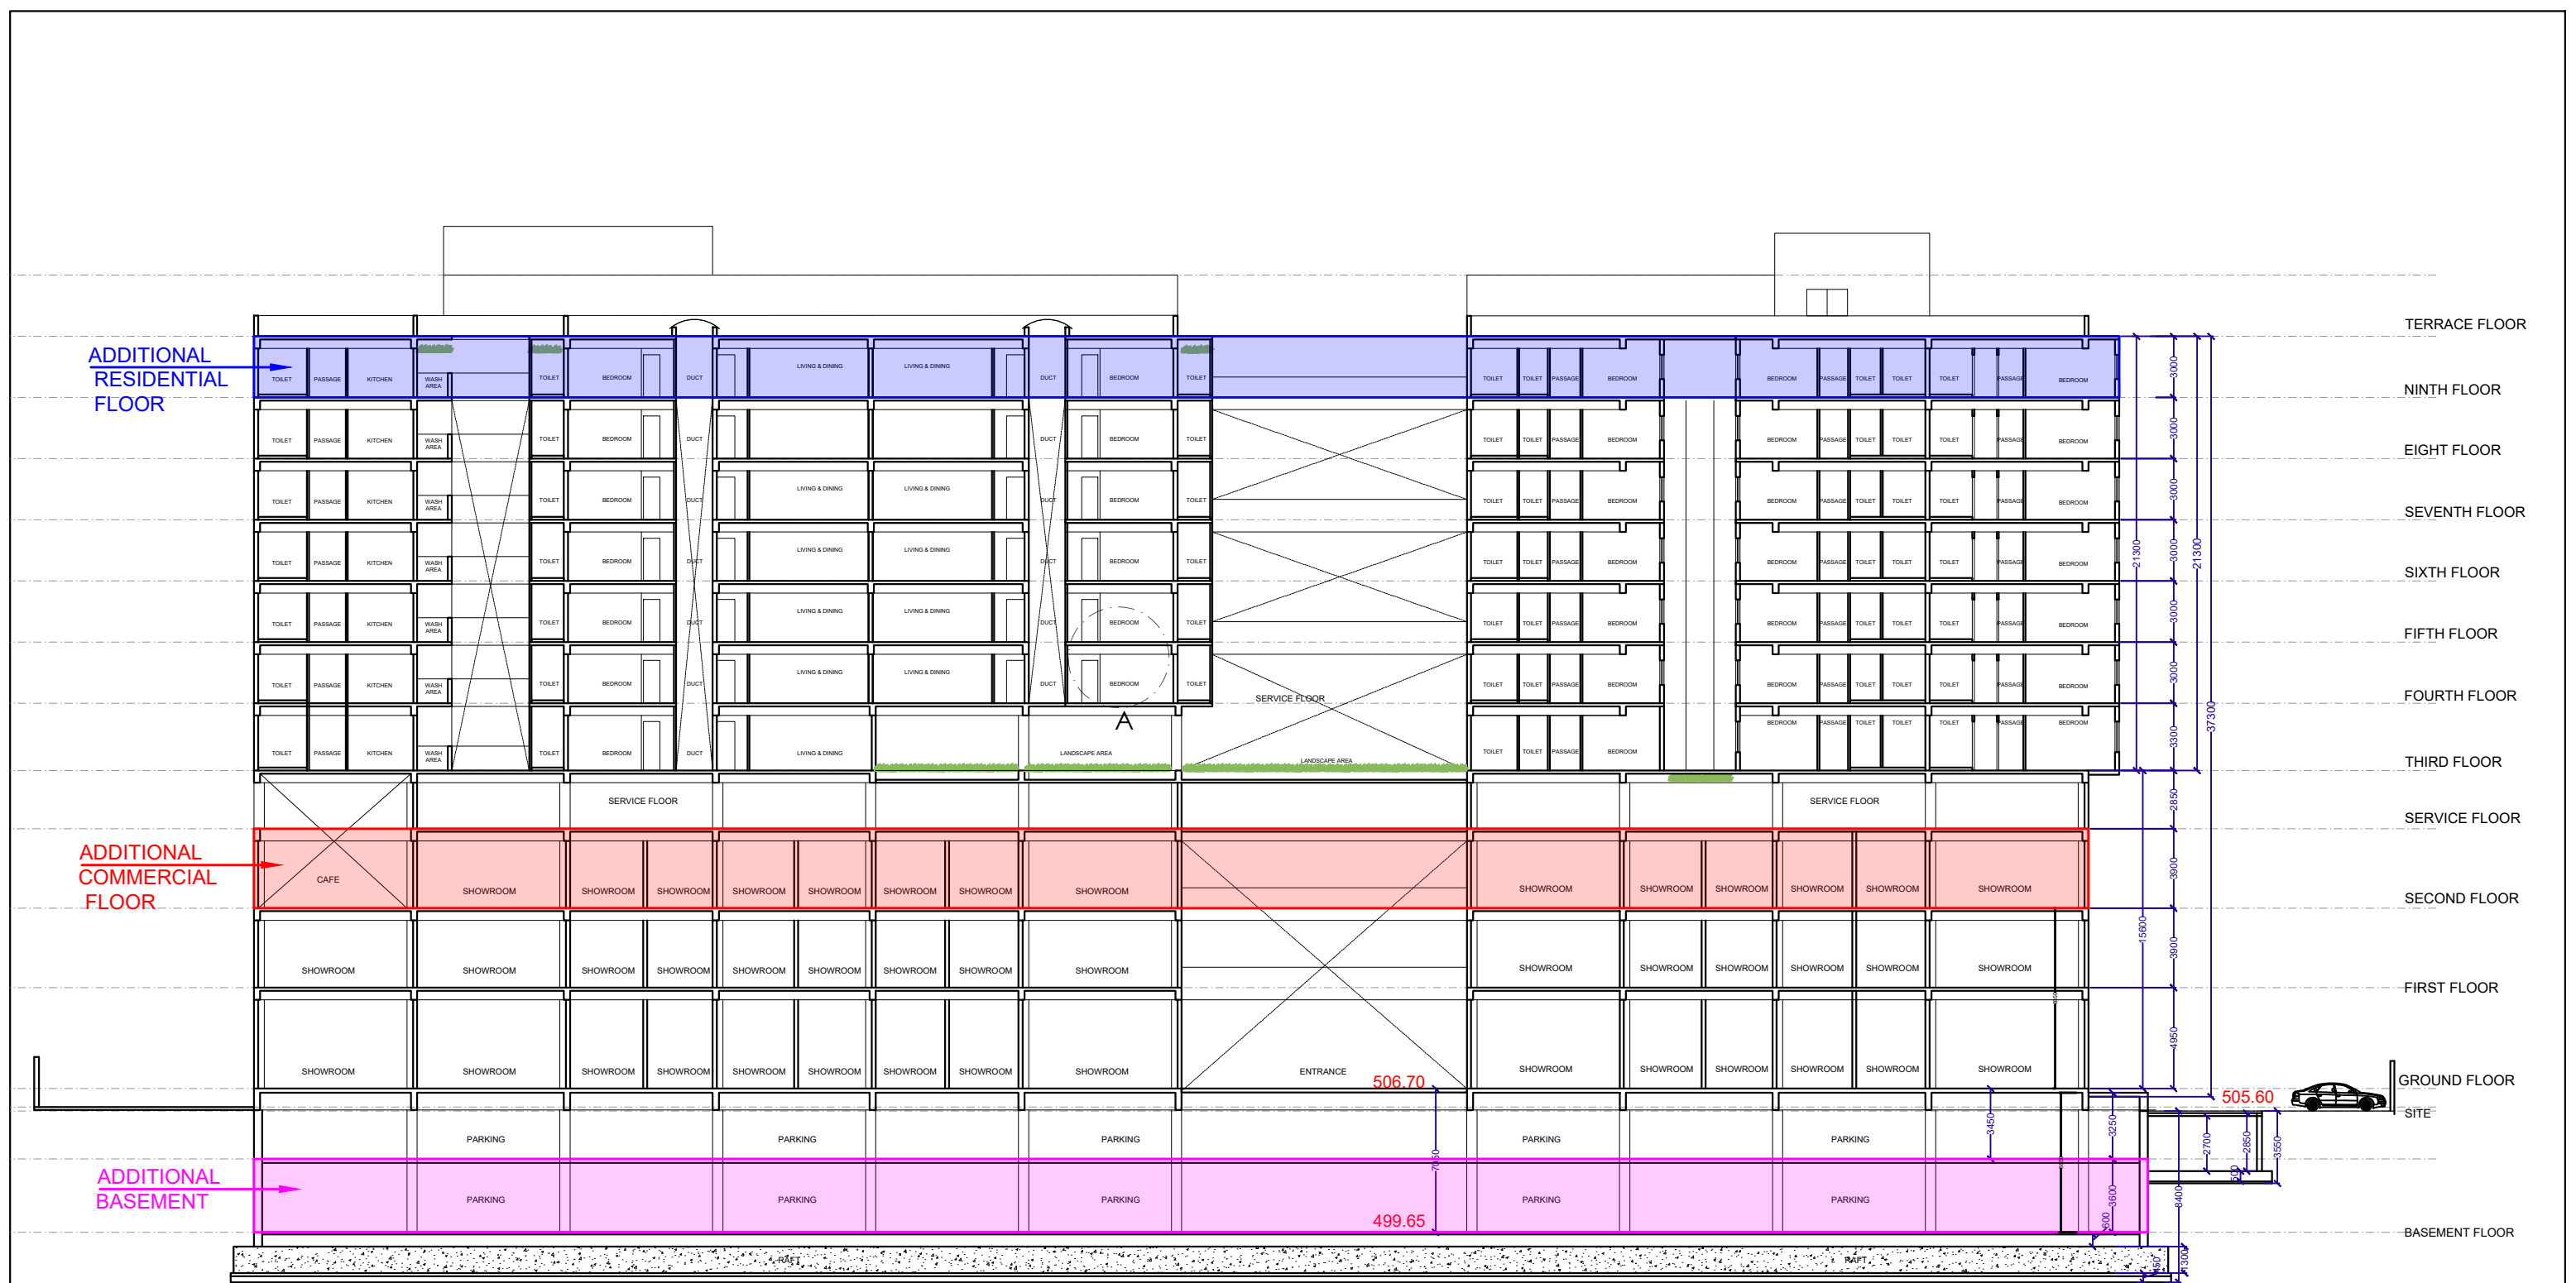

SECTION A-A'



ARCHITECTS & INTERIOR DESIGNERS
NAVNEET DARSHAN
214-215, OLD PALASIA
INDORE (M.P.)
CONTACT: 9329670958
office@nitinshrimali.com

CLIENT:

PROJECT: COMMERCIAL CUM
RESIDENTIAL BUILDING

DWG. TITLE : BUILDING SECTION

NORTH



SCALE

REVISIONS

DATE

DRAWN BY:

CHECKED BY:

AR. NITIN SHRIMALI

DRAWN DATE:

26-10-2024