




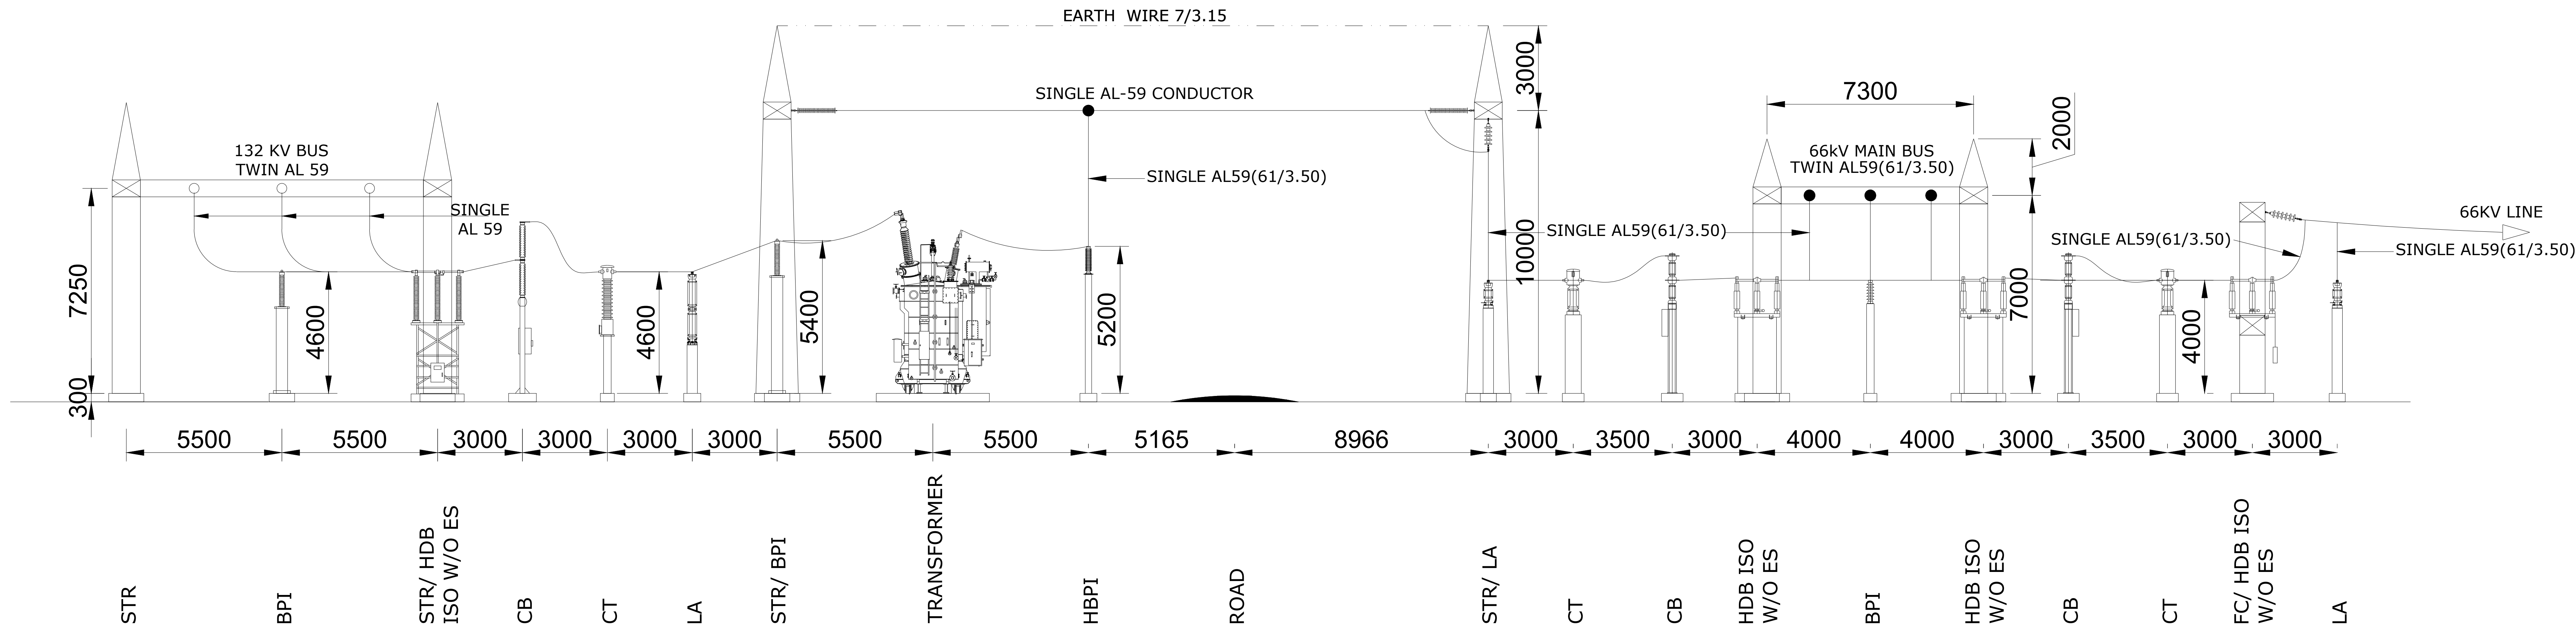


132/66kV TRANSFORMER NO. 2 & 66KV LINE NO. 2
BAY SECTION AT B-B

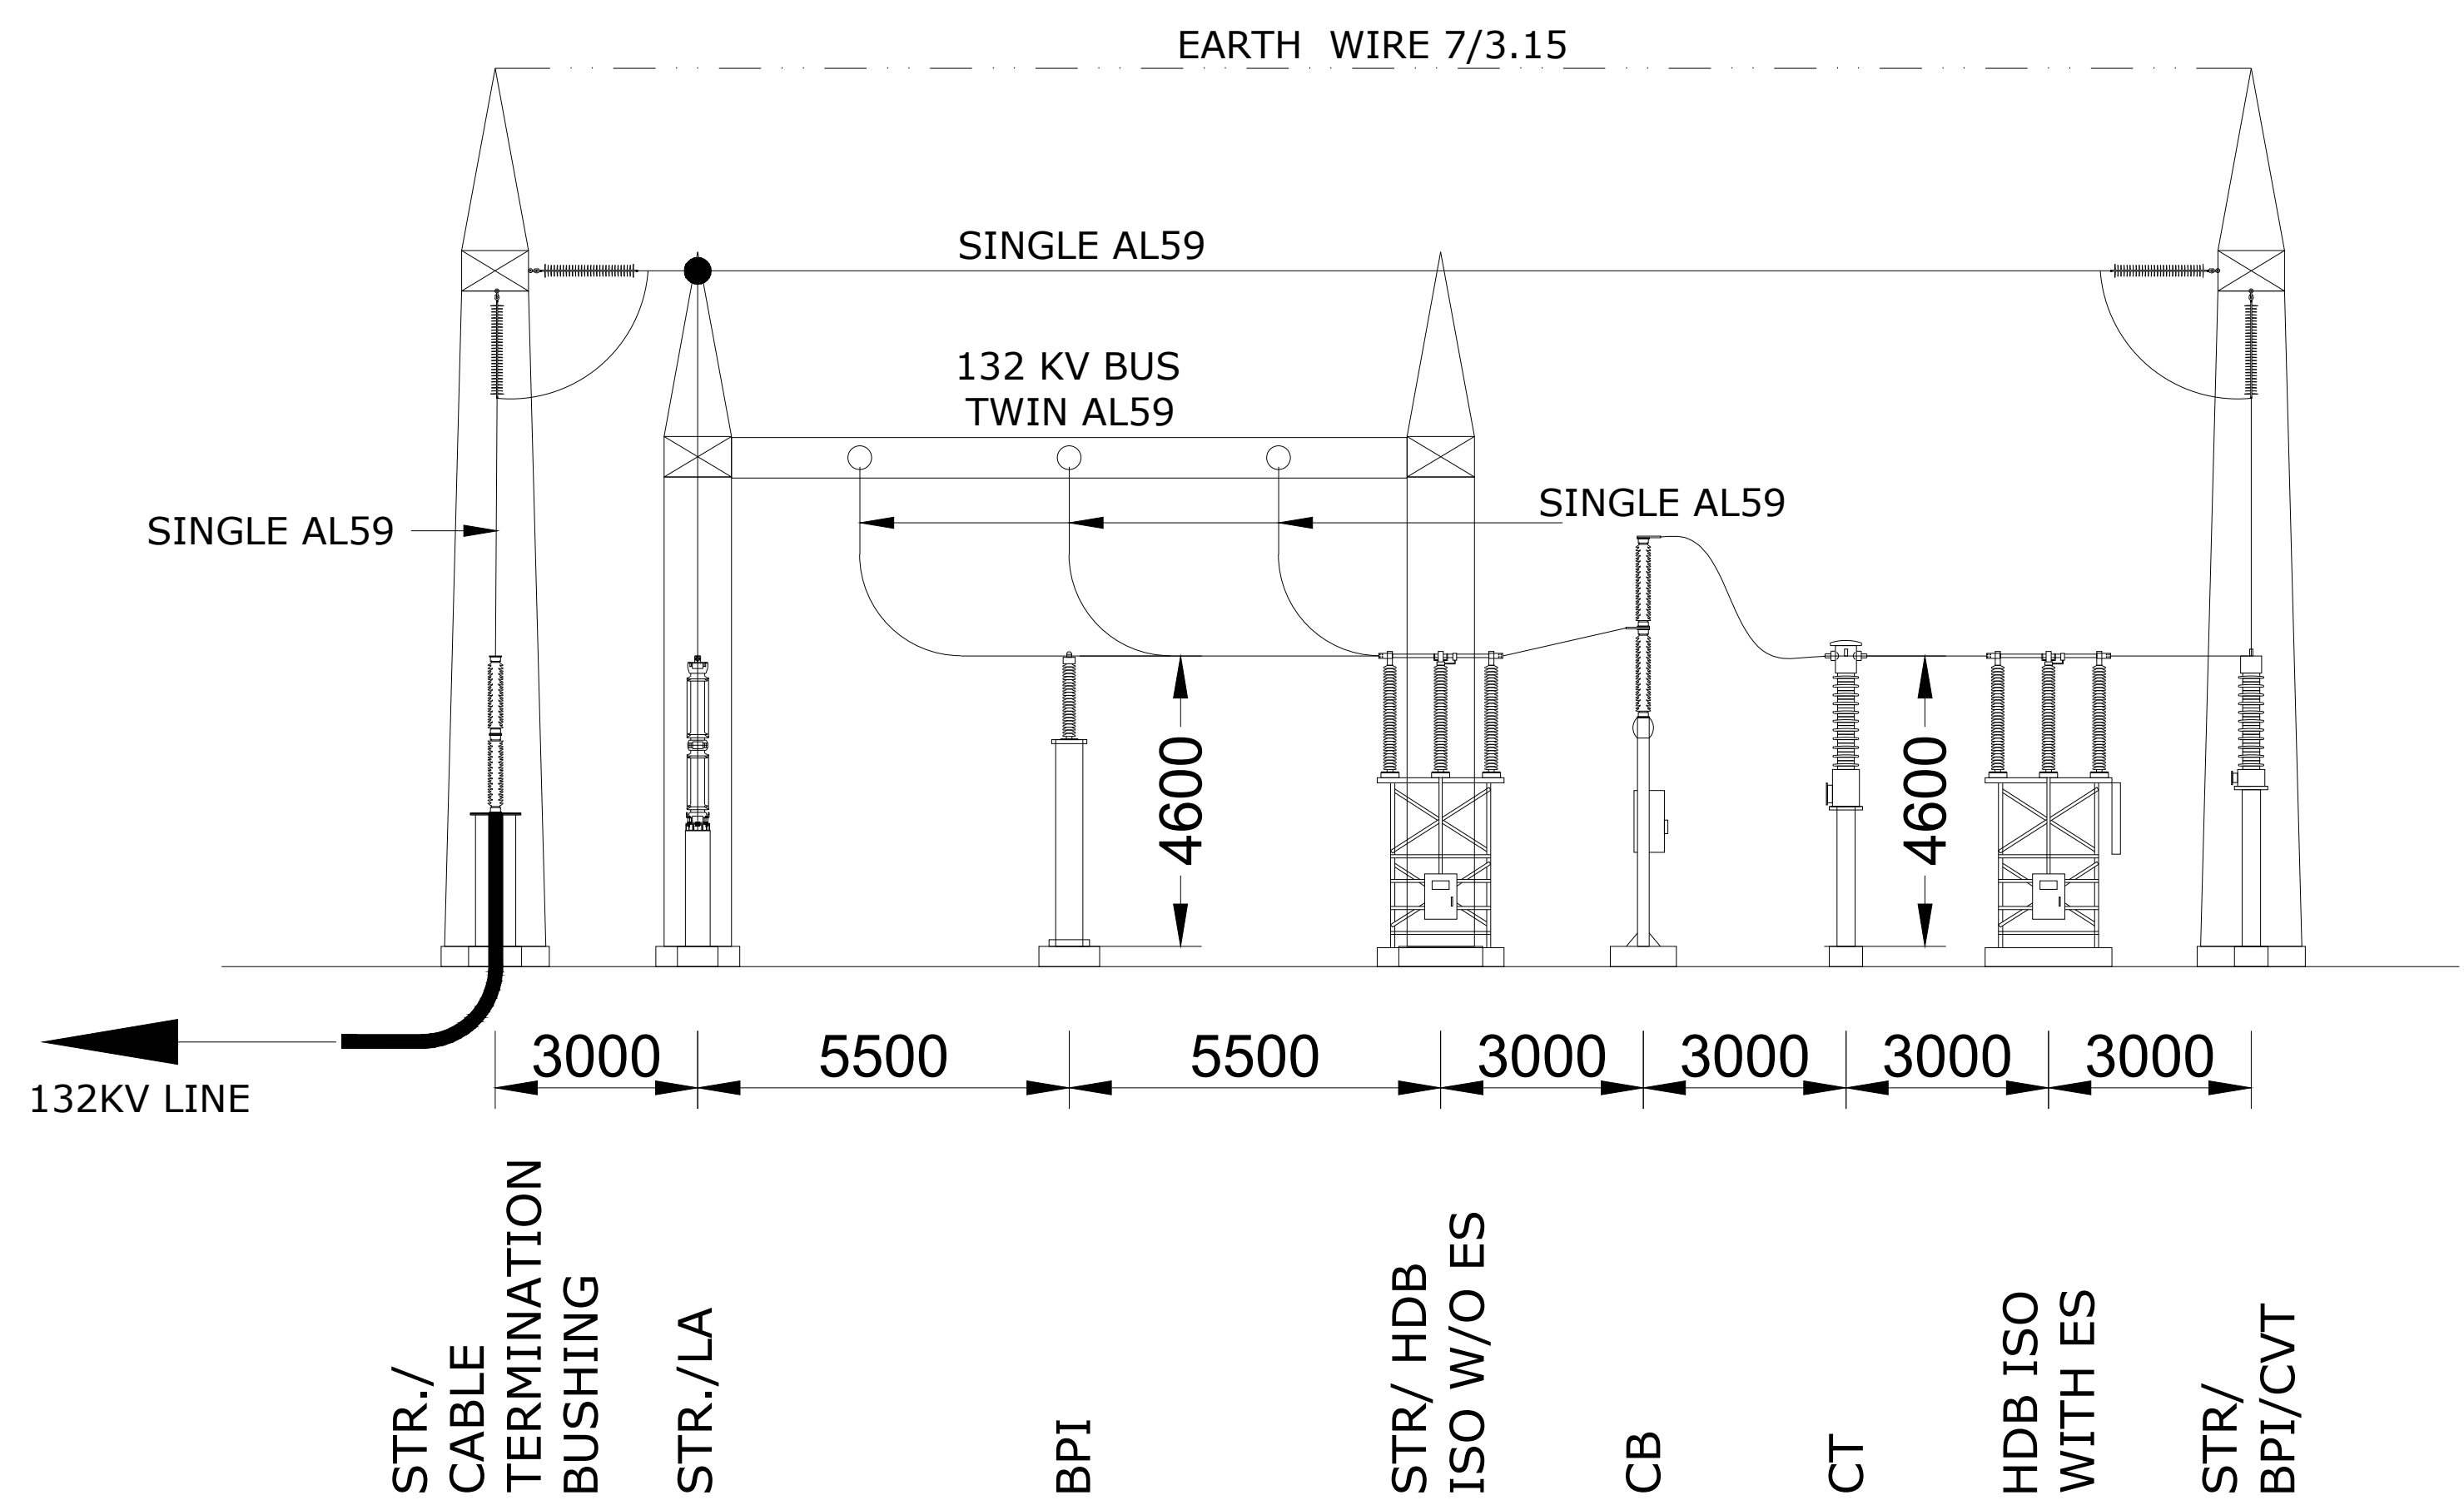


132kV LINE NO. 4 BAY
SECTION AT A-A

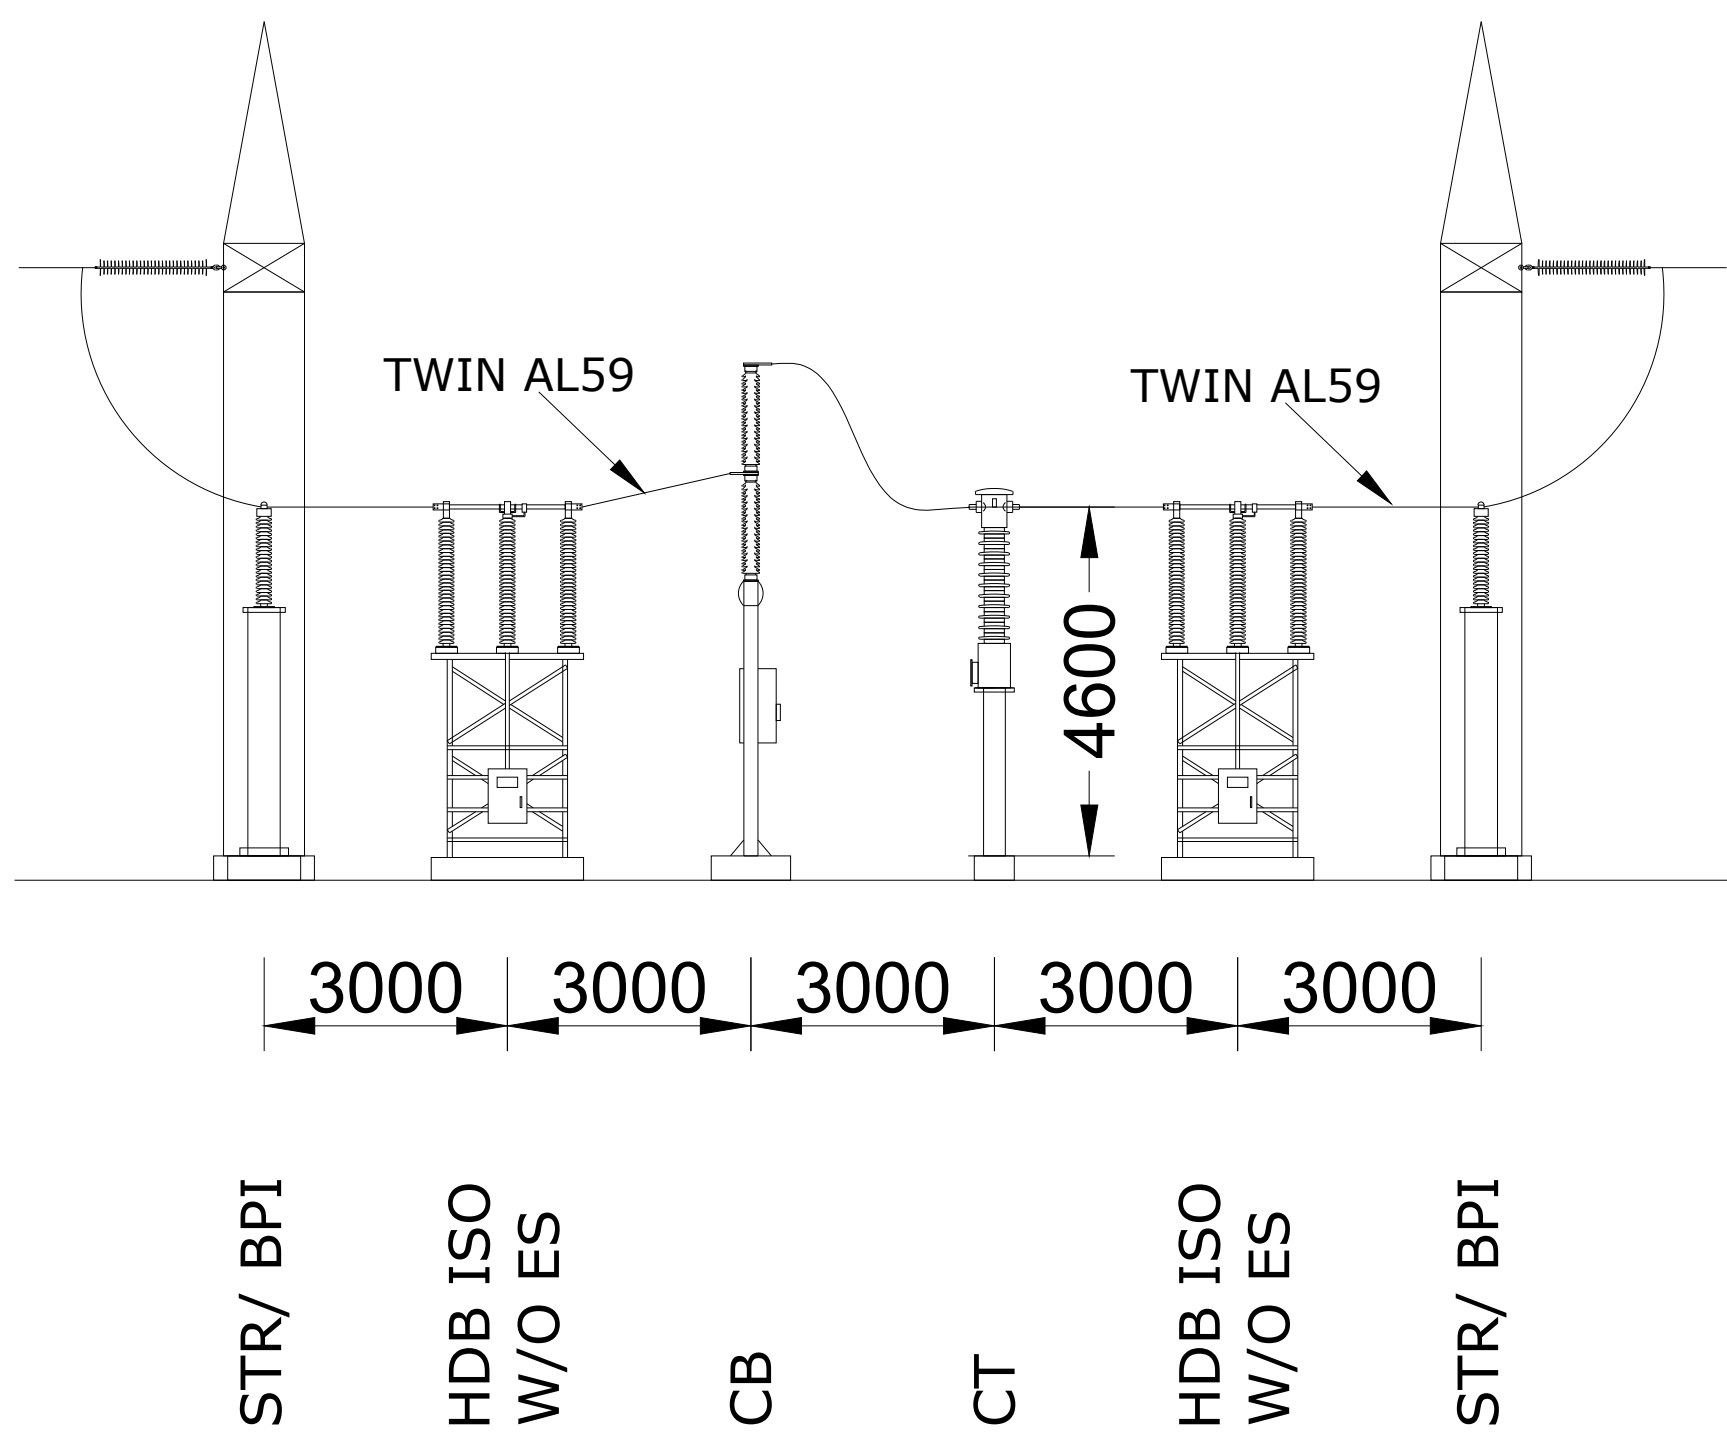

132kV BUS COUPLER BAY
SECTION AT C-C

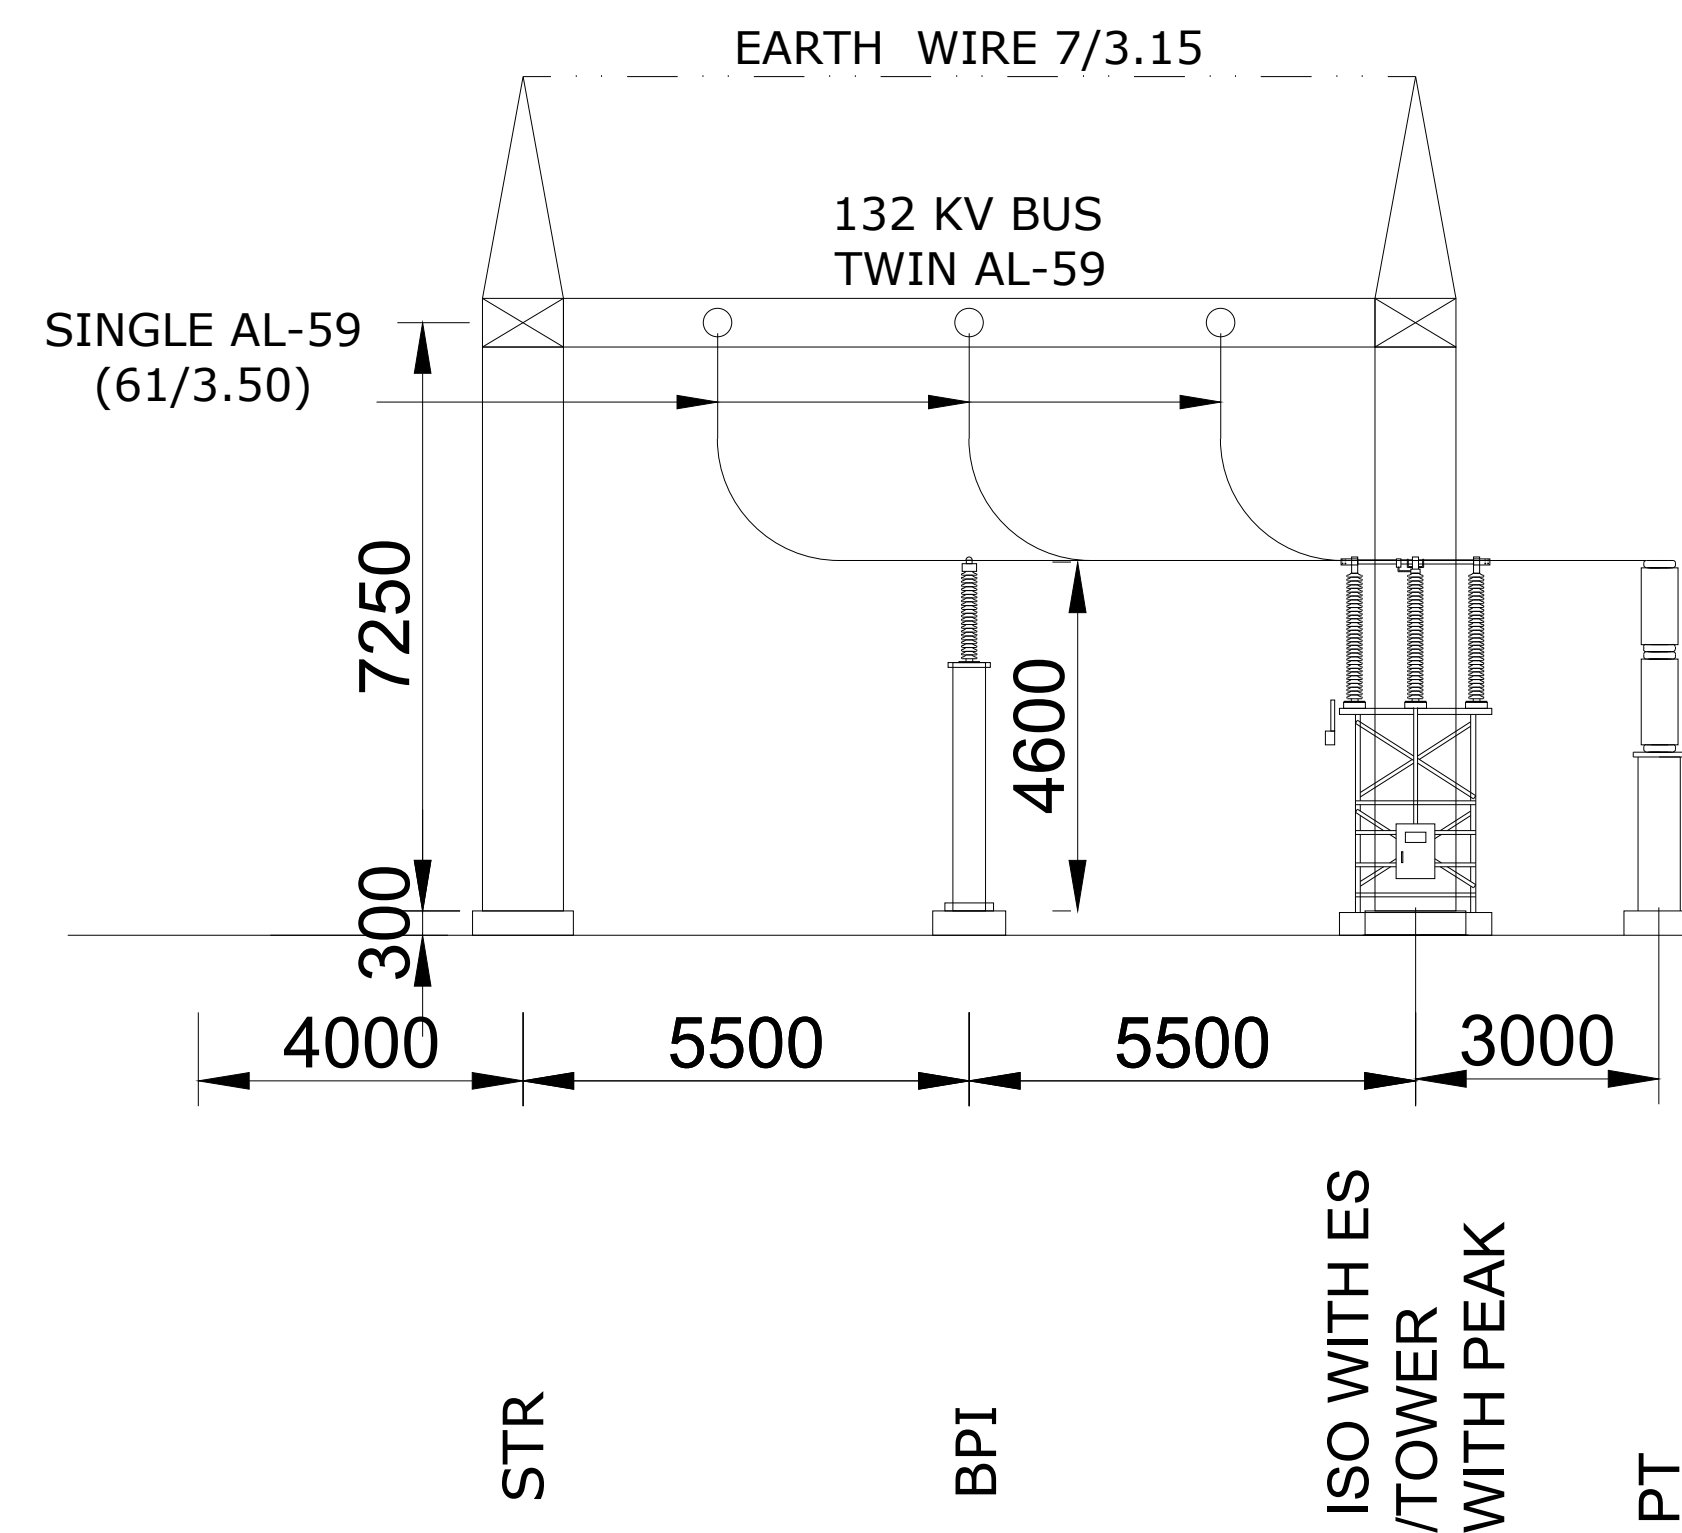

132kV PT BAY SECTION AT D-D

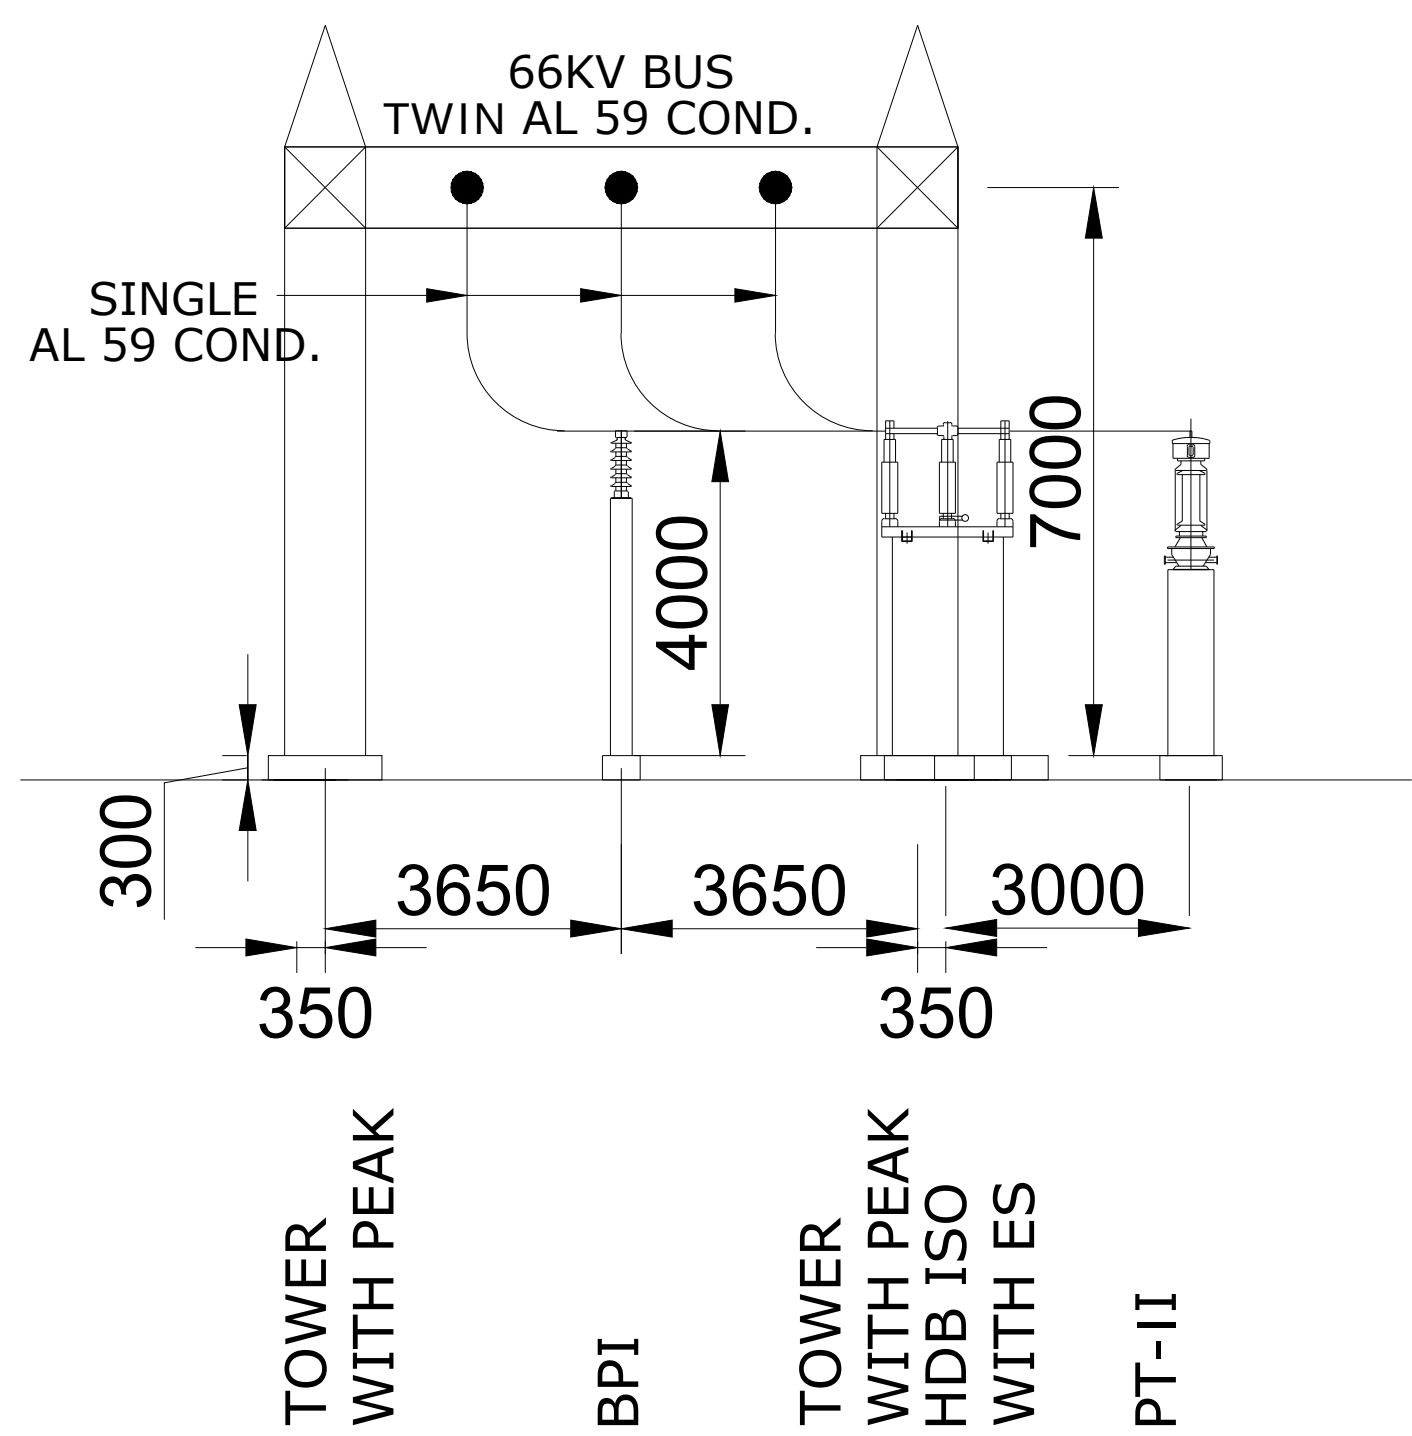

66KV PT-2 BAY
SECTION AT E-E

NOTE:-
ALL DIMENSIONS ARE IN MM.

1	LAYOUT PLAN DRG. NO. GETCO/E/1S-657/P-004,R0 DT.02.02.26	02.02.26	R0	FIRST PREPARATION.
SR NO.	REFERENCE	DATE:	REV:	DESCRIPTION

TENDER PURPOSE				
GUJARAT ENERGY TRANSMISSION CORPN.LTD. S.P.VIDYUT BHAVAN, RACE COURSE, VADODARA - 390 007				
LAYOUT SECTION OF 132KV RANPUR SUB-STATION				
DRAWN:	CHECKED:		APPD:	
JE (ENGG.)	DE (ENGG.)	EE (ENGG.)	I/C ACE (ENGG.)	
SCALE:	DATE:	DRG. NO:	SHEET:	REV:
N.T.S	02.02.2026	GETCO / E / 1S-657 / P-005	1 OF 1	R0