




SANITARY DETAIL OF TOILET-T1 & T2
(FOR FIRST FLOOR TO FOURTH FLOOR)

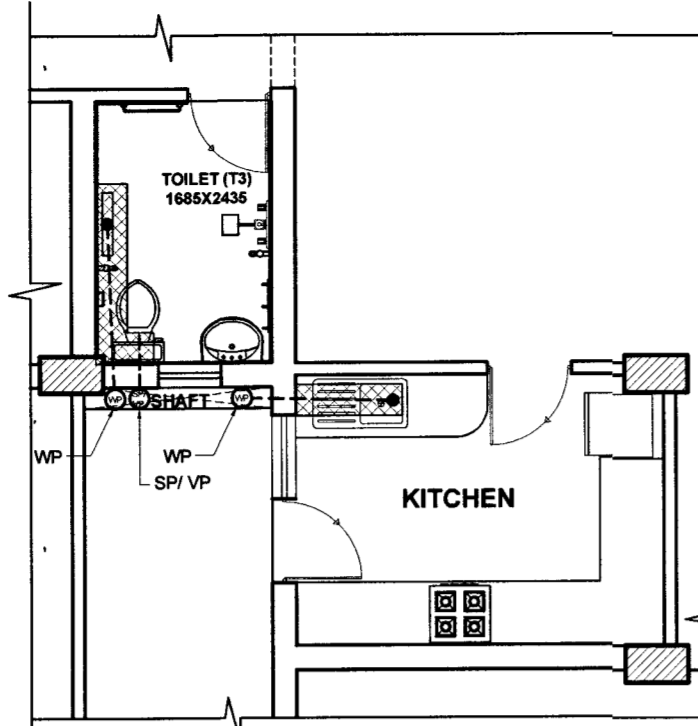


SANITARY DETAIL OF TOILET-T3 & KITCHEN
(FOR FIRST FLOOR TO FOURTH FLOOR)

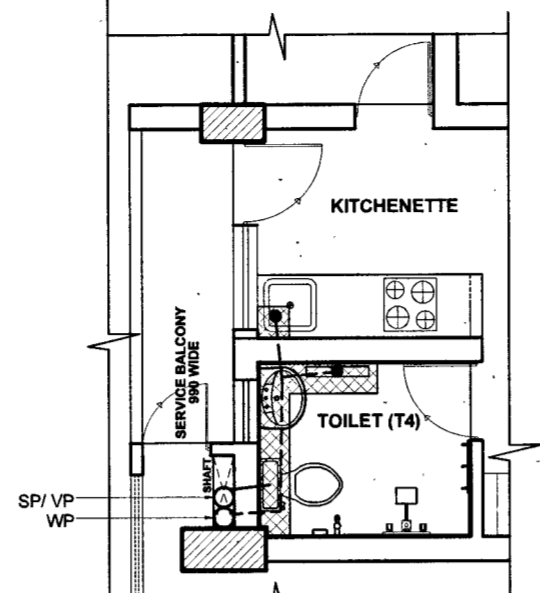

SANITARY DETAIL OF TOILET-T4 & KITCHENETTE
(FOR FIRST FLOOR TO FOURTH FLOOR)

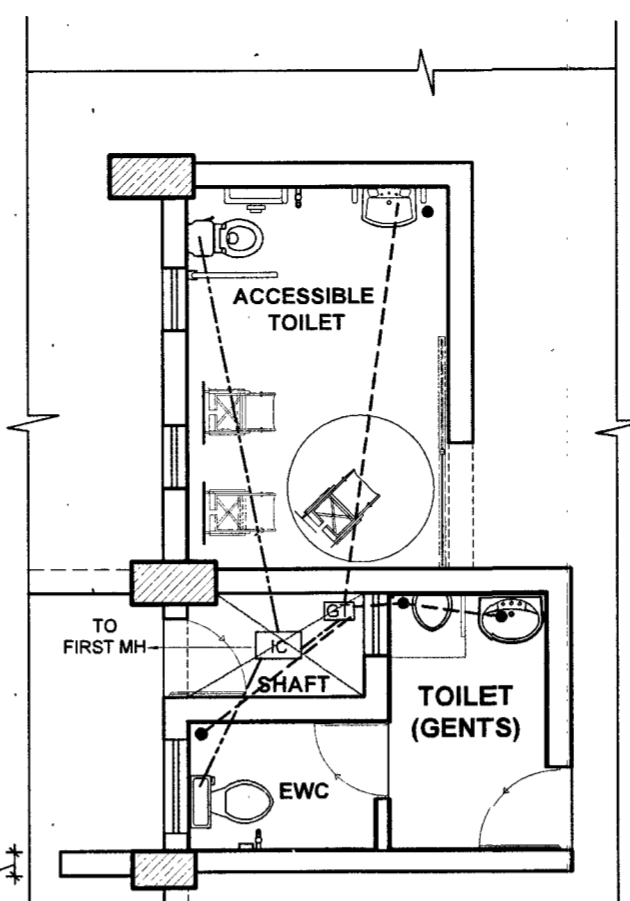


SANITARY DETAIL OF ACCESSIBLE TOILET & TOILET (GENTS)
(FOR GROUND FLOOR)

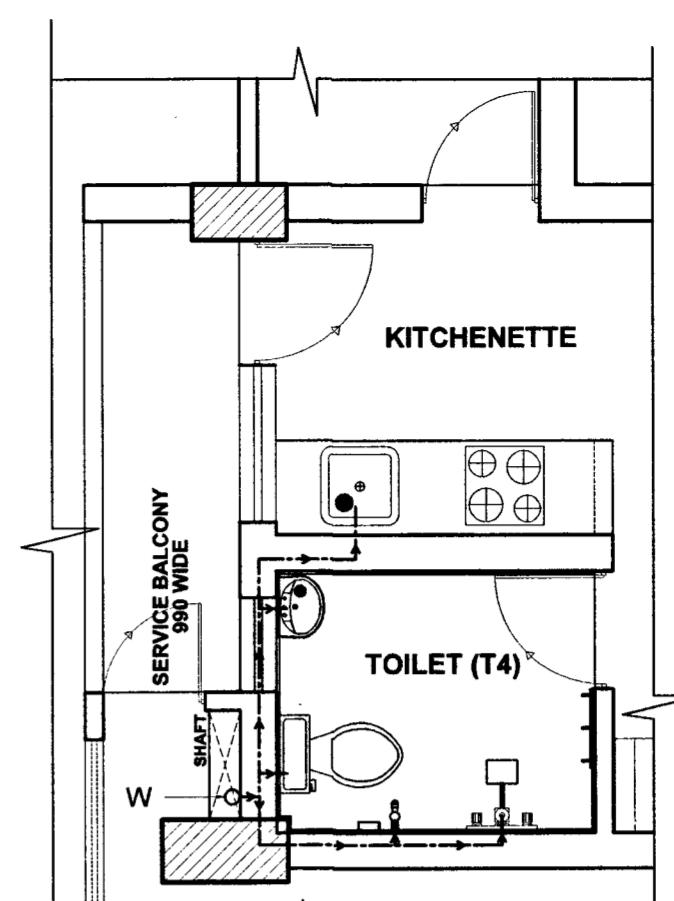


WATER SUPPLY DETAIL OF TOILET-T4 & KITCHENETTE
(FOR FIRST FLOOR TO FOURTH FLOOR)


SR NO.	MKD. AS	DESCRIPTION
1.	---	100 MM DIA WASTE PIPE AS SPECIFIED
2.	---	100 MM DIA SOIL PIPE AS SPECIFIED
3.	▨	LOCAL SUNK (REF. TD)

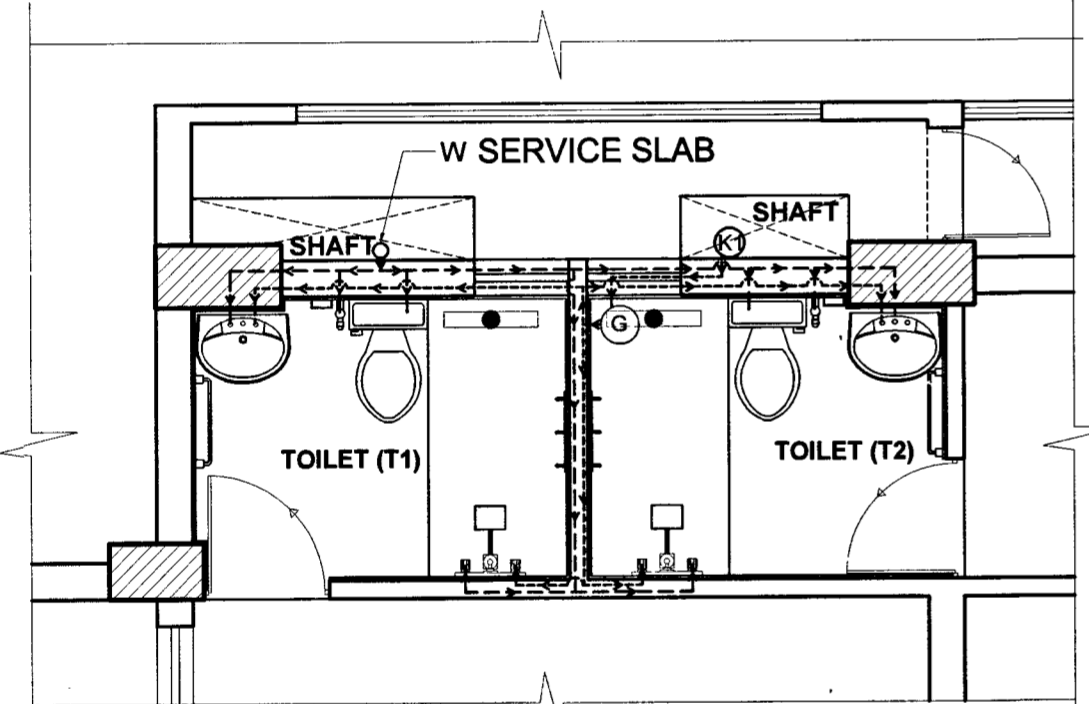

WATER SUPPLY DETAIL OF TOILET-T1 & T2
(FOR FIRST FLOOR TO FOURTH FLOOR)

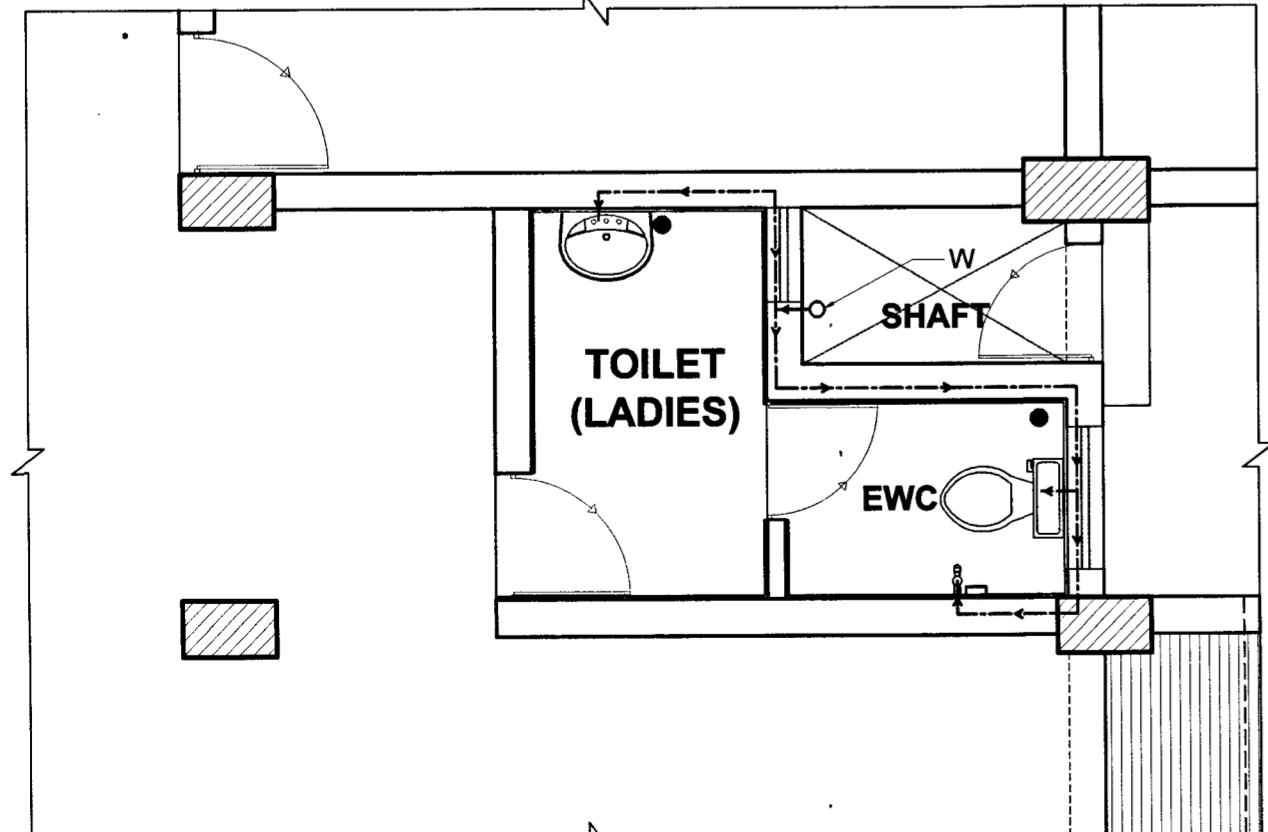


WATER SUPPLY DETAIL OF TOILET(LADIES)
(FOR GROUND FLOOR)

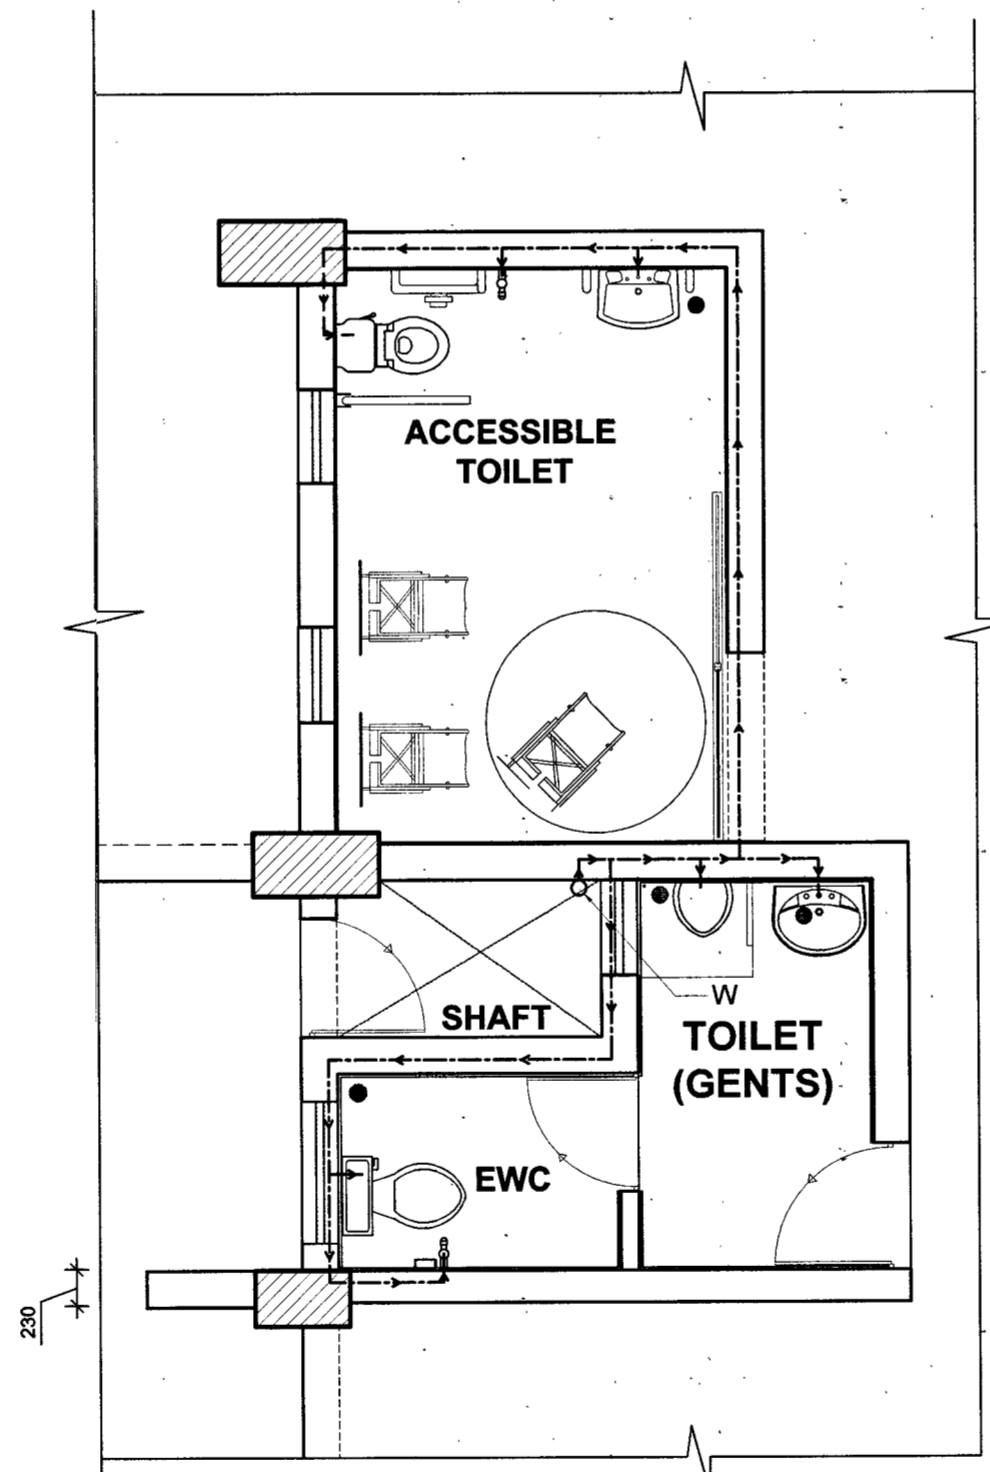


WATER SUPPLY DETAIL ACCESSIBLE TOILET & TOILET(GENTS)
(FOR GROUND FLOOR)

SR NO.	MKD. AS	DESCRIPTION
1.	---	20 MM OUTER DIA DISTRIBUTION UPVC PIPE
2.	---	20 MM OUTER DIA CPVC HOT WATER SUPPLY PIPE
3.	⊙	GEYSER 25 LTR CAPACITY

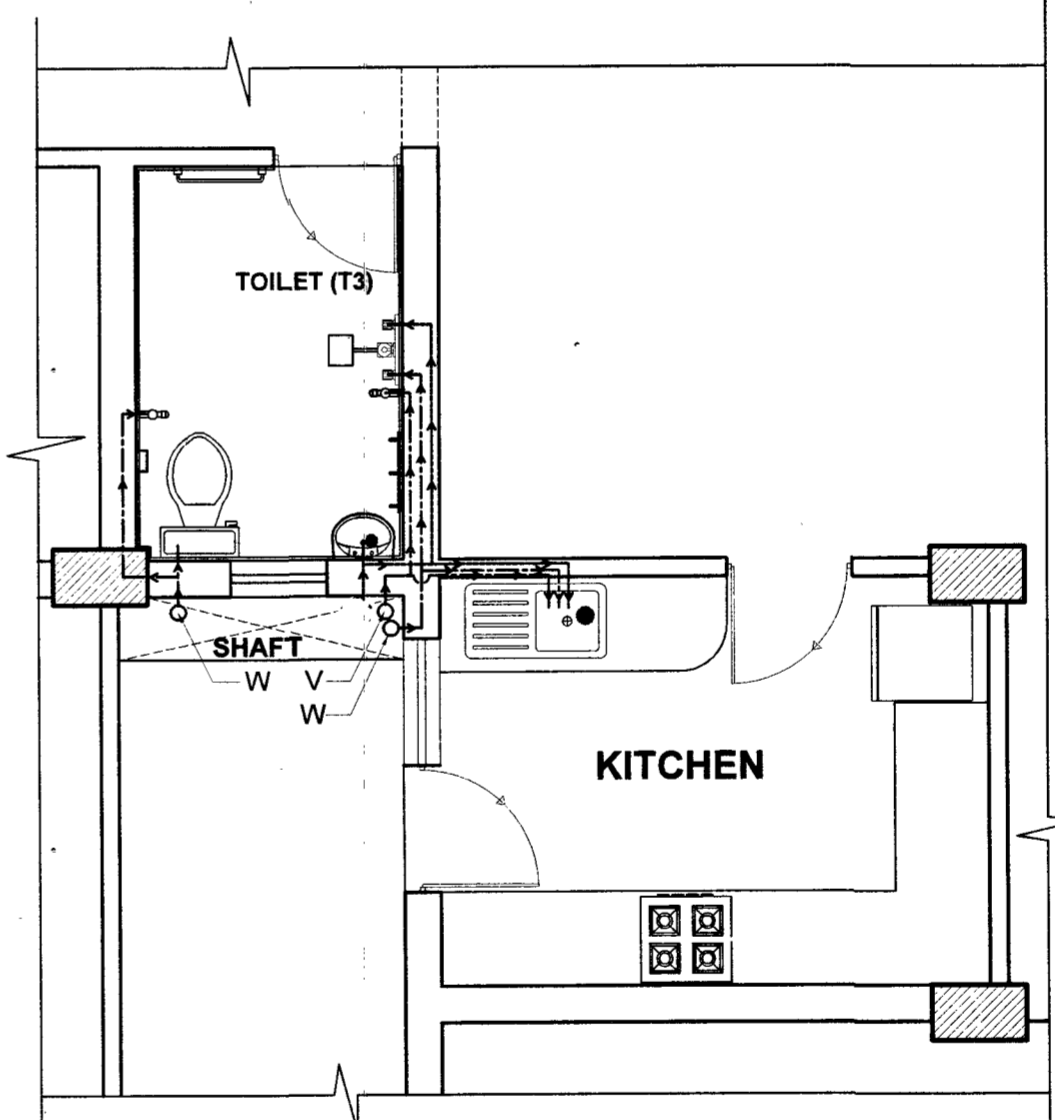

WATER SUPPLY DETAIL OF TOILET-T3 & KITCHEN
(FOR FIRST FLOOR TO FOURTH FLOOR)

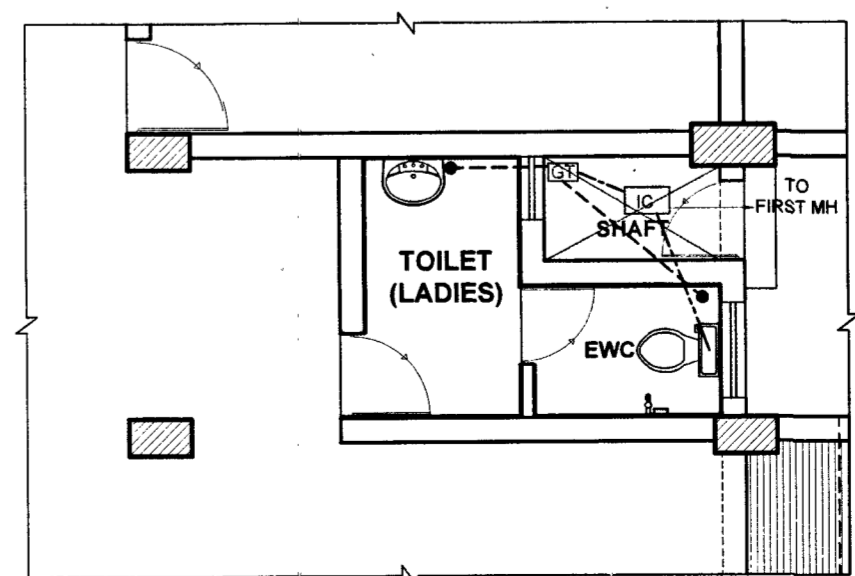

SANITARY DETAIL OF TOILET (LADIES)
(FOR GROUND FLOOR)

- NOTES:**
- CONTRACTOR TO CHECK AND VERIFY ALL DIMENSIONS BEFORE EXECUTION OF THE WORK.
 - FIGURED DIMENSIONS SHALL BE FOLLOWED.
 - ALL THE GRID LINES ARE PASSING THROUGH CENTER OF 230 THK OR AT ONE FACE OF 115 THK WALLS ON FIRST FLOOR.
 - FOR OTHER NOTES REF. LIST OF DRAWINGS AND NOTES DRG NO: CEJZ/LOD/1936/2025 SHT NO 1R/1
- LEGEND**
- A= 230 TH WALL UPTO FLOOR/ROOF SLAB.
 - B= 115 TH WALL UPTO LINTEL LVL.
 - C= 115 TH WALL UPTO 800 HT.
 - D= R.C.C. COUNTER SLAB FINISHED WITH GRANITE STONE AS PER SPECI. ON TOP & SIDES WITH WHB & FULL LENGTH MIRROR X600MM
 - E= 100 MM TH PCC PLATFORM
 - F= JET AND STOP COCK
 - G= STOP COCK
 - L= 100MMTH P.C.C BLOCK WALL 800HT
 - M= UPTO WALL HEIGHT DADO ALL AROUND AS PER SPECI.
 - HF= HEALTH FAUCET
 - FT=FLOOR TRAP
 - P=WHB AS SPECI.WITH MIRROR & SOAP NICHE AS TD.
 - Q = BIB TAP
 - R= PILLAR TAP
 - S= WALL MIXER & SHOWER
 - T= TOILET PAPER HOLDER
 - U=18-20 TH POLISHED GRANITE SLAB ON TOP & SIDES OVER RCC SLAB
 - V= 32 MM OUTER DIA UPVC PIPE FOR FRESH WATER
 - W=32 MM OUTER DIA UPVC DOWN FROM OHT
 - TR= TOWEL RAIL 600 LONG AS SPECIFIED
 - UR STANDS FOR URINAL AS PER SPECI.
 - U.P. STANDS FOR URINAL PARTITION AS PER SPECI.
 - IWC STANDS FOR INDIAN WATER CLOSET
 - EWC STANDS FOR EUROPEAN WATER CLOSET
 - B7=115 TH WALL UPTO FLOOR/ROOF SLAB ABOVE.
 - 3PS=3 SET OF PEGS
 - SP/VP= 150MM DIA SOIL/100MM DIA VENT PIPE AS SPECIFIED
 - WP= 150MM DIA WASTE PIPE
 - GR1= FLIP UP GRAB BAR 30 INCH 304 GRADE STAINLESS STEEL (TN23 OF ANATOMIX OR EQUIVALENT)
 - GR2= 350 X 350 X 90 L-SHAPE 304 GRADE STAINLESS STEEL GRAB BAR (PLANTEX MAKE OR EQUIVALENT)
 - SD=STAINLESS STEEL (AISI 304) CONCEALED TILE INSERT SHOWER DRAIN 450X75MM (SIZE OF OUTLET PIPE OF FLOOR TRAPS OF SHOWER DRAIN SHALL BE AS PER MANUFACTURER'S INSTRUCTIONS.)

THIS DRGS IS BASED ON DRG NO -CEJZWD-1936/2025 SH NO 1R/14

SL NO	DATE	DESCRIPTION	INITIAL
REVISION			
PROVN OF MD ACCN FOR OFFRS, JCOS AND ORS AT FEROPUR			
16 MAJOR MD ACCN (G + 4)			
DETAILS OF SANITARY & WATER SUPPLY (FOR KITCHEN, KITCHNETTE AND TOILETS)			
DATE	10/10/2025	CHIEF ENGINEER	SHEET NO.
DRAWN		JALANDHAR ZONE	12
CHKD			14
SCALE	AS SHOWN	DRG NO. CEJZ/WD-1938 / 2025	

AAD (ARCH)
 AAD (PLG)
 OFFC. DIR E-2 (PLG) FOR CHIEF ENGINEER