



- NOTES:**
- CONTRACTOR TO CHECK AND VERIFY ALL DIMENSIONS BEFORE EXECUTION OF THE WORK.
 - FIGURED DIMENSIONS SHALL BE FOLLOWED.
 - FOR OTHER NOTES REF. LIST OF DRAWING

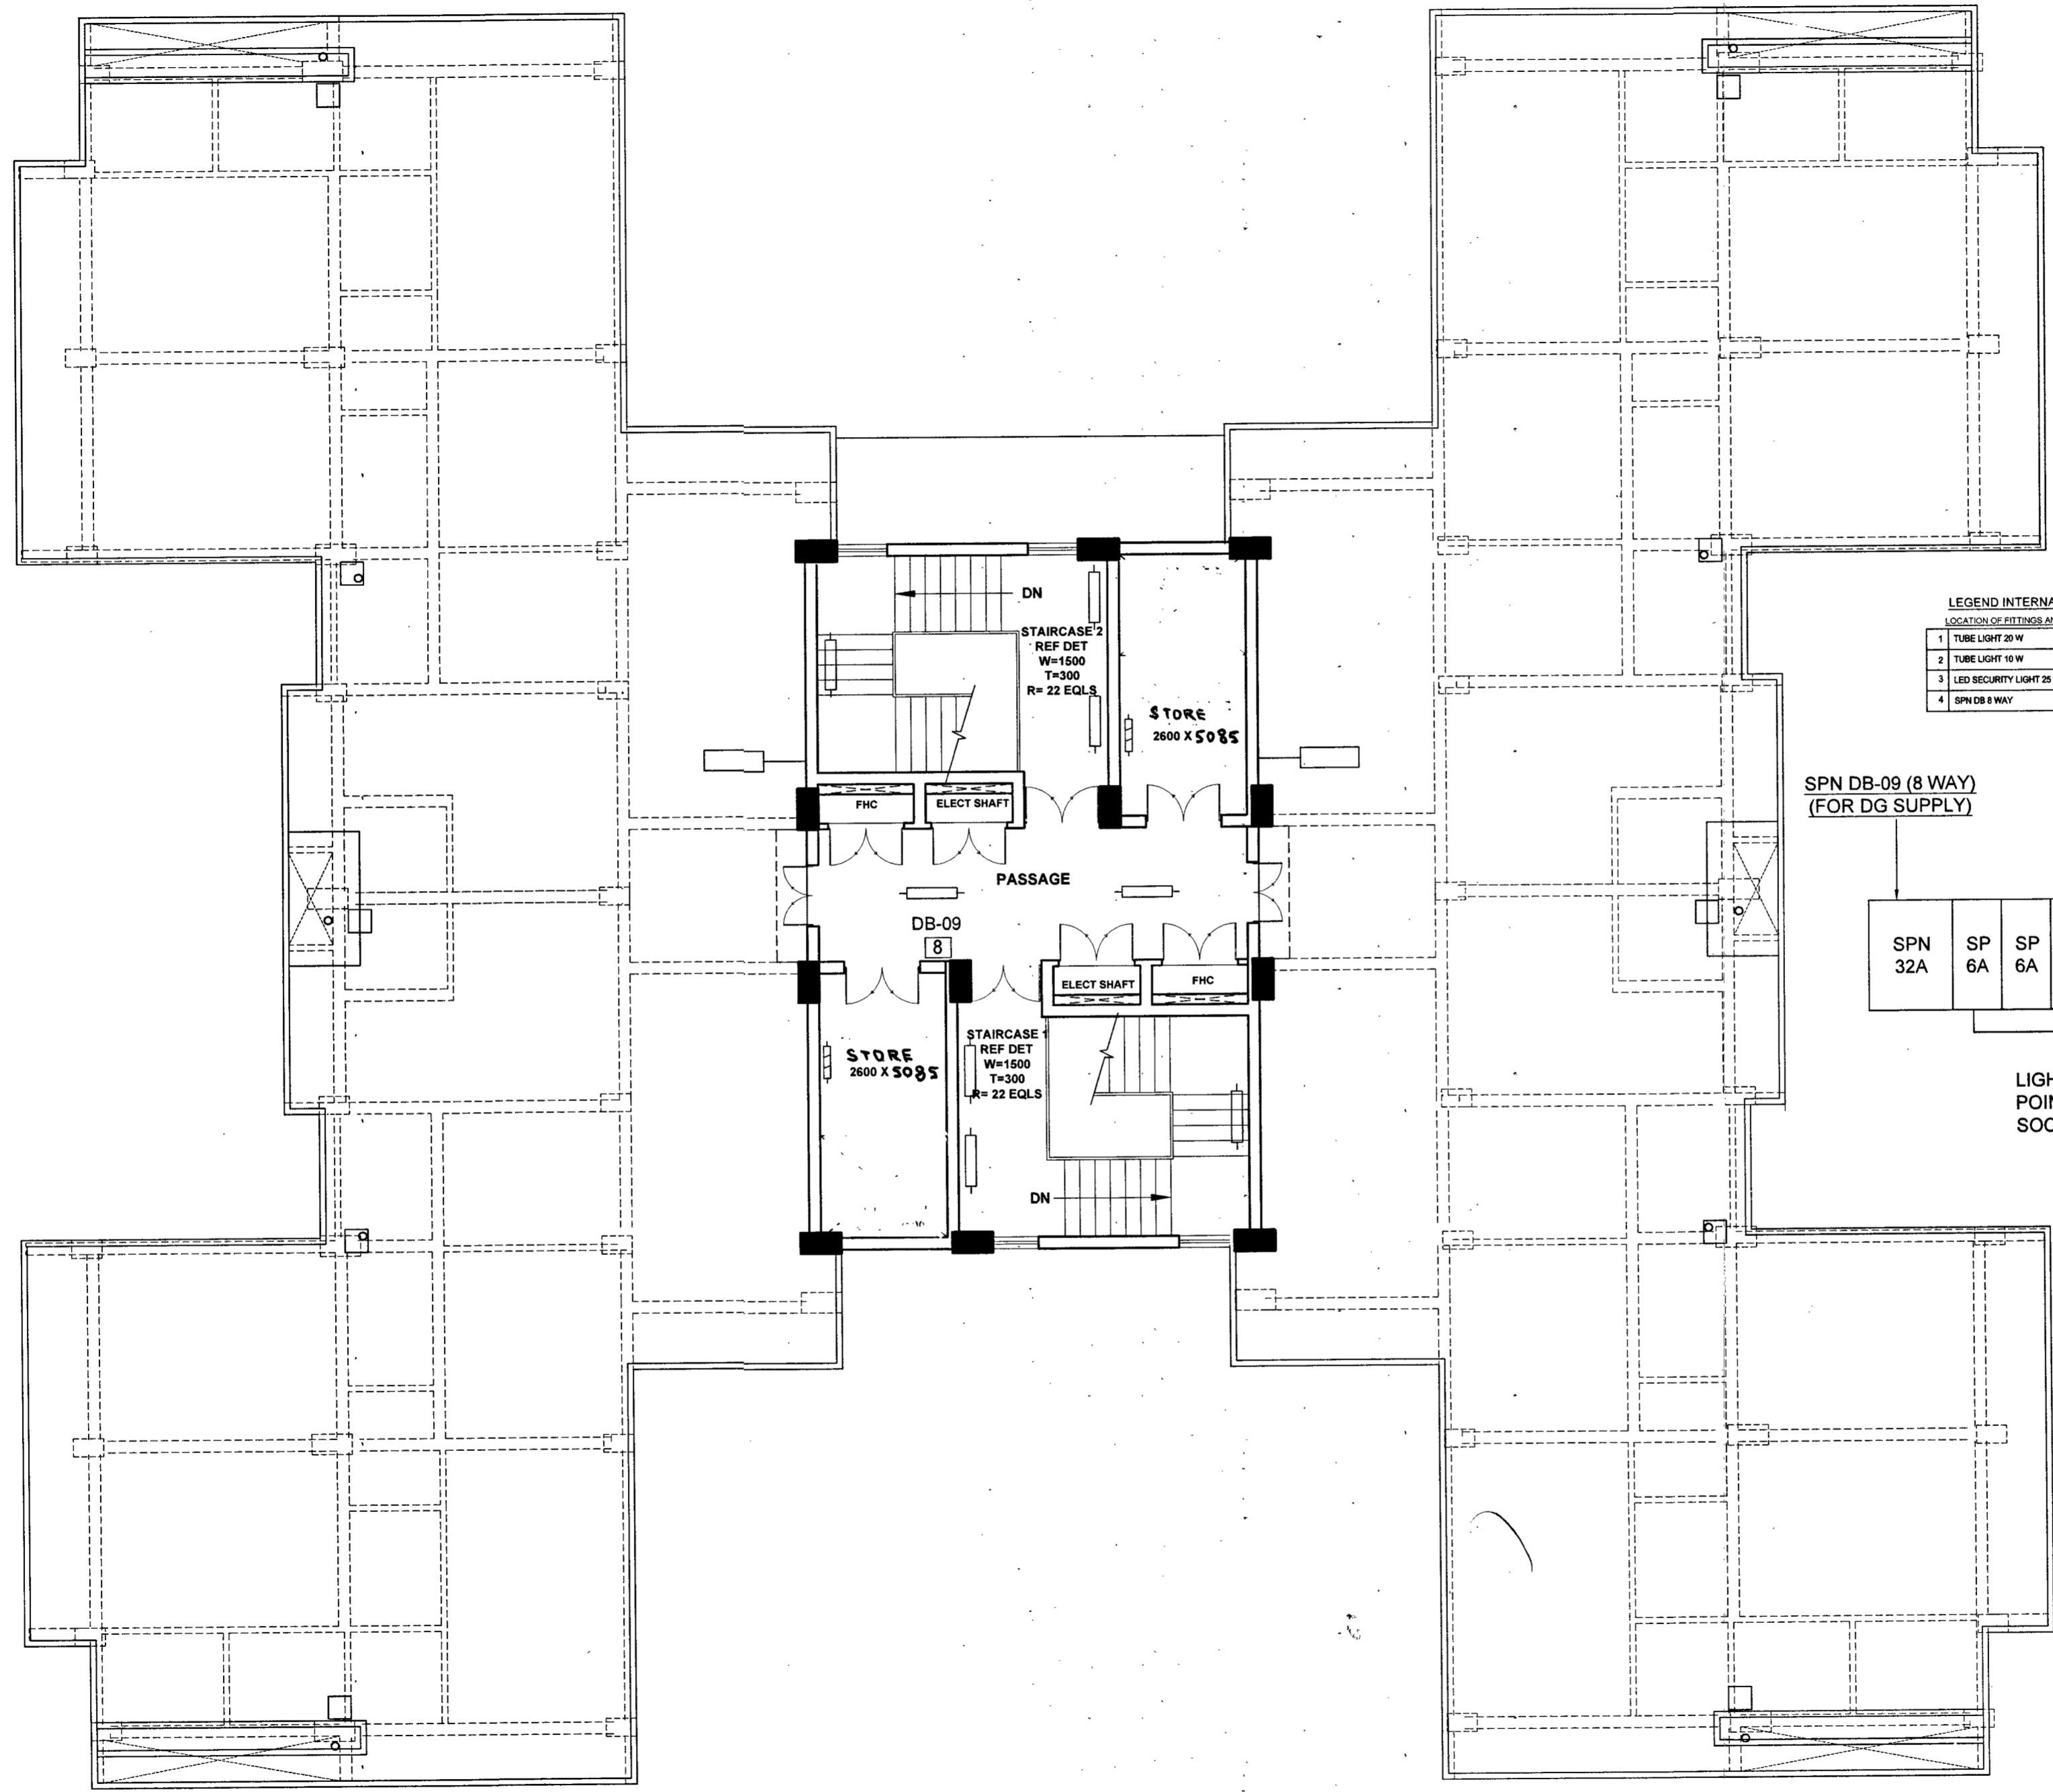

LEGEND INTERNAL ELECTRIFICATION
LOCATION OF FITTINGS AND FIXTURES ARE TENTATIVE

1	TUBE LIGHT 20 W	⊖	8
2	TUBE LIGHT 10 W	⊖	2
3	LED SECURITY LIGHT 25 W LED	⊖	2
4	SPN DB 8 WAY	⊖	1

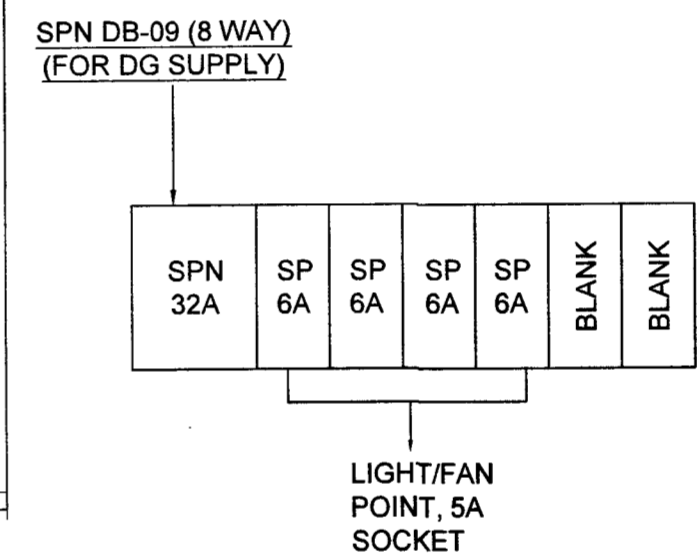

**INTERNAL ELECTRIFICATION PLAN
(MUMTY FLOOR)**

SL NO	DATE	DESCRIPTION	INITIAL
REVISION			
PROVN OF MD ACCN FOR OFFRS ,JCOS AND ORS AT FEROPUR			
16 MAJOR MD ACCN (G + 4)			
INTERNAL ELECTRIFICATION PLAN (MUMTY FLOOR) AS PER GRIHA/ NBC 2016 NORMS			
DATE	10/10/2025	CHIEF ENGINEER	SHEET NO.
DRAWN		JALANDHAR ZONE	03
CHKD			03
SCALE	AS SHOWN	DRG NO. CEJZ/EM-1938 /	2025

Handwritten signature
AAD (ARCH)

Handwritten signature
AAD (E/M)

DIR (E/M)
FOR CE JALANDHAR ZONE