



# AUGMENTATION OF VARIAV REGIONAL WATER SUPPLY SCHEME PHASE-1

TA. OLPAD & CHORYASI

KEY PLAN

DIST. SURAT

N

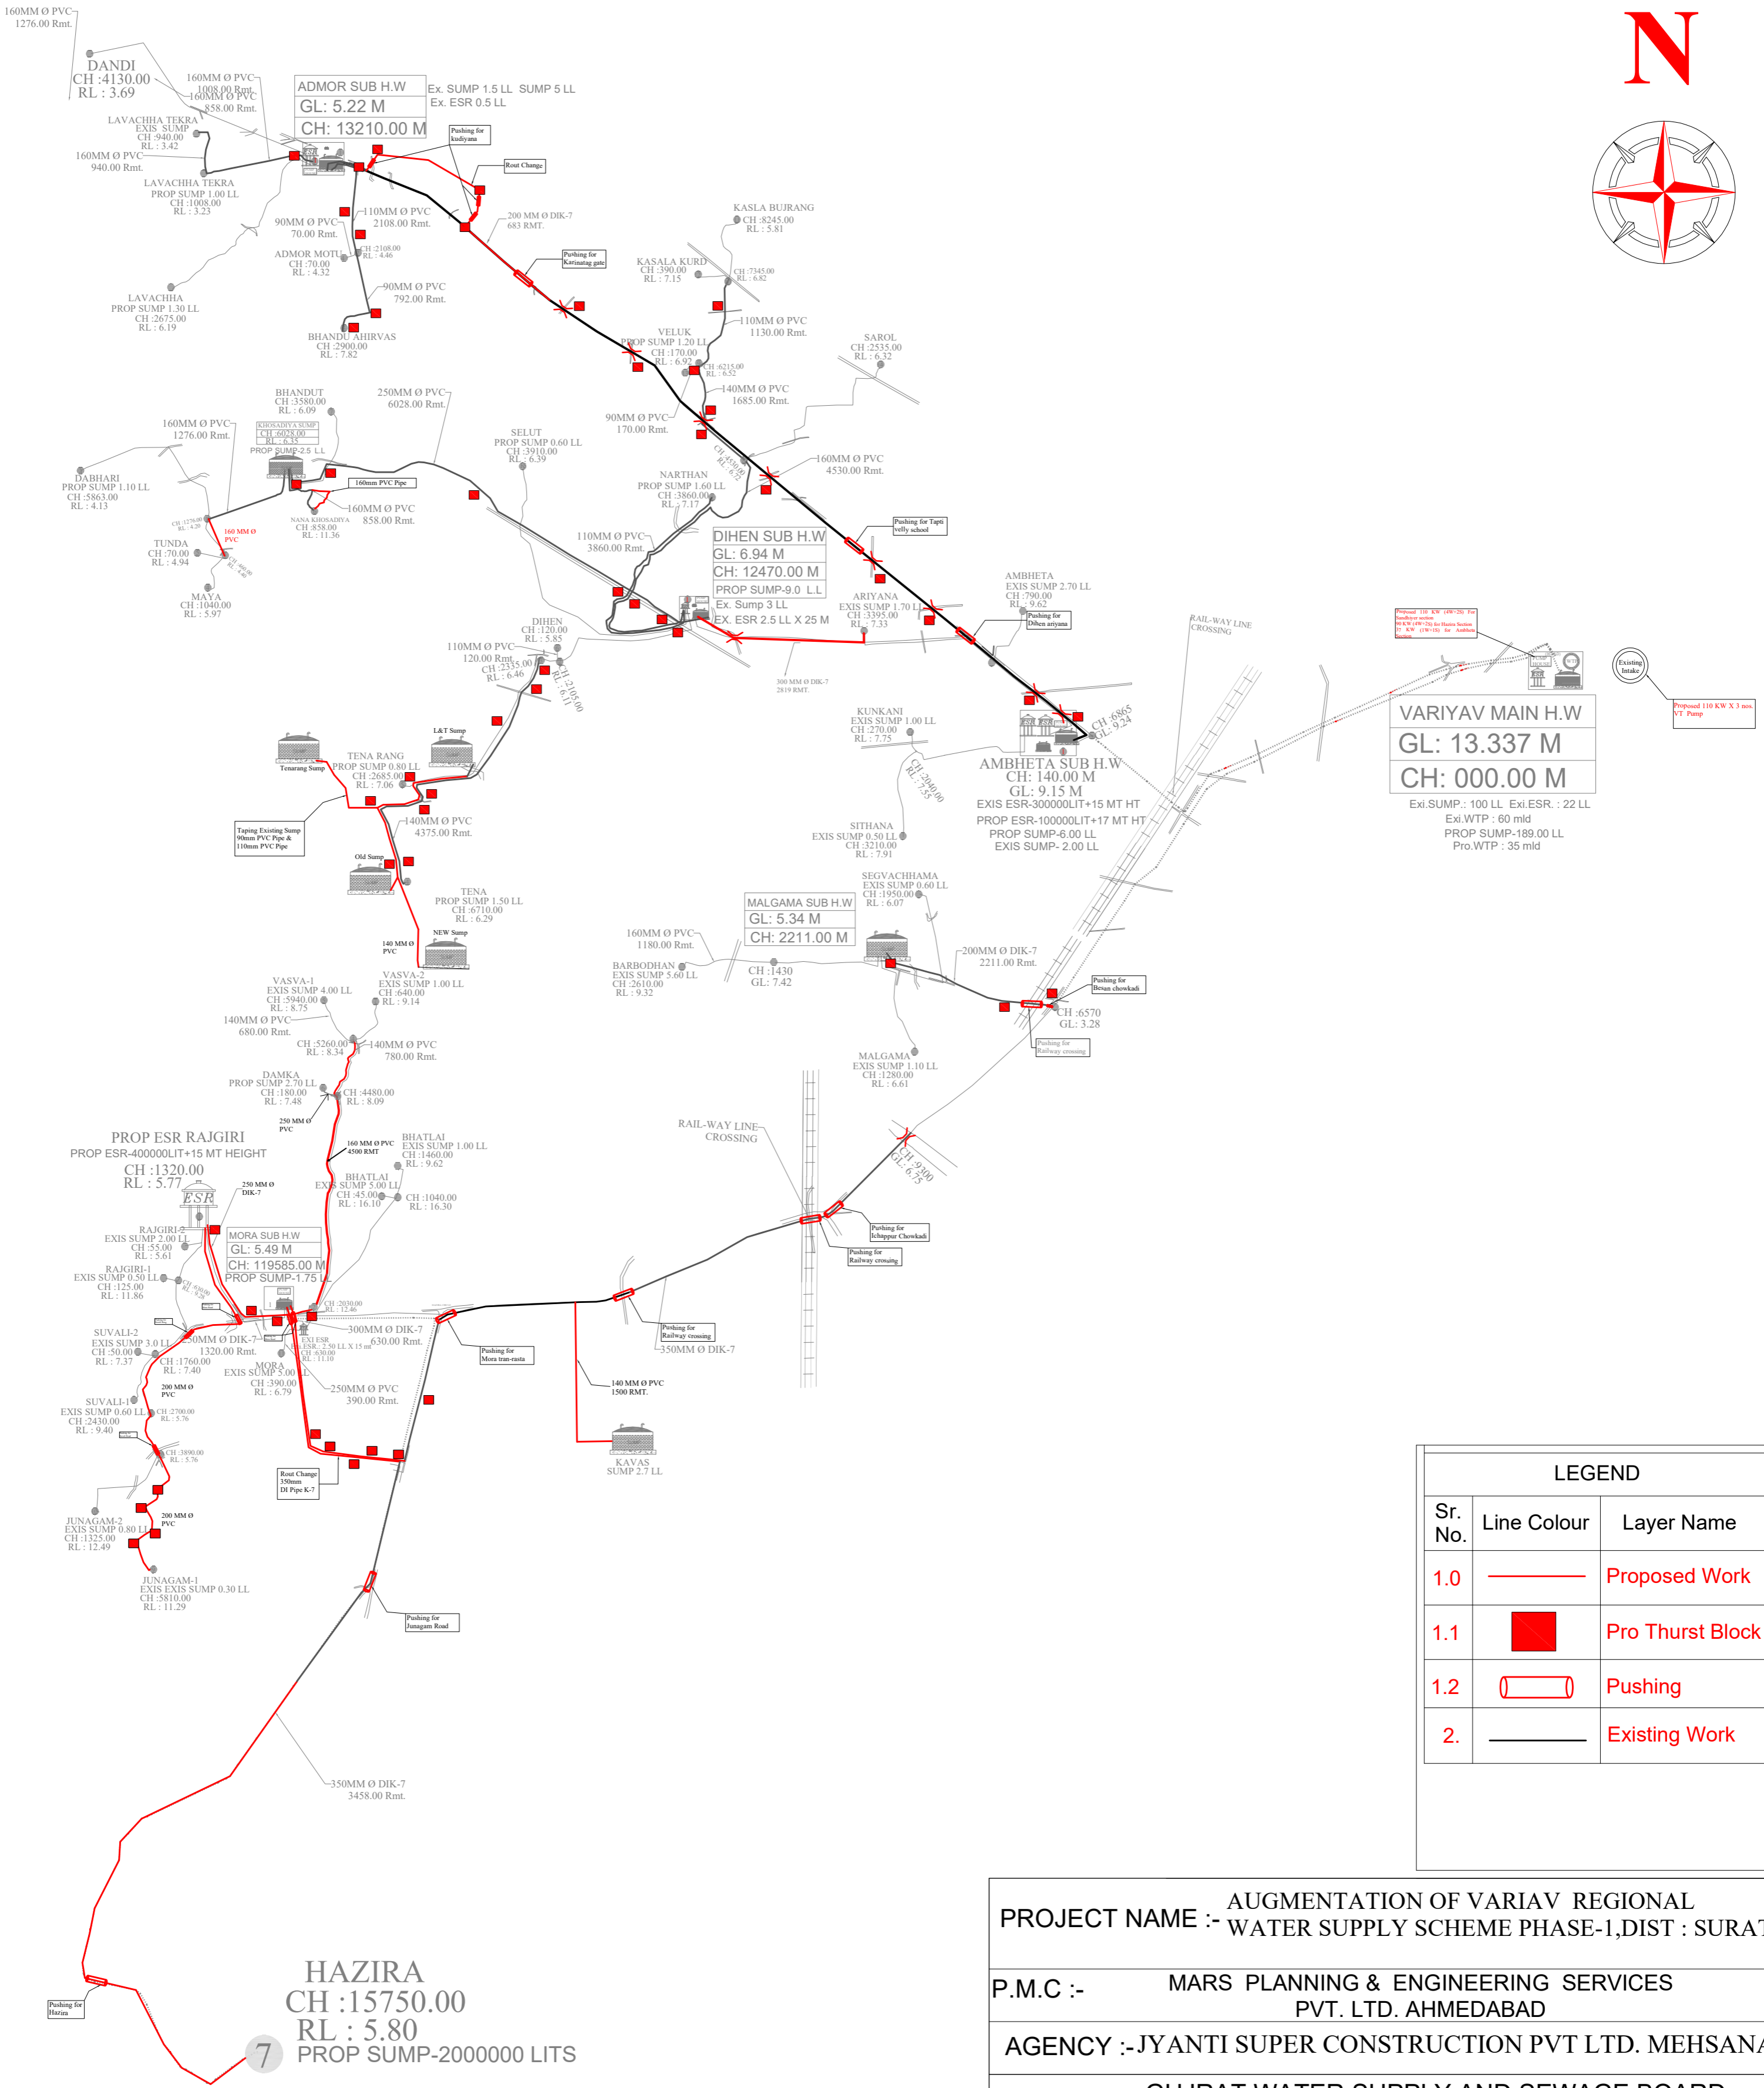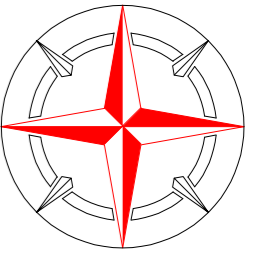

**VARIAV MAIN H.W.**  
 GL: 13.337 M  
 CH: 000.00 M

Exi.SUMP: 100 LL Exi.ESR: 22 LL  
 Exi.WTP: 60 mld  
 PROP SUMP-189.00 LL  
 Pro.WTP: 35 mld

LEGEND		
Sr. No.	Line Colour	Layer Name
1.0	—	Proposed Work
1.1	■	Pro Thurst Block
1.2	□	Pushing
2.	—	Existing Work

PROJECT NAME :- AUGMENTATION OF VARIAV REGIONAL WATER SUPPLY SCHEME PHASE-1, DIST : SURAT	
P.M.C :- MARS PLANNING & ENGINEERING SERVICES PVT. LTD. AHMEDABAD	
AGENCY :- JYANTI SUPER CONSTRUCTION PVT LTD. MEHSANA	
CLIENT :- GUJRAT WATER SUPPLY AND SEWAGE BOARD, GANDHINAGAR	
DRAWING TITLE :- KEY PLAN	
DRAWING NO. :- 01	
SCALE :- NOT TO SCALE	REV :- R-3
DRAWN BY :-	DATE :- 09-05-2026
CHECKED BY :-	DATE :-