



NOTES


- 1 CONTRACTOR TO CHECK & VERIFY ALL DIMENSIONS BEFORE EXECUTION OF THE WORK
- 2 FIGURED DIMENSIONS SHALL BE FOLLOWED
- 3 ALL DIMENSIONS ARE GIVEN IN MILLIMETRES UNLESS OTHERWISE STATED
- 4 FOR DETAILS OF WATER PROOFING TREATMENT REF. DRG NO. CEPZ/91/TD/25M SHT. 1/1

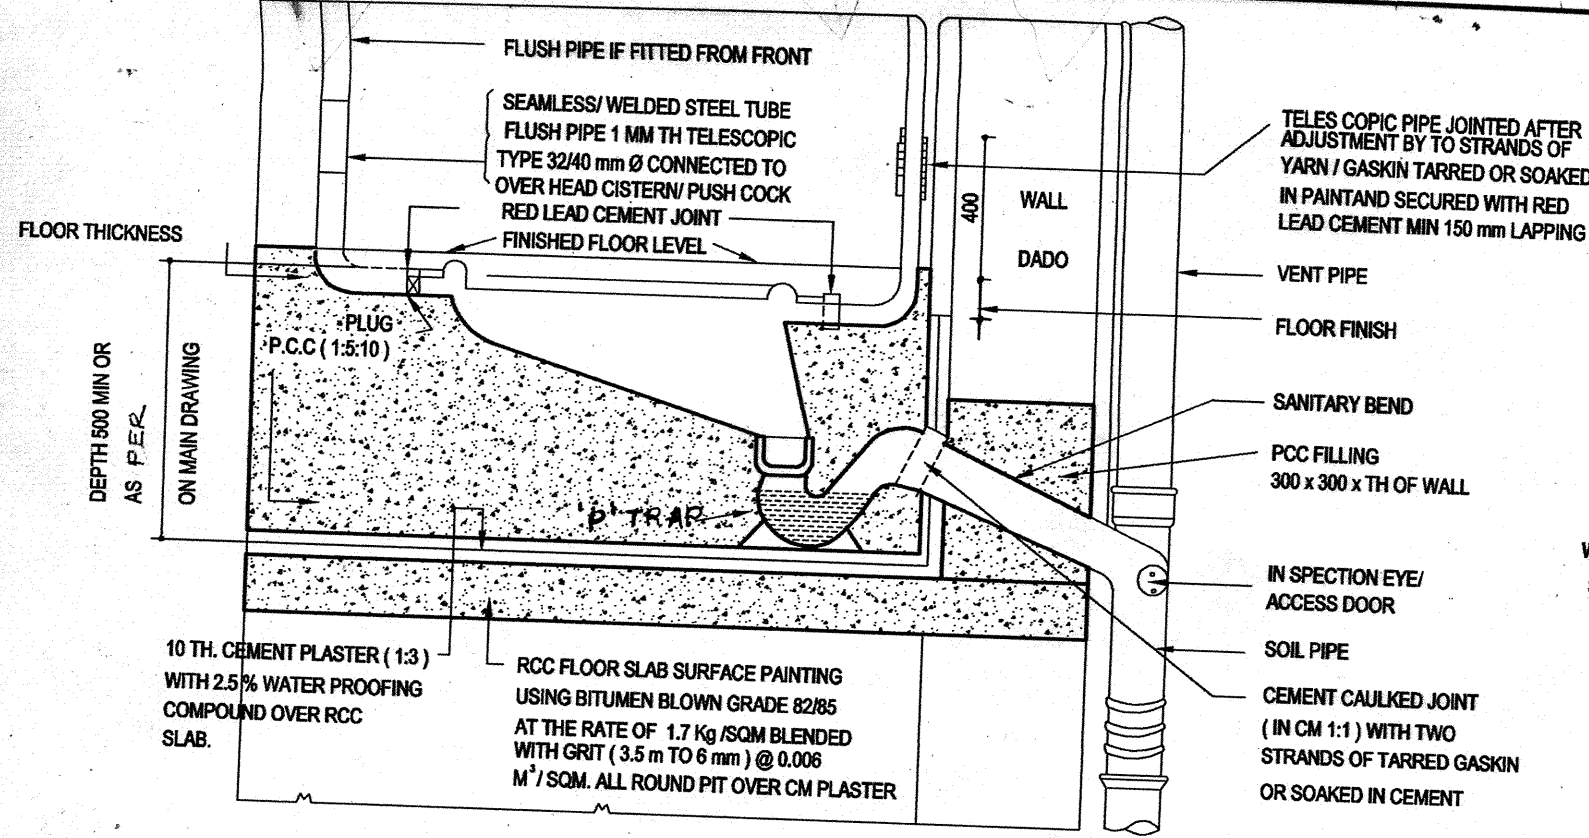


DETAIL OF INDIAN TYPE WC CONNECTIONS AT FIRST FLOOR & SUBSEQUENT FLOORS ABOVE

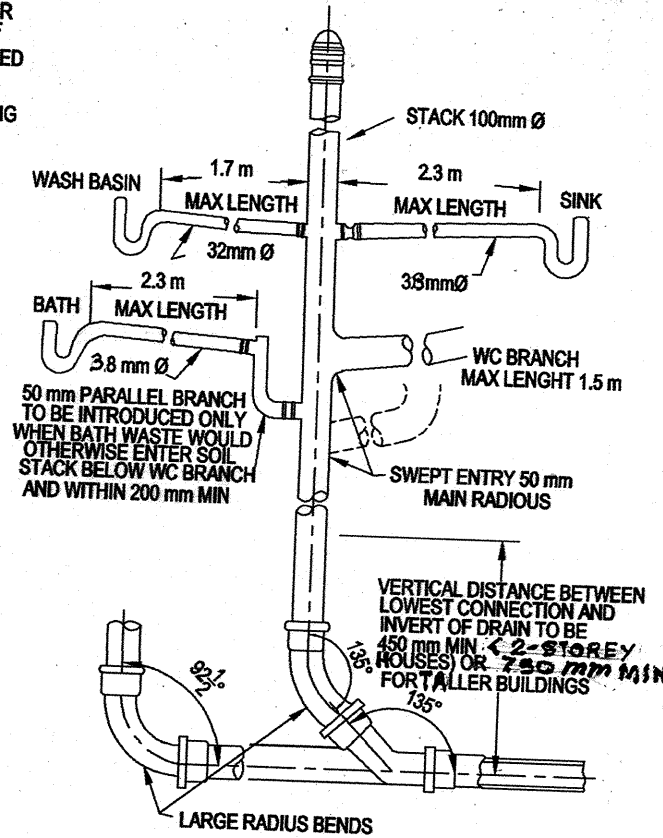


SINGLE STACK SYSTEM (WESTERN STYLE)

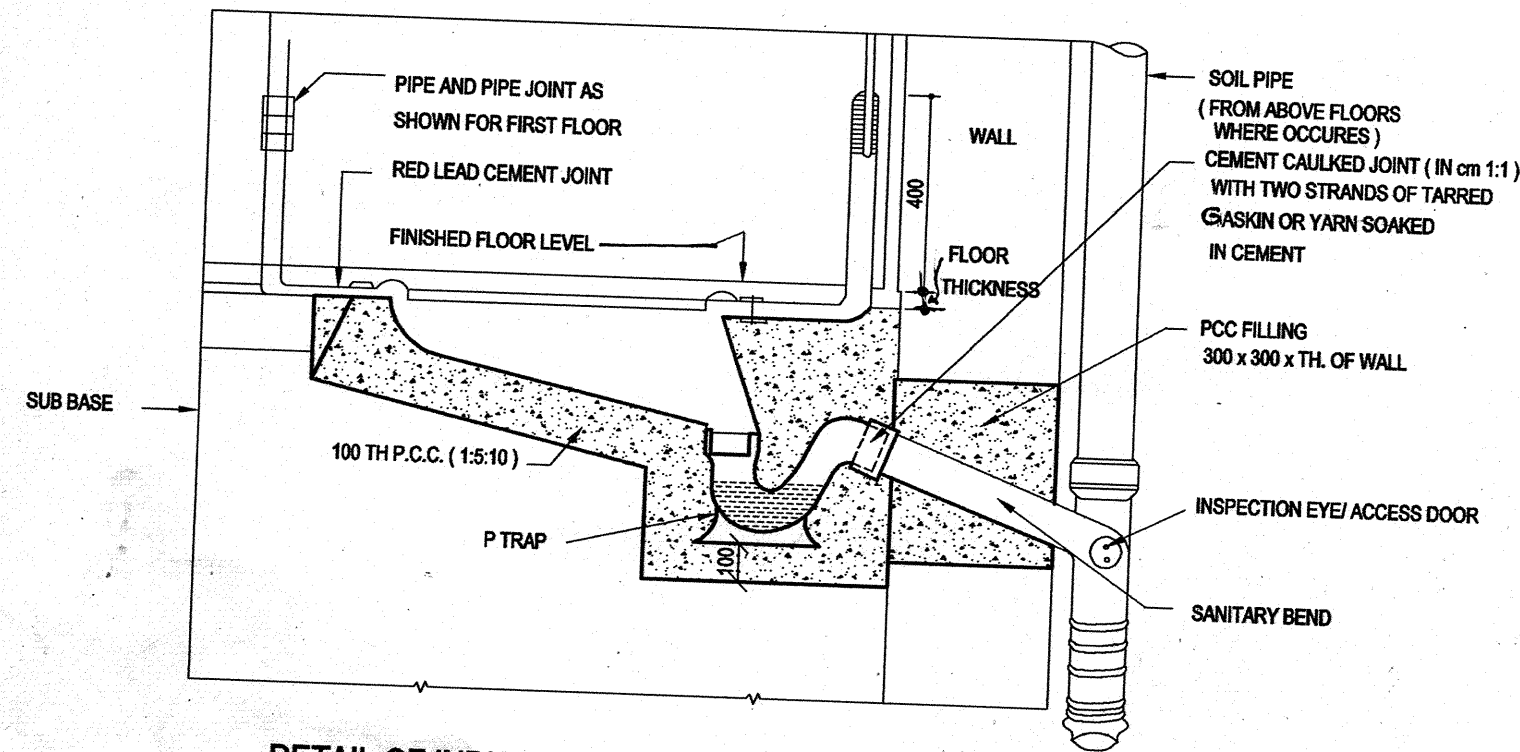

DETAIL OF INDIAN TYPE WC CONNECTIONS AT GF

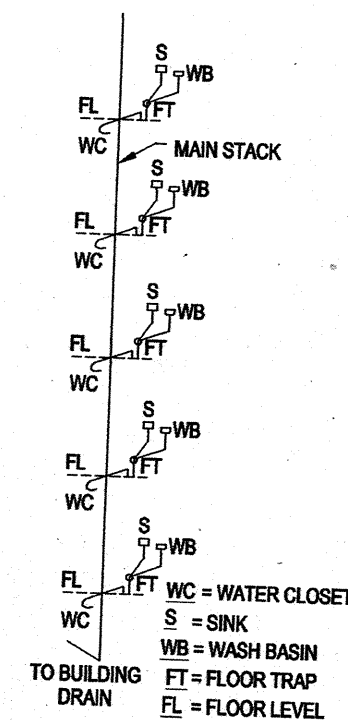

SINGLE STACK SYSTEM (INDIAN PRACTICE)

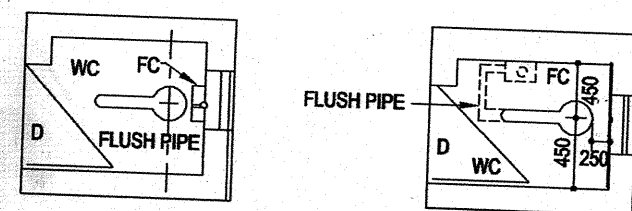

PLAN OF INDIAN TYPE WC SHOWING DIFFERENT POSITION OF FLUSHING CISTERN WITH FLUSH PIPE

MAIN FEATURES OF DESIGN OF SINGLE STACK SYSTEM

THIS DRAWING IS BASED ON CEPZ /79 /TD/9.SH NO 1/1 DT.20-779

COMPARED BY R.M. LONDHE D' Man-D  
DATE - 06-6-2003 R. Rama Mohan CD

SL.	DESCRIPTION	DATE	INITIAL
-----	-------------	------	---------

REVISION

DETAILS OF INDIAN TYPE W C SINGLE STACK SYSTEM

DRN	S. VELHU	CHIEF ENGINEER PUNE ZONE PUNE	DATE	1-10-88
TCD			SCALE	1:20
CKD				
CD				

ASSTT. ARCHITECT

ARCHITECT

DRG. NO. CEPZ/88/TD/9M

SENIOR ARCHITECT FOR CHIEF ENGINEER PUNE