


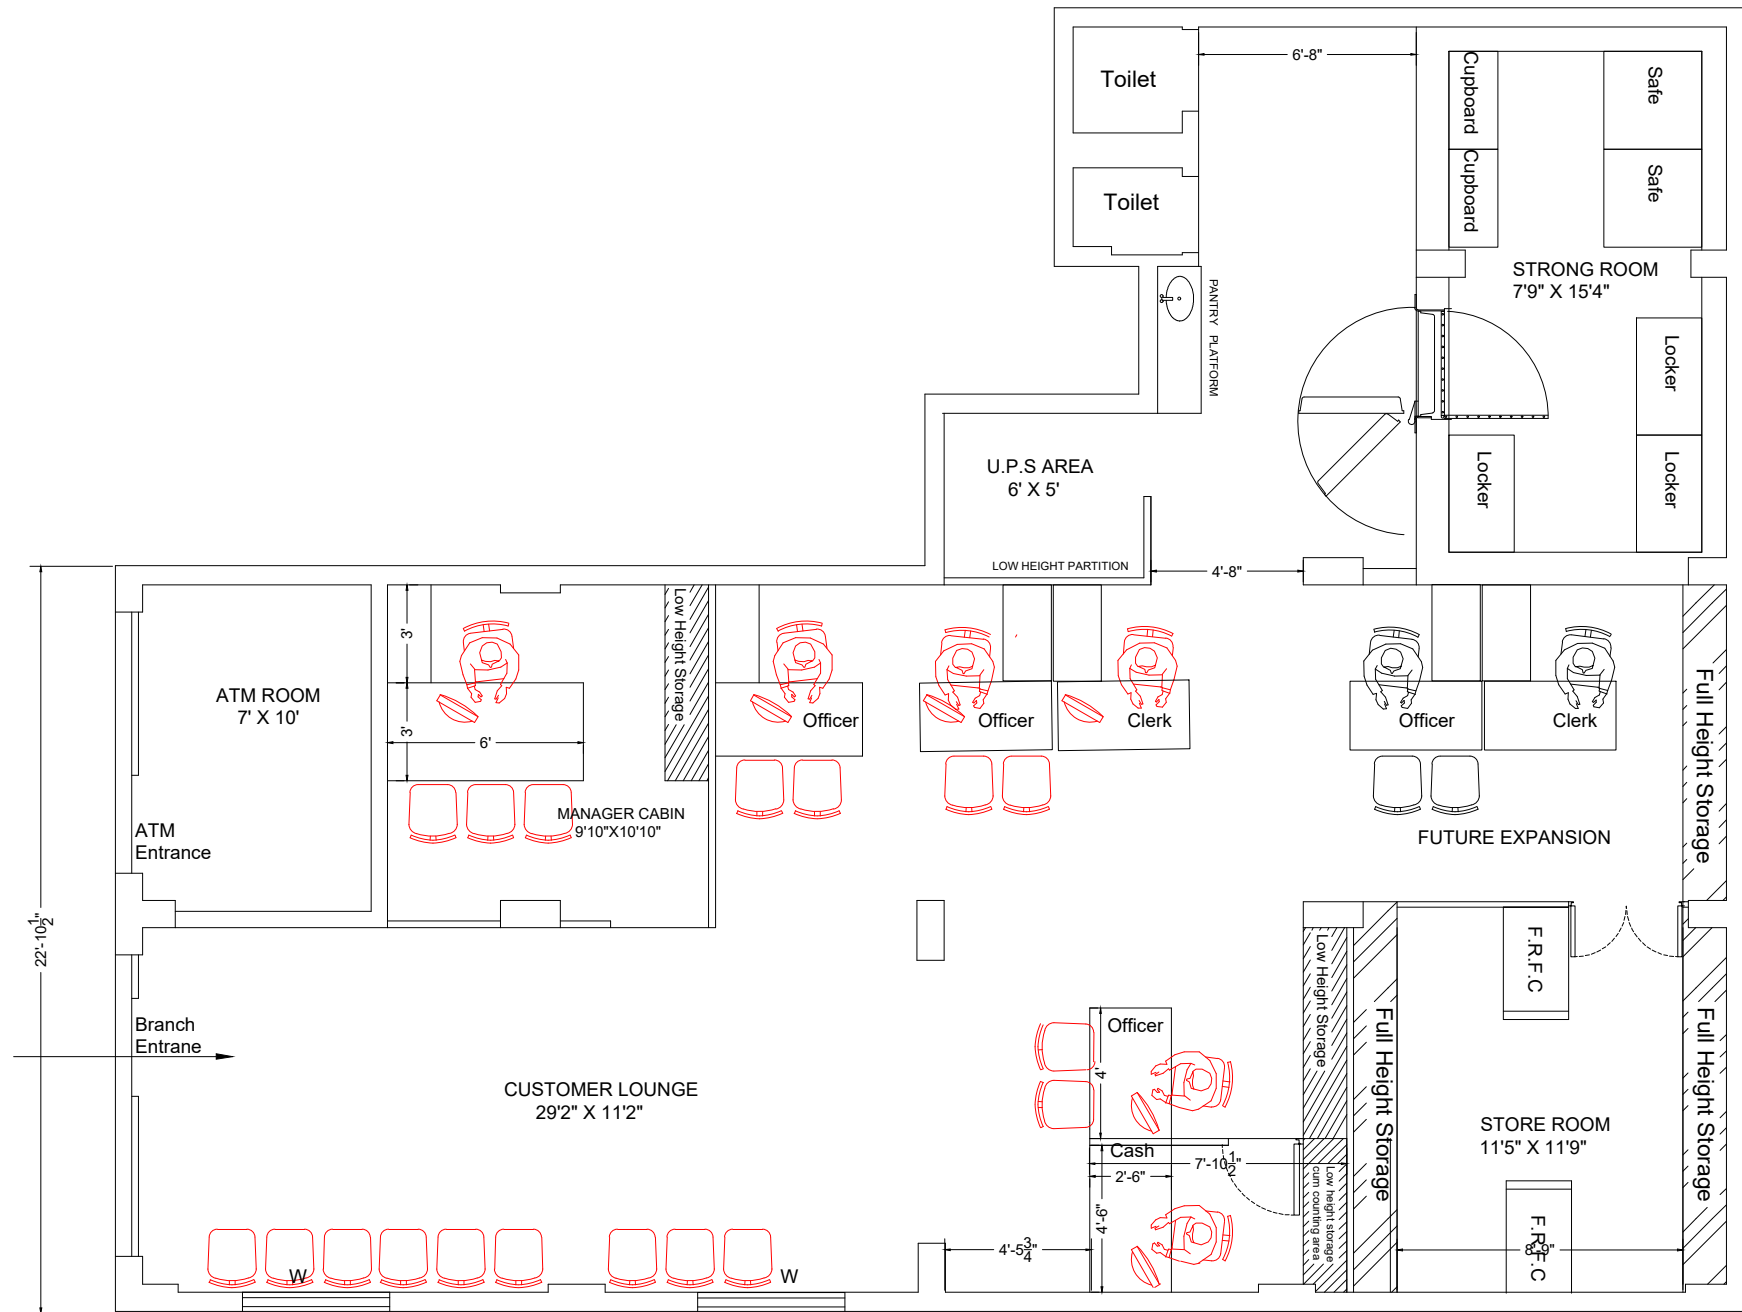

INTERIOR LAYOUT OF PROPOSED AMBADI BRANCH FOR BANK OF INDIA



SANKALPA ASSOCIATES
ARCHITECTS & INTERIOR DESIGNERS
1001/1002, Eleven Heights, Kumbharwada,
Sant Gora Kumbhar Marg, Dharavi, Mumbai 17
Tel. No. 9869031498, 8454867886
Email: sankalpaddar@yahoo.co.in