
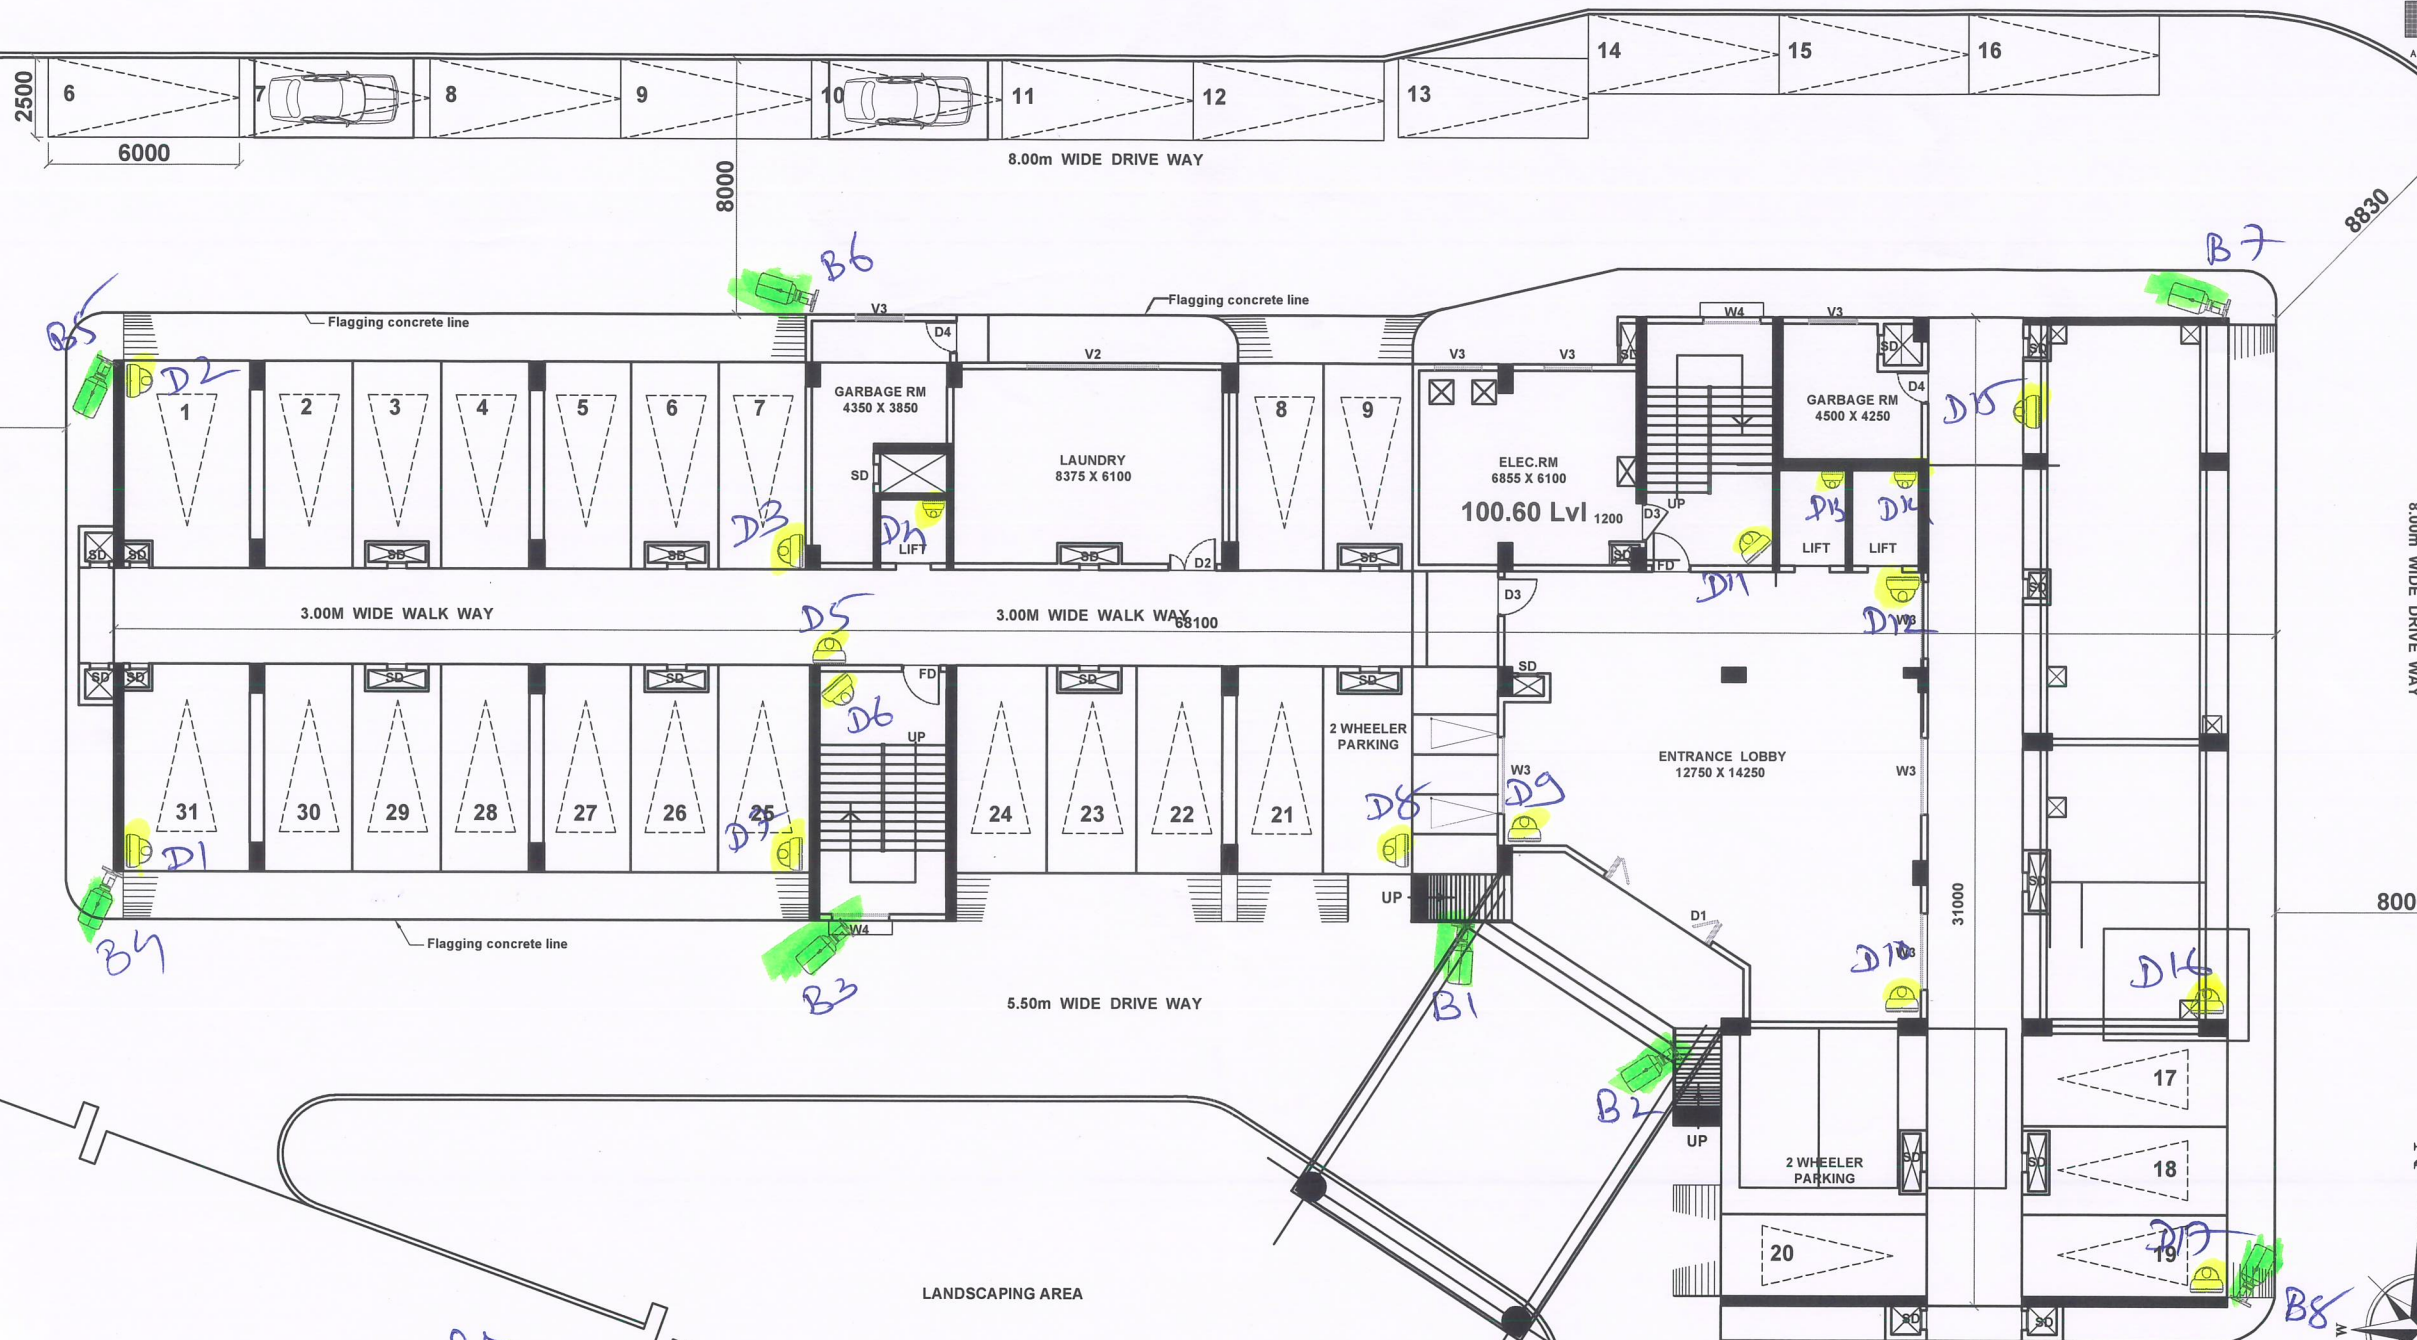
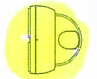


CCTV Camera Location

05/06/2025

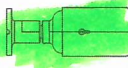

-  Dome Camera 17
-  Bullet Camera 8


Handwritten notes:
Kumar 10/4/26
Maw 10/4/26
Vasag 10/4/26
Pankaj 15/04/26

TATA MEMORIAL CENTRE ACTREC
Plot No: 1&2
Sector - 22
Kharghar
Navi Mumbai-410210,
Maharashtra




CCTV Layout, ASHA NIWAS - Ground floor @ ACTREC

ACTREC

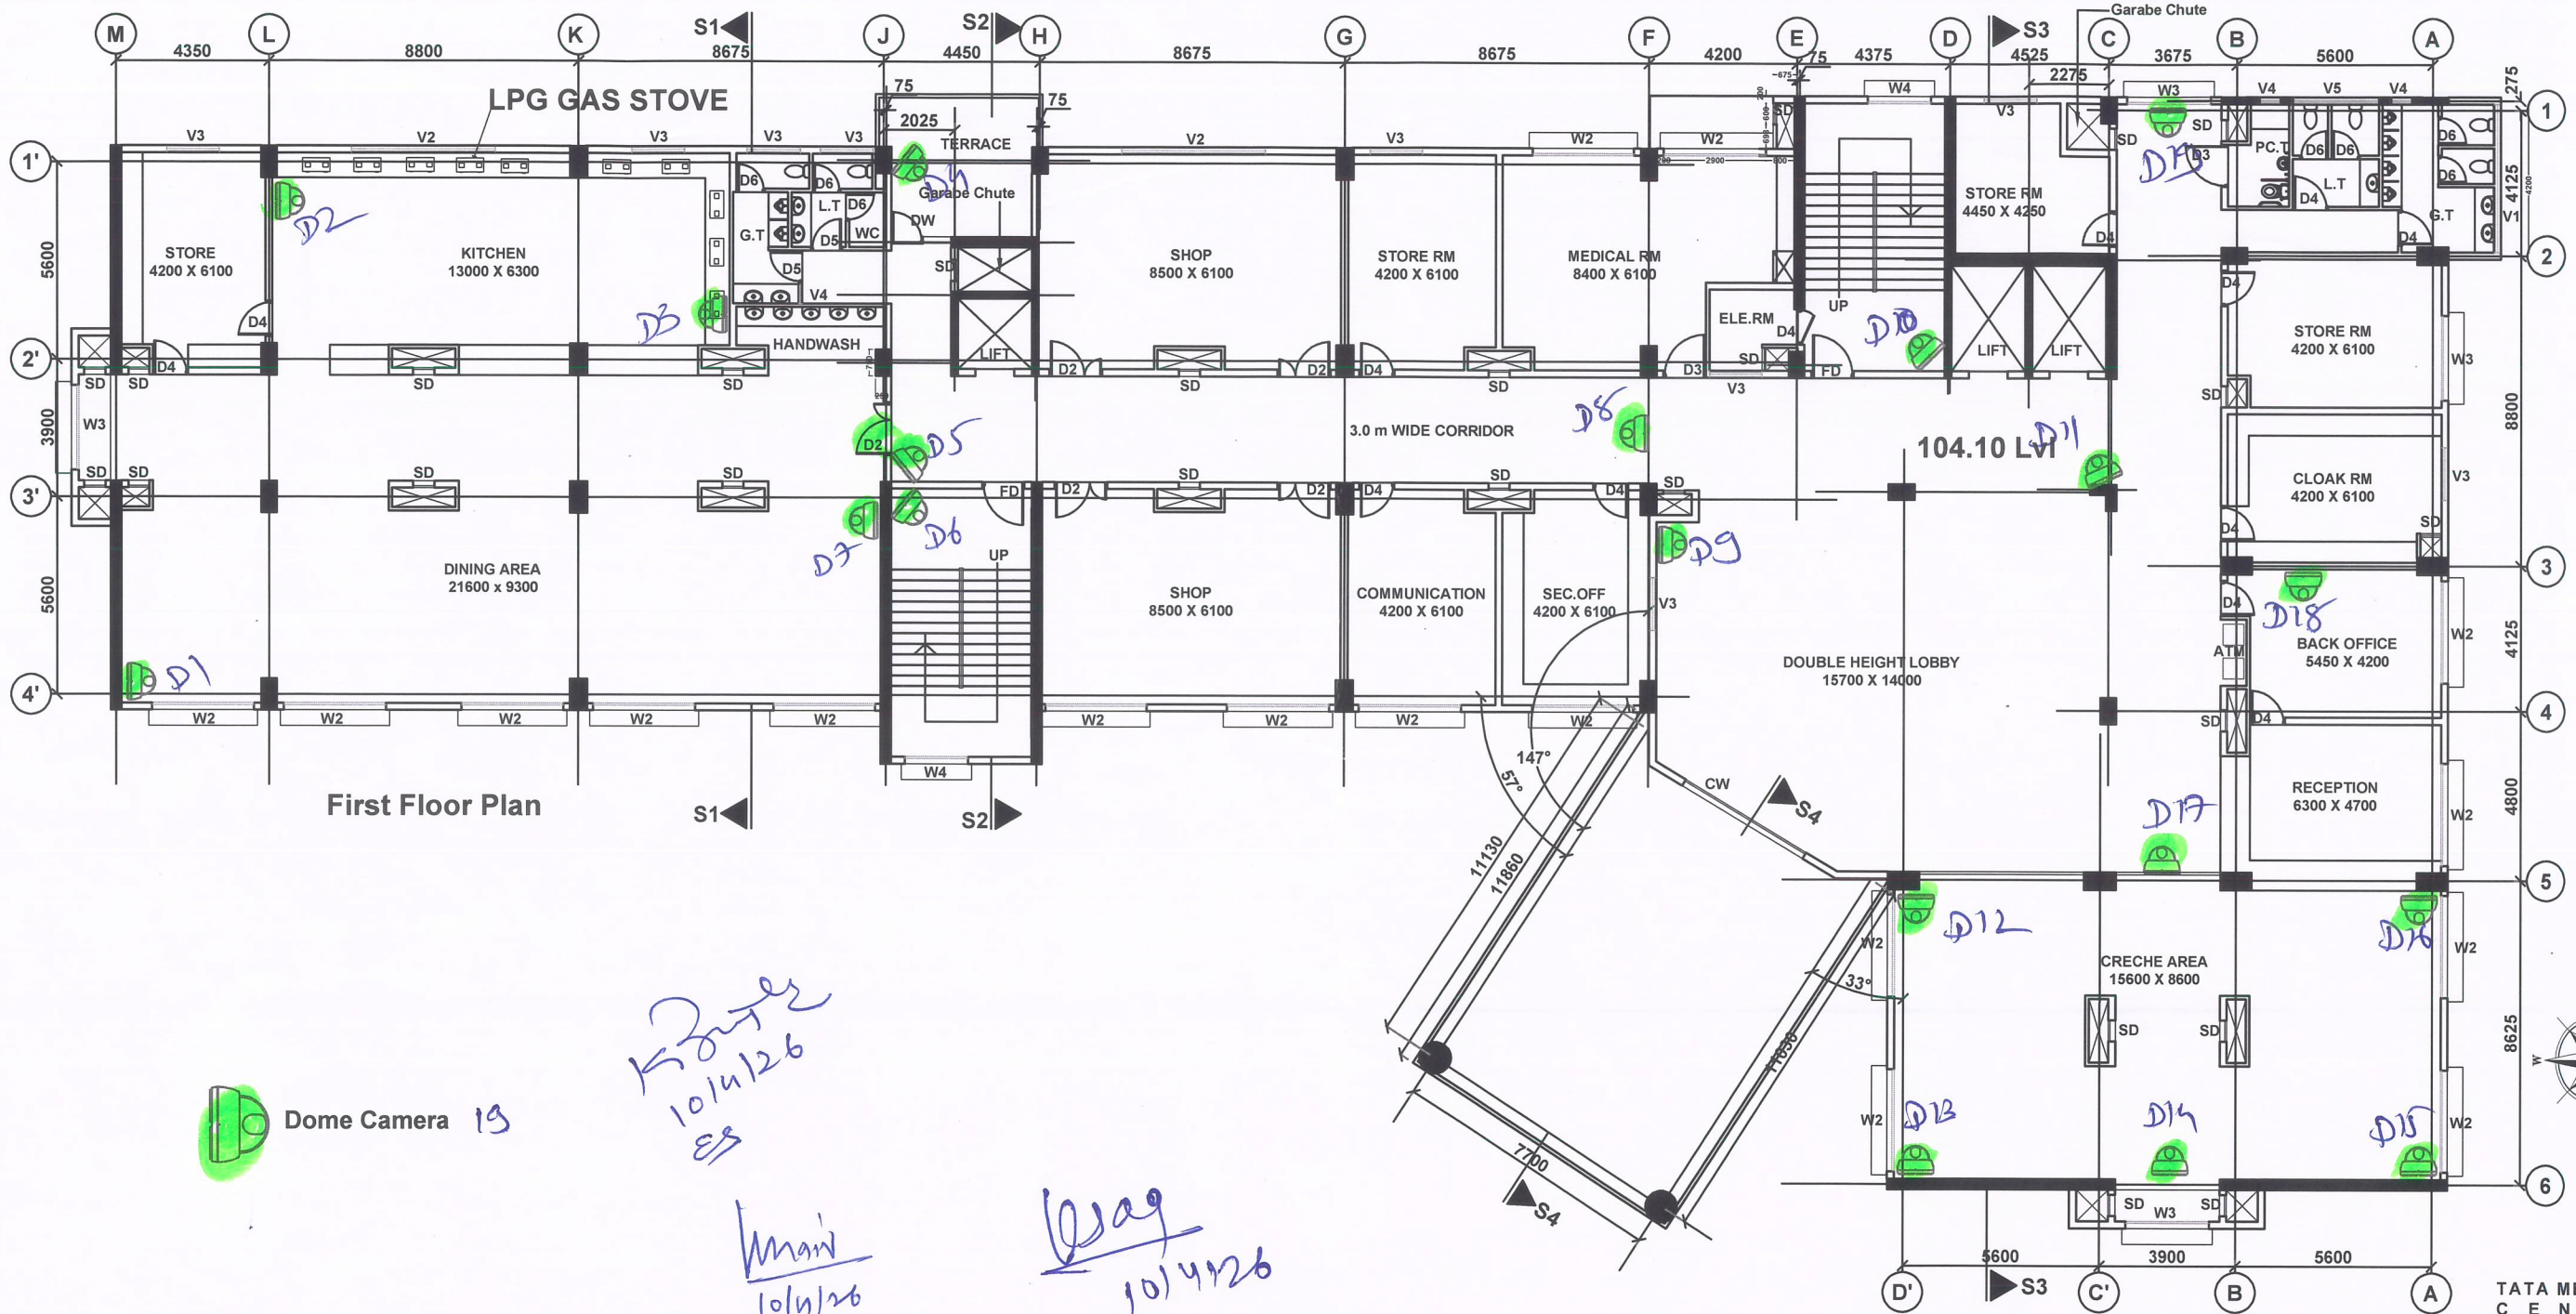

First Floor Plan

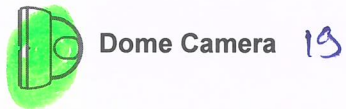

Handwritten:
Korner
10/11/26
ES


Handwritten:
Main
10/11/26

Handwritten:
Vag
10/11/26


Handwritten:
15/04/26



TATA MEMORIAL
CENTRE
ACTREC
Plot No: 1&2,
Sector - 22,
Kharghar,
Navi Mumbai-410210,
Maharashtra

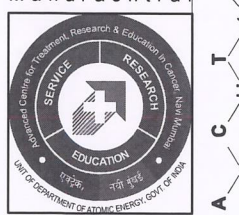

CCTV Layout, ASHA NIWAS - First floor @ ACTREC

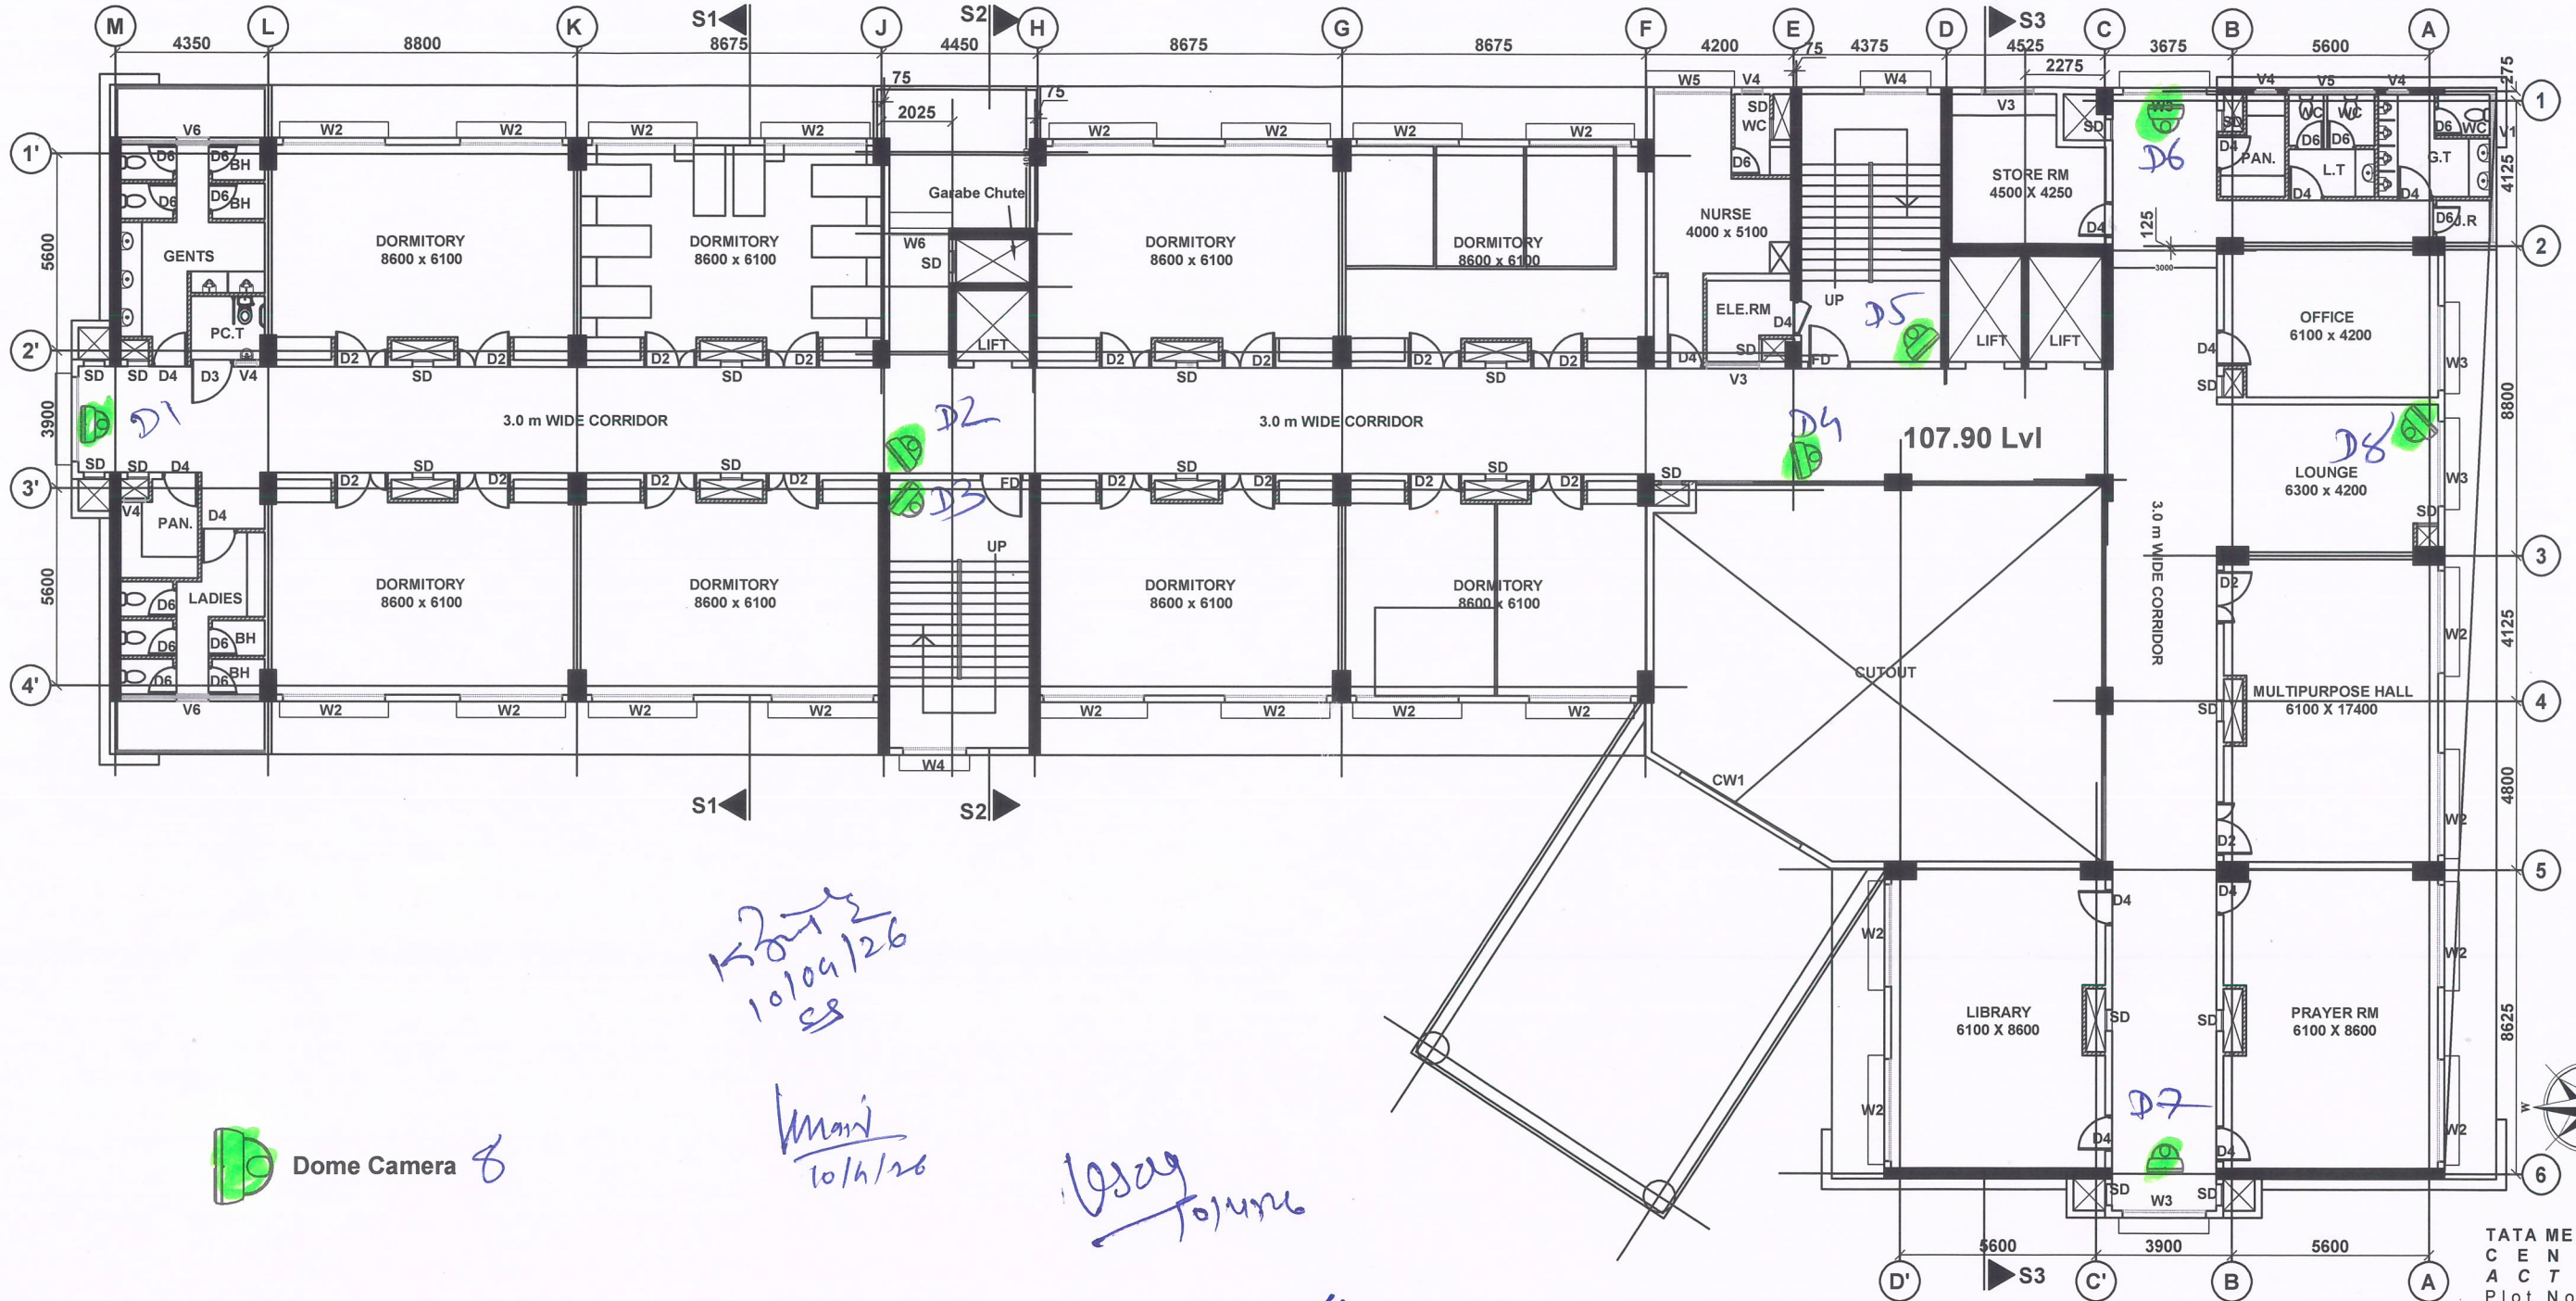


K2012
10/04/26
es

Mani
10/6/26

Asag
Tojume


15/04/26


TATA MEMORIAL
CENTRE
ACTREC
Plot No: 1&2,
Sector-22,
Kharghar,
Navi Mumbai-410210,
Maharashtra.

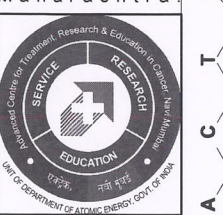

CCTV Layout, ASHA NIWAS - Second floor @ ACTREC

05/06/2025

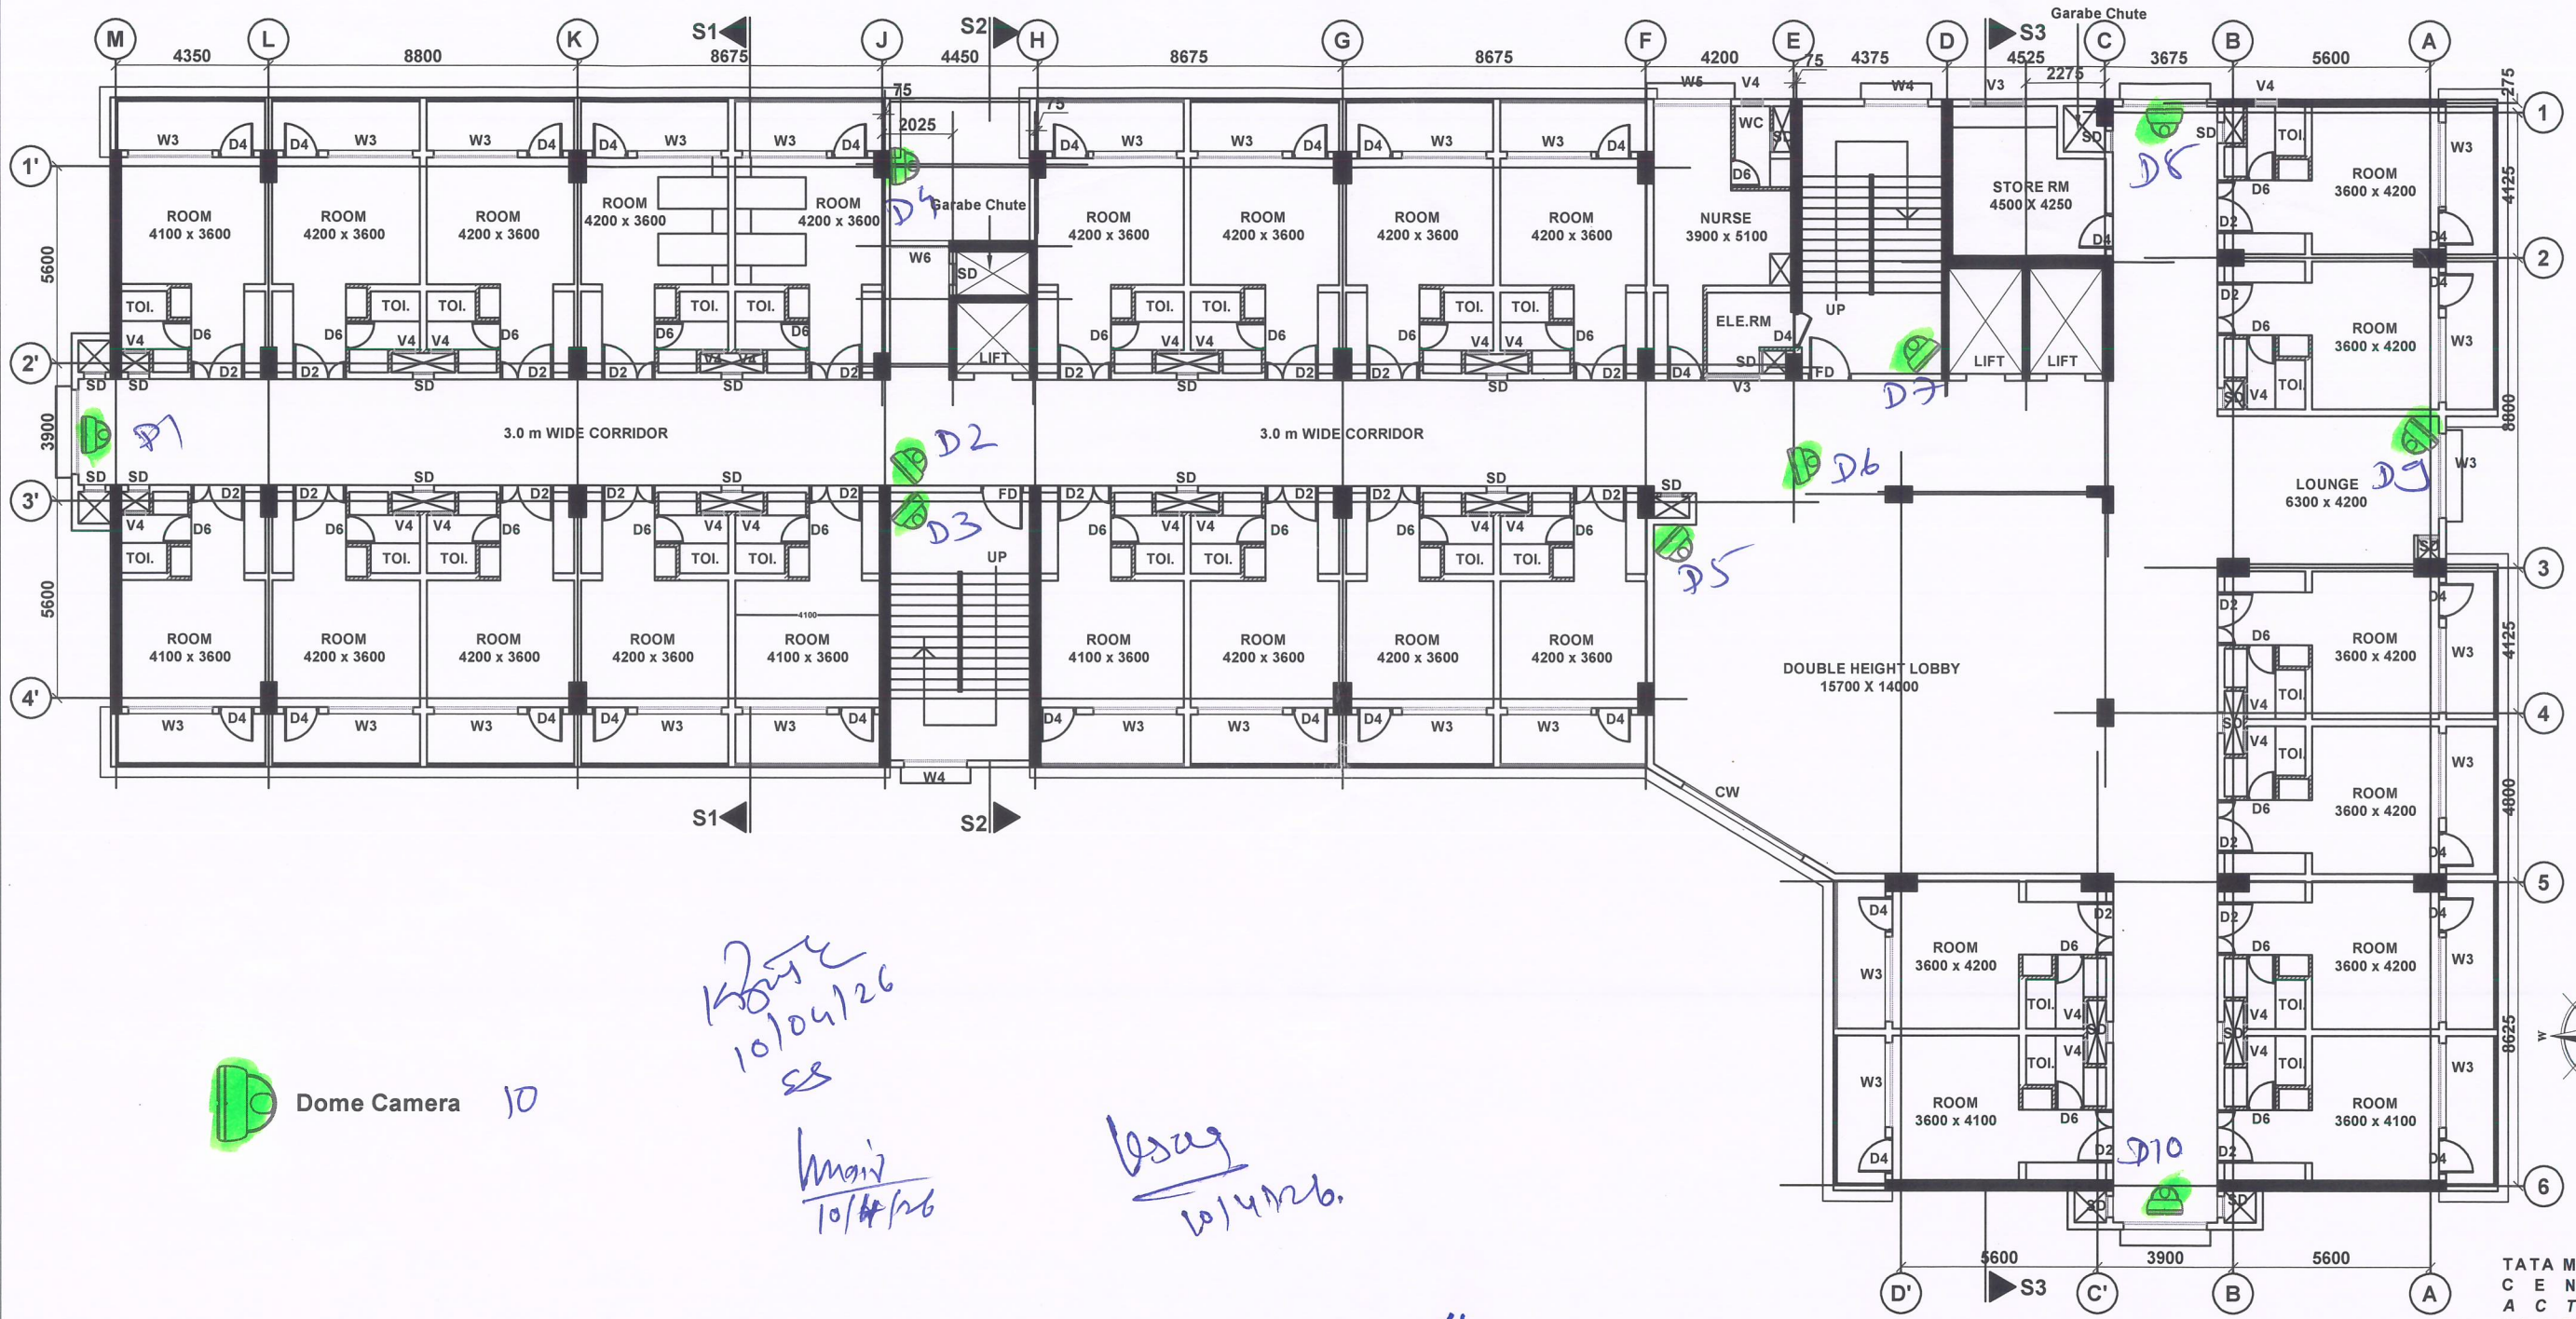

 Dome Camera 10

*1200x
10/04/26
SS*


*Wairi
10/04/26*

*Basag
10/04/26*

15/04/26




TATA MEMORIAL CENTRE ACTREC Plot No: 1&2, Sector-22, Kharghar, Navi Mumbai-410210, Maharashtra

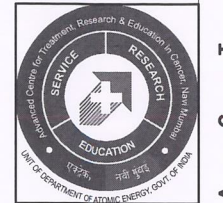

ACTREC

CCTV Layout, ASHA NIWAS - 3rd, 5th, 7th, 9th, 11th @ ACTREC

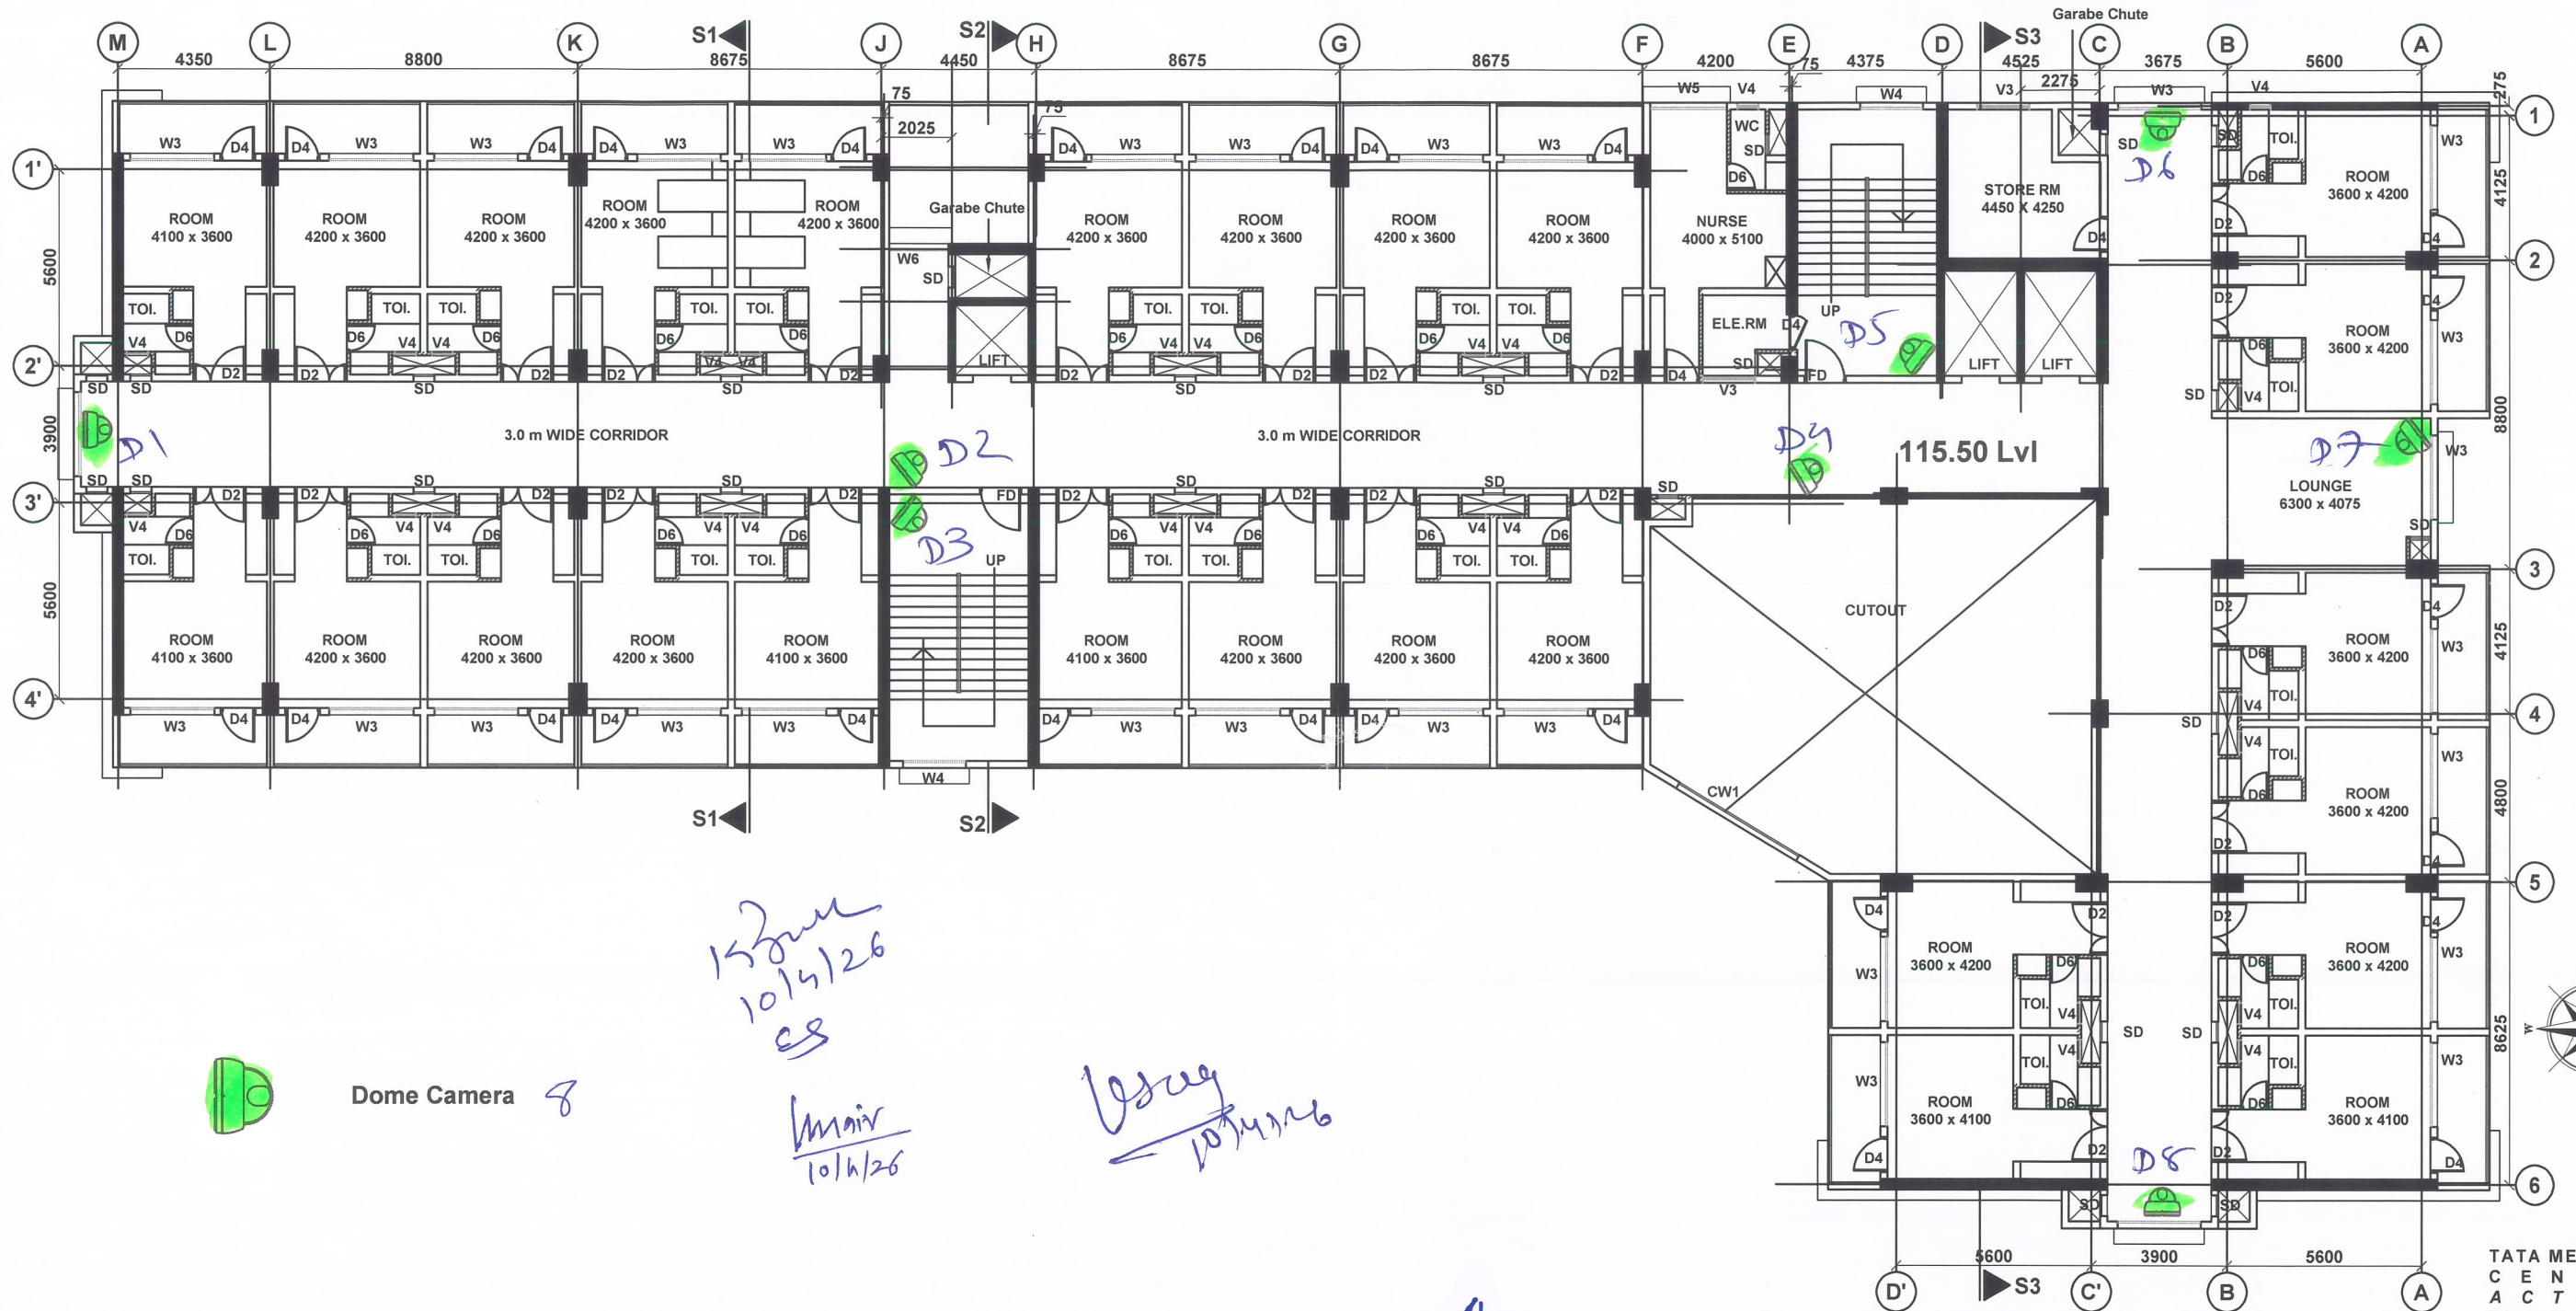

Dome Camera 8

15/04/26
es

10/11/26

15/04/26

15/04/26

TATA MEMORIAL
CENTRE
ACTREC
Plot No: 1&2,
Sector-22,
Kharghar,
Navi Mumbai-410210,
Maharashtra.



CCTV Layout, ASHA NIWAS - 4th, 6th, 8th, 10th, 12 floor @ ACTREC